


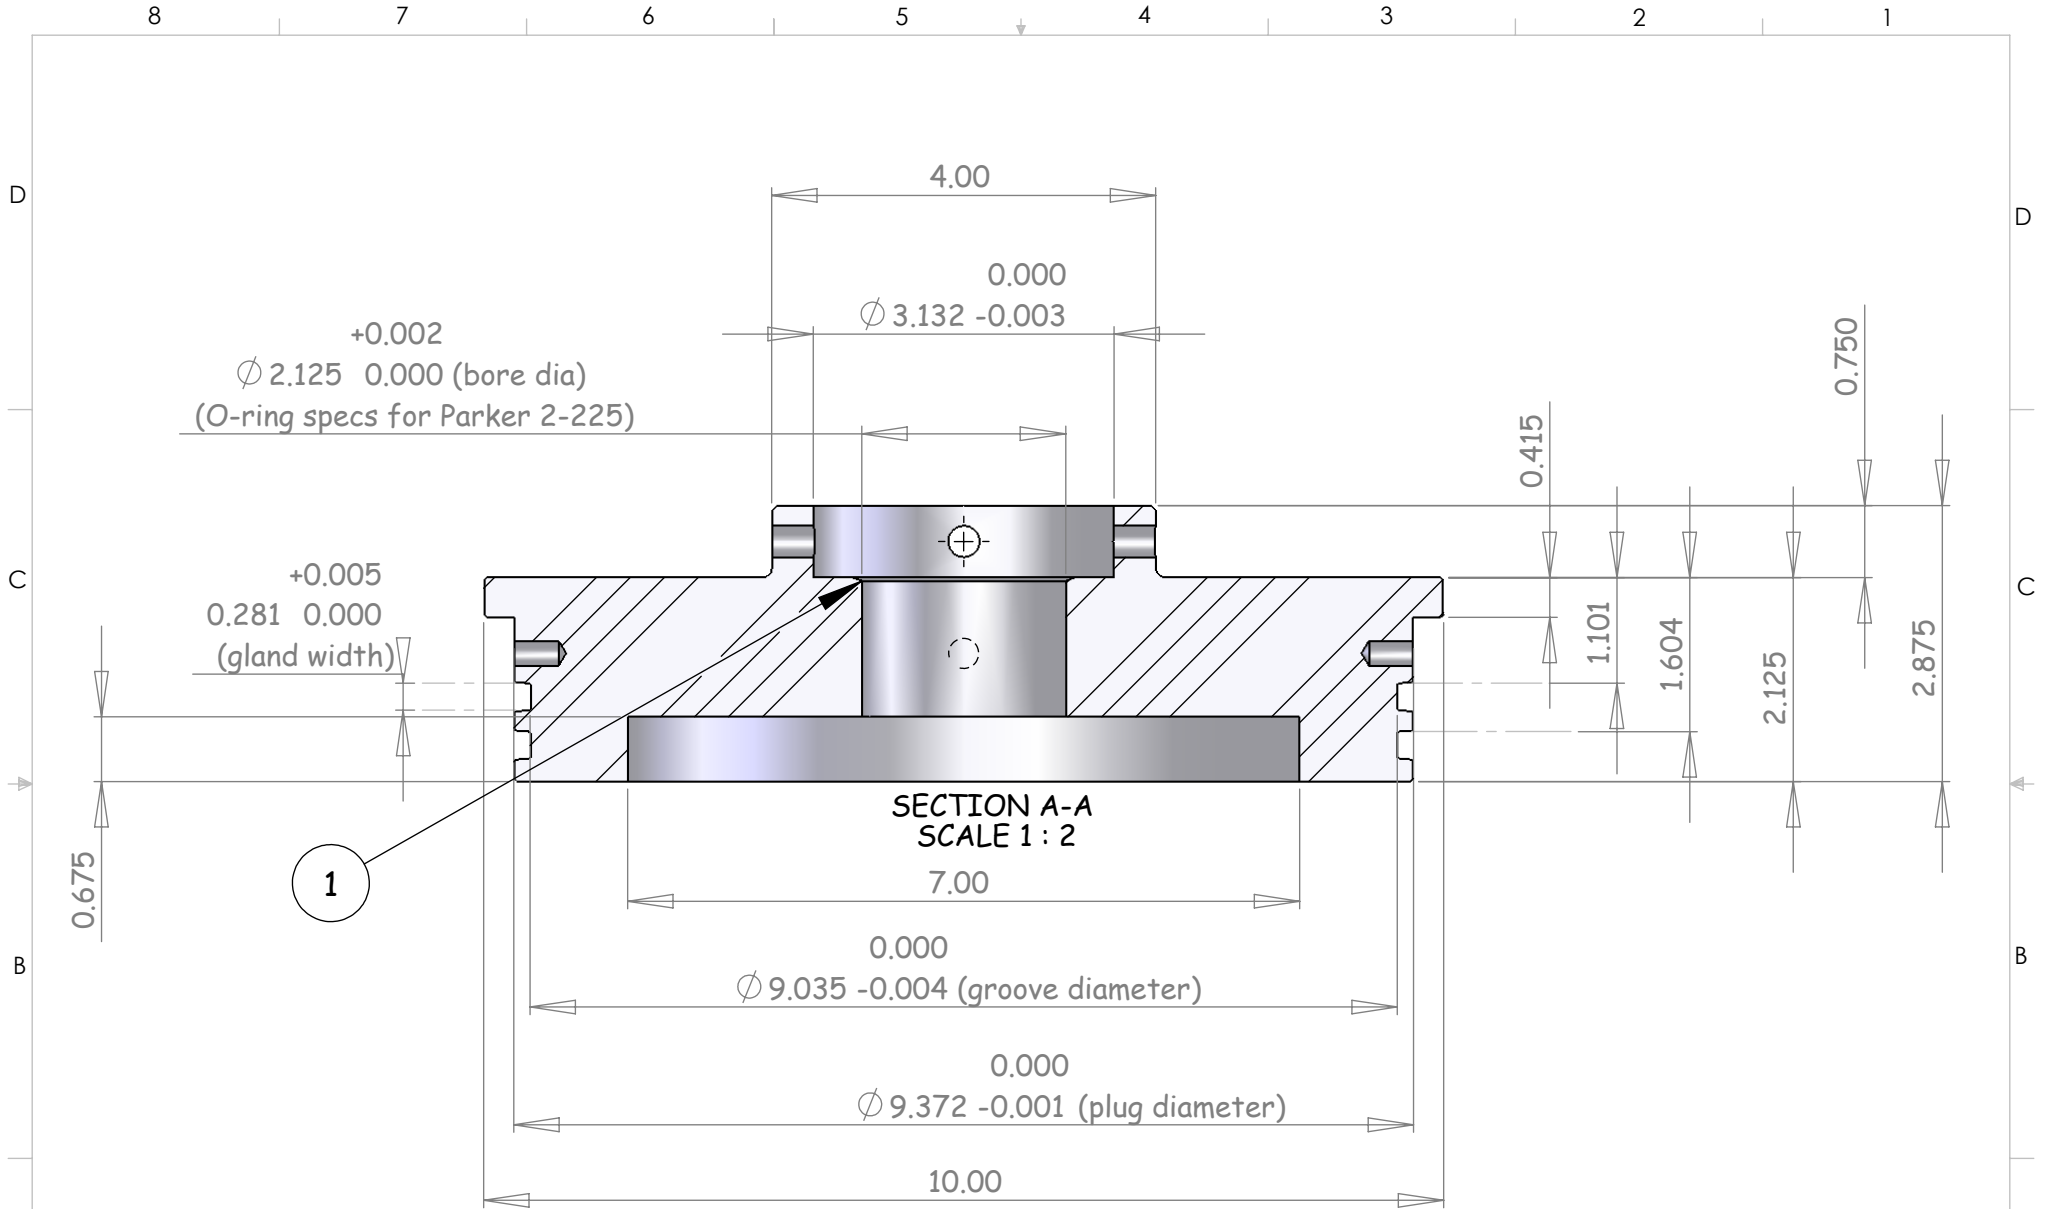

1) 20° x 0.1 Lead in Chamfer  
(all other edges .025 chamfer)  
  
(O-Ring Specifications for Parker O-ring 2-373)

|             |  |                                                        |  |                                                  |  |                             |                          |
|-------------|--|--------------------------------------------------------|--|--------------------------------------------------|--|-----------------------------|--------------------------|
|             |  | UNLESS OTHERWISE SPECIFIED<br>DIMENSIONS ARE IN INCHES |  | CAD GENERATED DRAWING,<br>DO NOT MANUALLY UPDATE |  | University of Hawaii, Manoa |                          |
|             |  | MATERIAL<br>PVC                                        |  | Drawn<br>Kimball Millikan<br>(ksm@hawaii.edu)    |  | End Cap_Fiber Side          |                          |
|             |  | Units<br>INCHES                                        |  | Phone<br>(808) 956-3643                          |  | (2 of 2)                    |                          |
|             |  | Scale 1:2                                              |  | Date 06/26/06                                    |  | SIZE<br>A                   | Revision Date<br>7/17/06 |
| NEXT ASSY   |  | USED ON                                                |  | Date                                             |  | SCALE                       | CAD FILE:                |
| APPLICATION |  | Scale 1:2                                              |  | Date                                             |  | SHEET                       | OF                       |

D  
C  
B  
A