


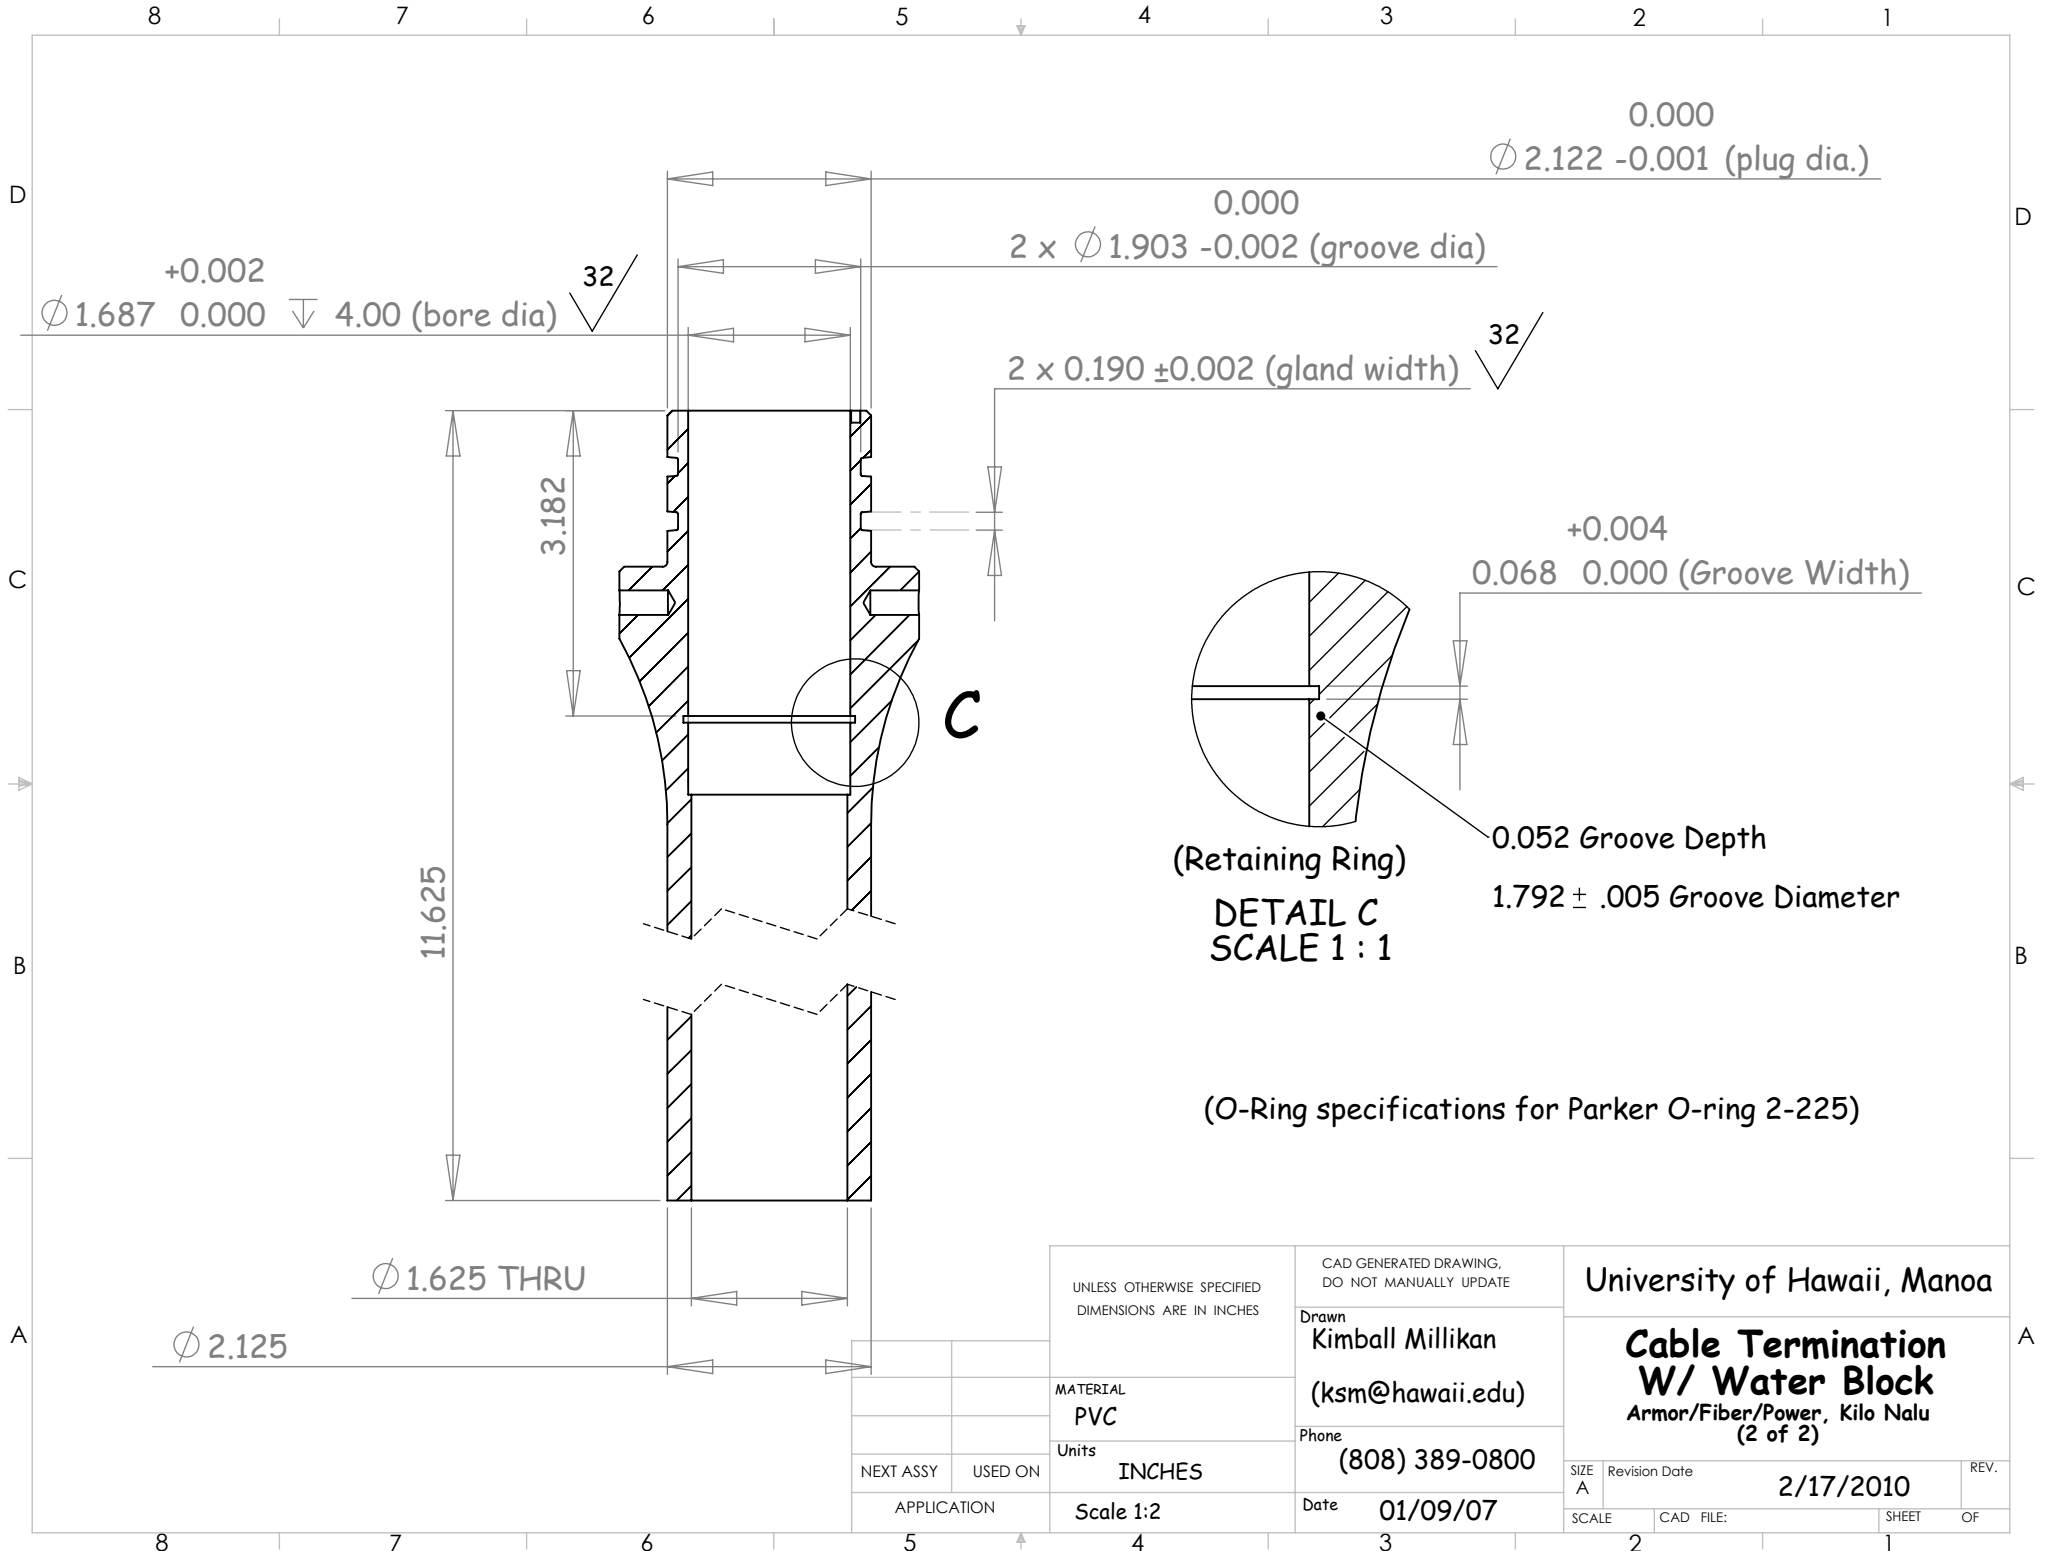

		UNLESS OTHERWISE SPECIFIED DIMENSIONS ARE IN INCHES	CAD GENERATED DRAWING, DO NOT MANUALLY UPDATE		University of Hawaii, Manoa		
			Drawn Kimball Millikan (ksm@hawaii.edu)		Cable Termination W/ Water Block Armor/Fiber/Power, Kilo Nalu (2 of 2)		
			Phone (808) 389-0800				
		MATERIAL PVC			SIZE A	Revision Date 2/17/2010	REV.
		Units INCHES					
NEXT ASSY	USED ON		Date 01/09/07				
APPLICATION		Scale 1:2			SCALE	CAD FILE:	SHEET OF