


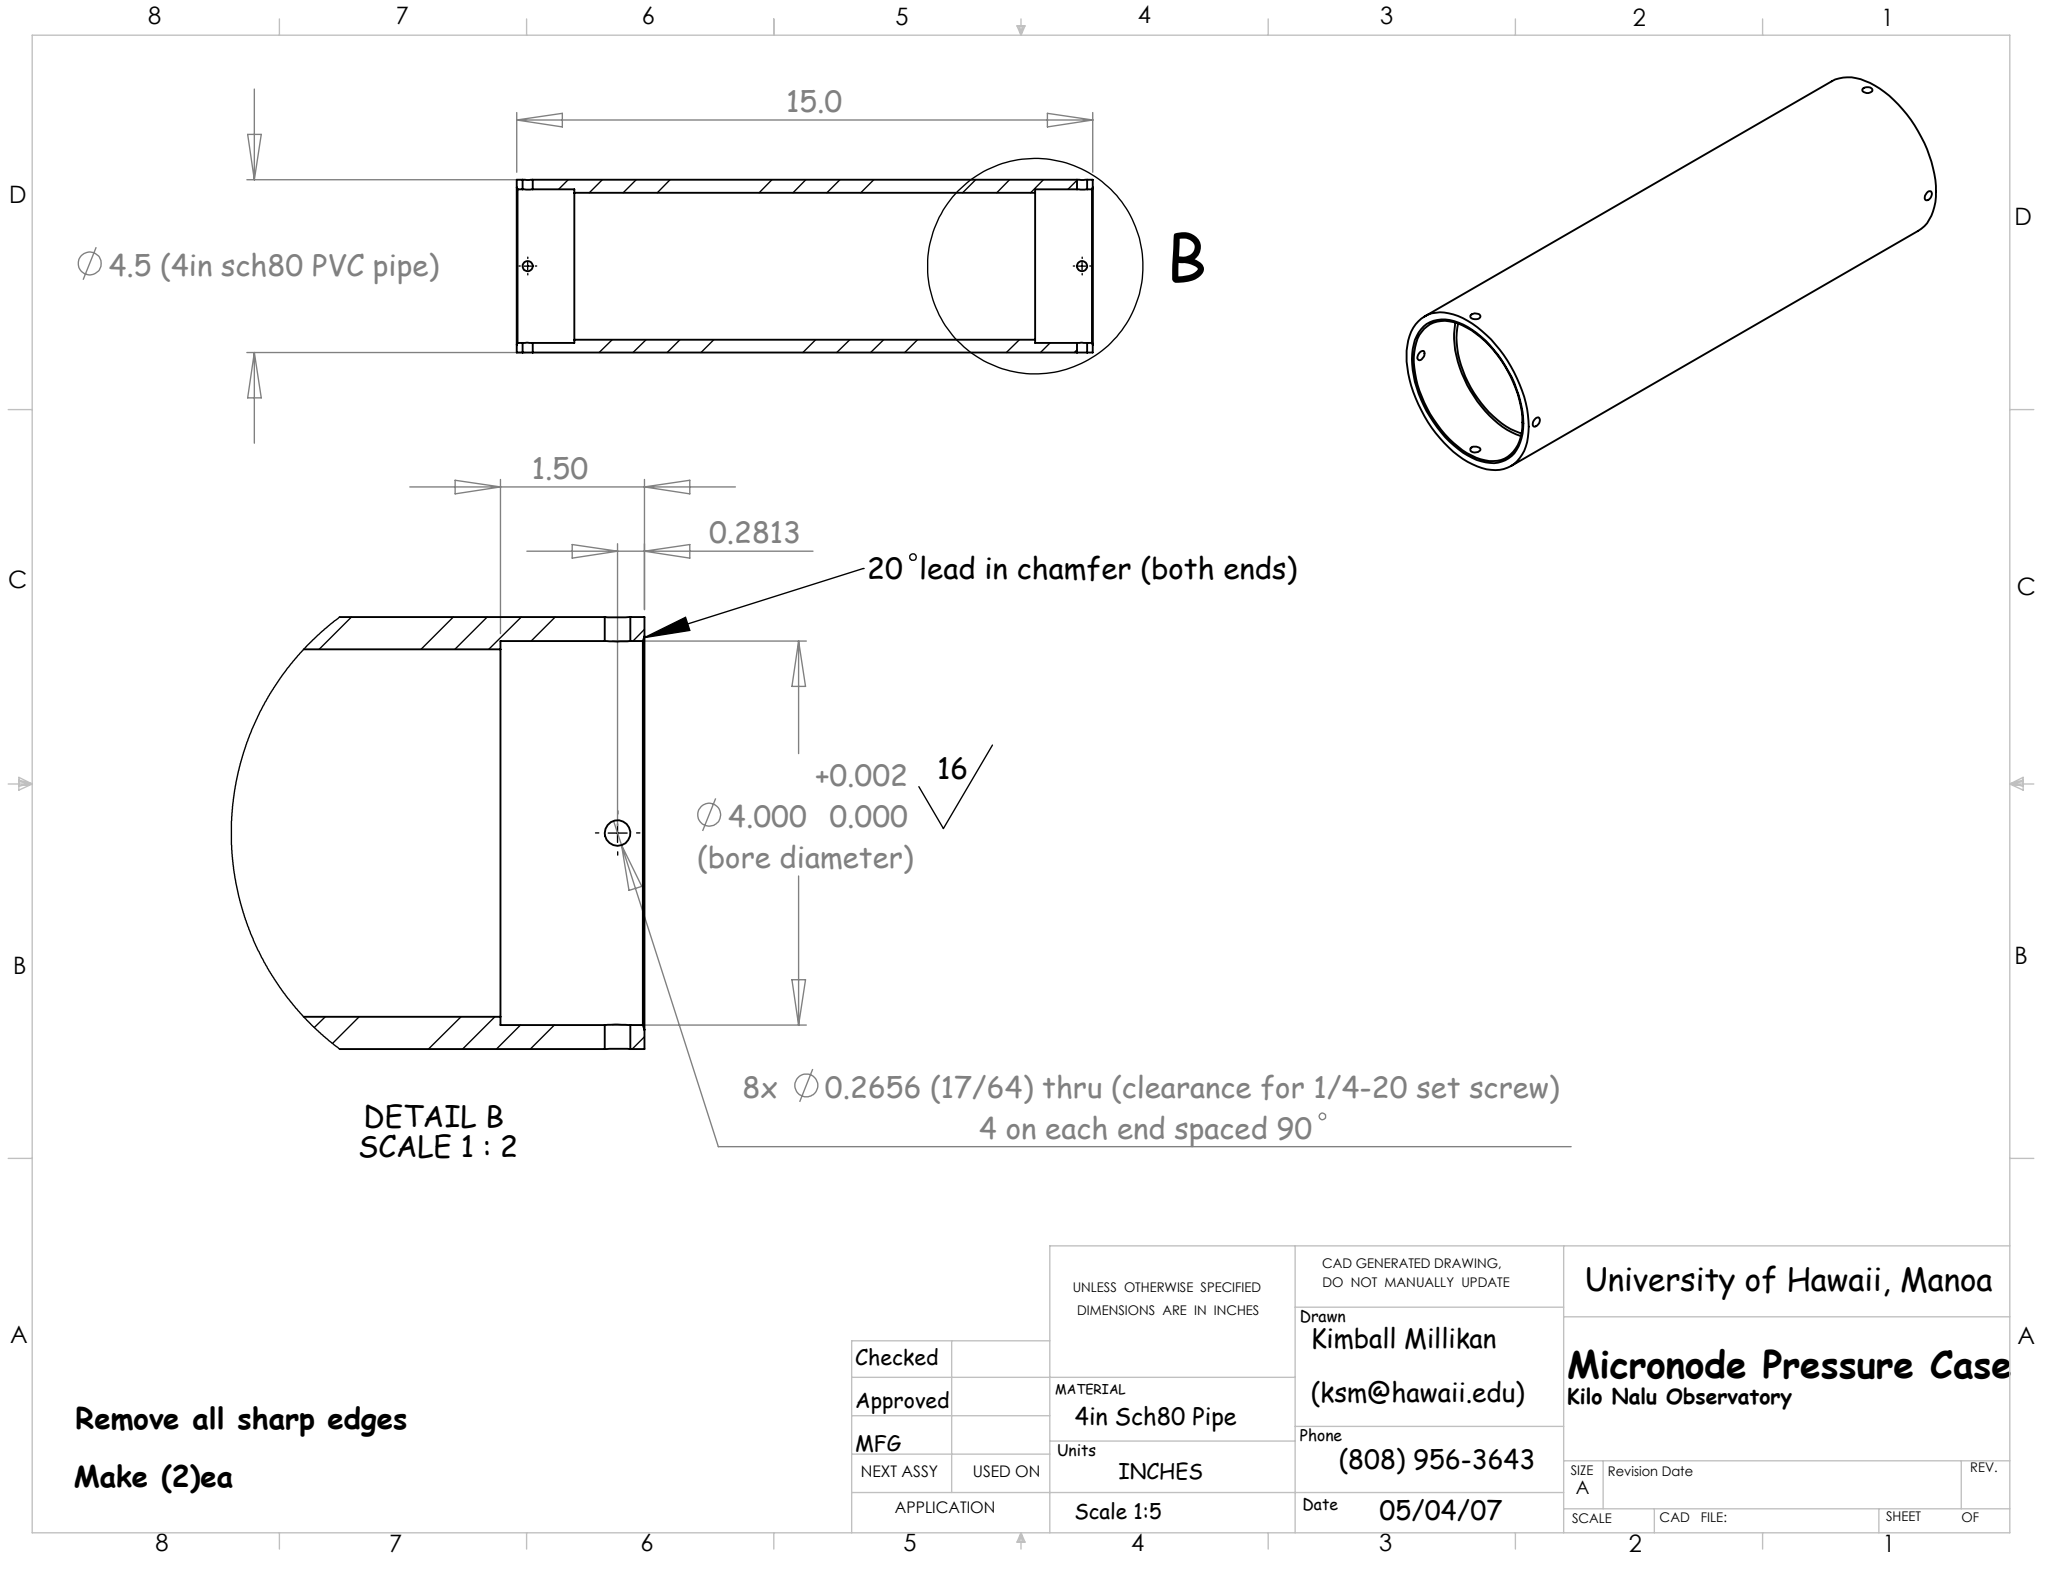

Remove all sharp edges
Make (2)ea

		UNLESS OTHERWISE SPECIFIED DIMENSIONS ARE IN INCHES	CAD GENERATED DRAWING, DO NOT MANUALLY UPDATE		University of Hawaii, Manoa					
Checked				Drawn Kimball Millikan (ksm@hawaii.edu)	Micronode Pressure Case Kilo Nalu Observatory					
Approved				Phone (808) 956-3643						
MFG										
NEXT ASSY		USED ON	MATERIAL 4in Sch80 Pipe	Date 05/04/07		SIZE A		Revision Date		REV.
APPLICATION			Units INCHES	Scale 1:5		SCALE		CAD FILE:		SHEET OF