

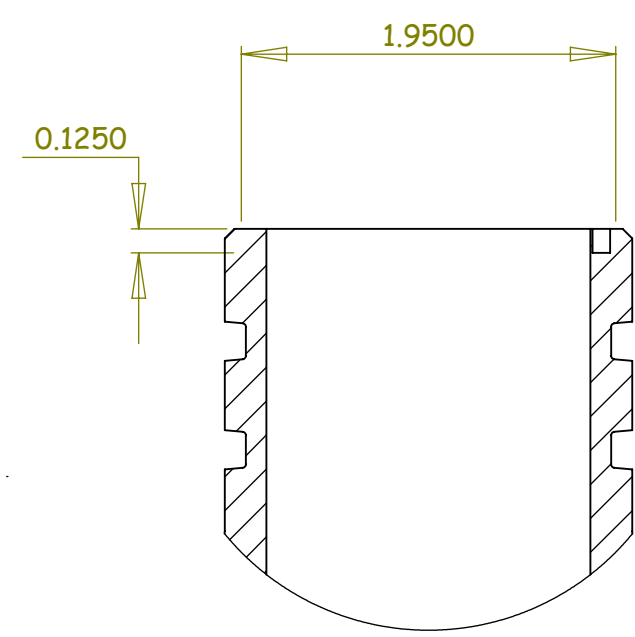


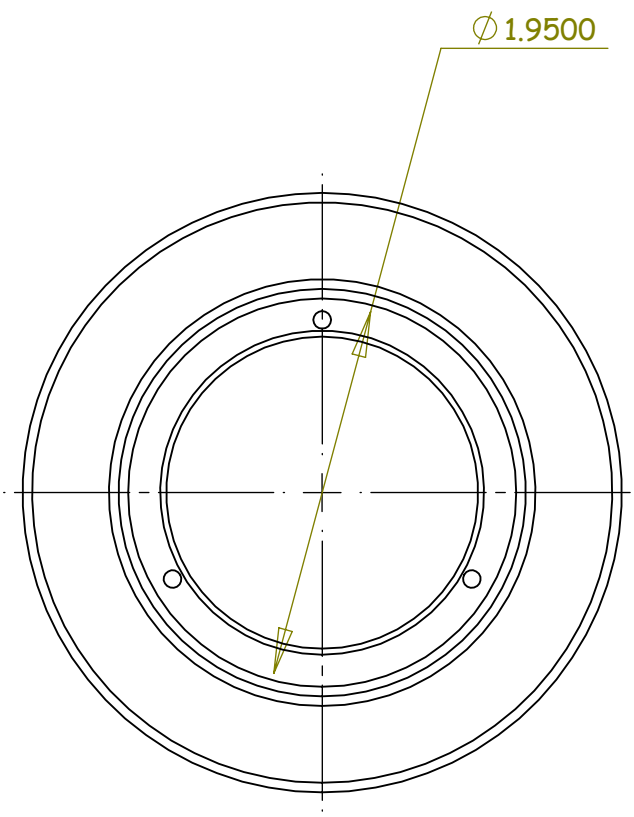

DETAIL D
SCALE 1 : 1

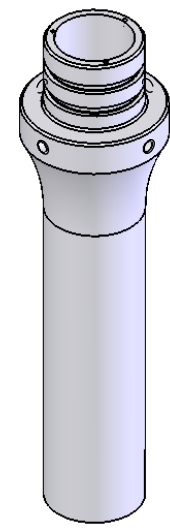

		UNLESS OTHERWISE SPECIFIED DIMENSIONS ARE IN INCHES	CAD GENERATED DRAWING, DO NOT MANUALLY UPDATE		University of Hawaii, Manoa			
			Drawn Kimball Millikan (ksm@hawaii.edu)		Cable Termination mod- fiber bulkhead Armor/Fiber Shore Cable, Kilo Nalu (1 of 2)			
			Phone (808) 956-3643					
			MATERIAL PVC					
		Units INCHES	Date 9/22/09		SIZE A	Revision Date		REV.
NEXT ASSY	USED ON	APPLICATION	Not to scale		SCALE	CAD FILE:		SHEET OF

5

↑

4

3

2

1