


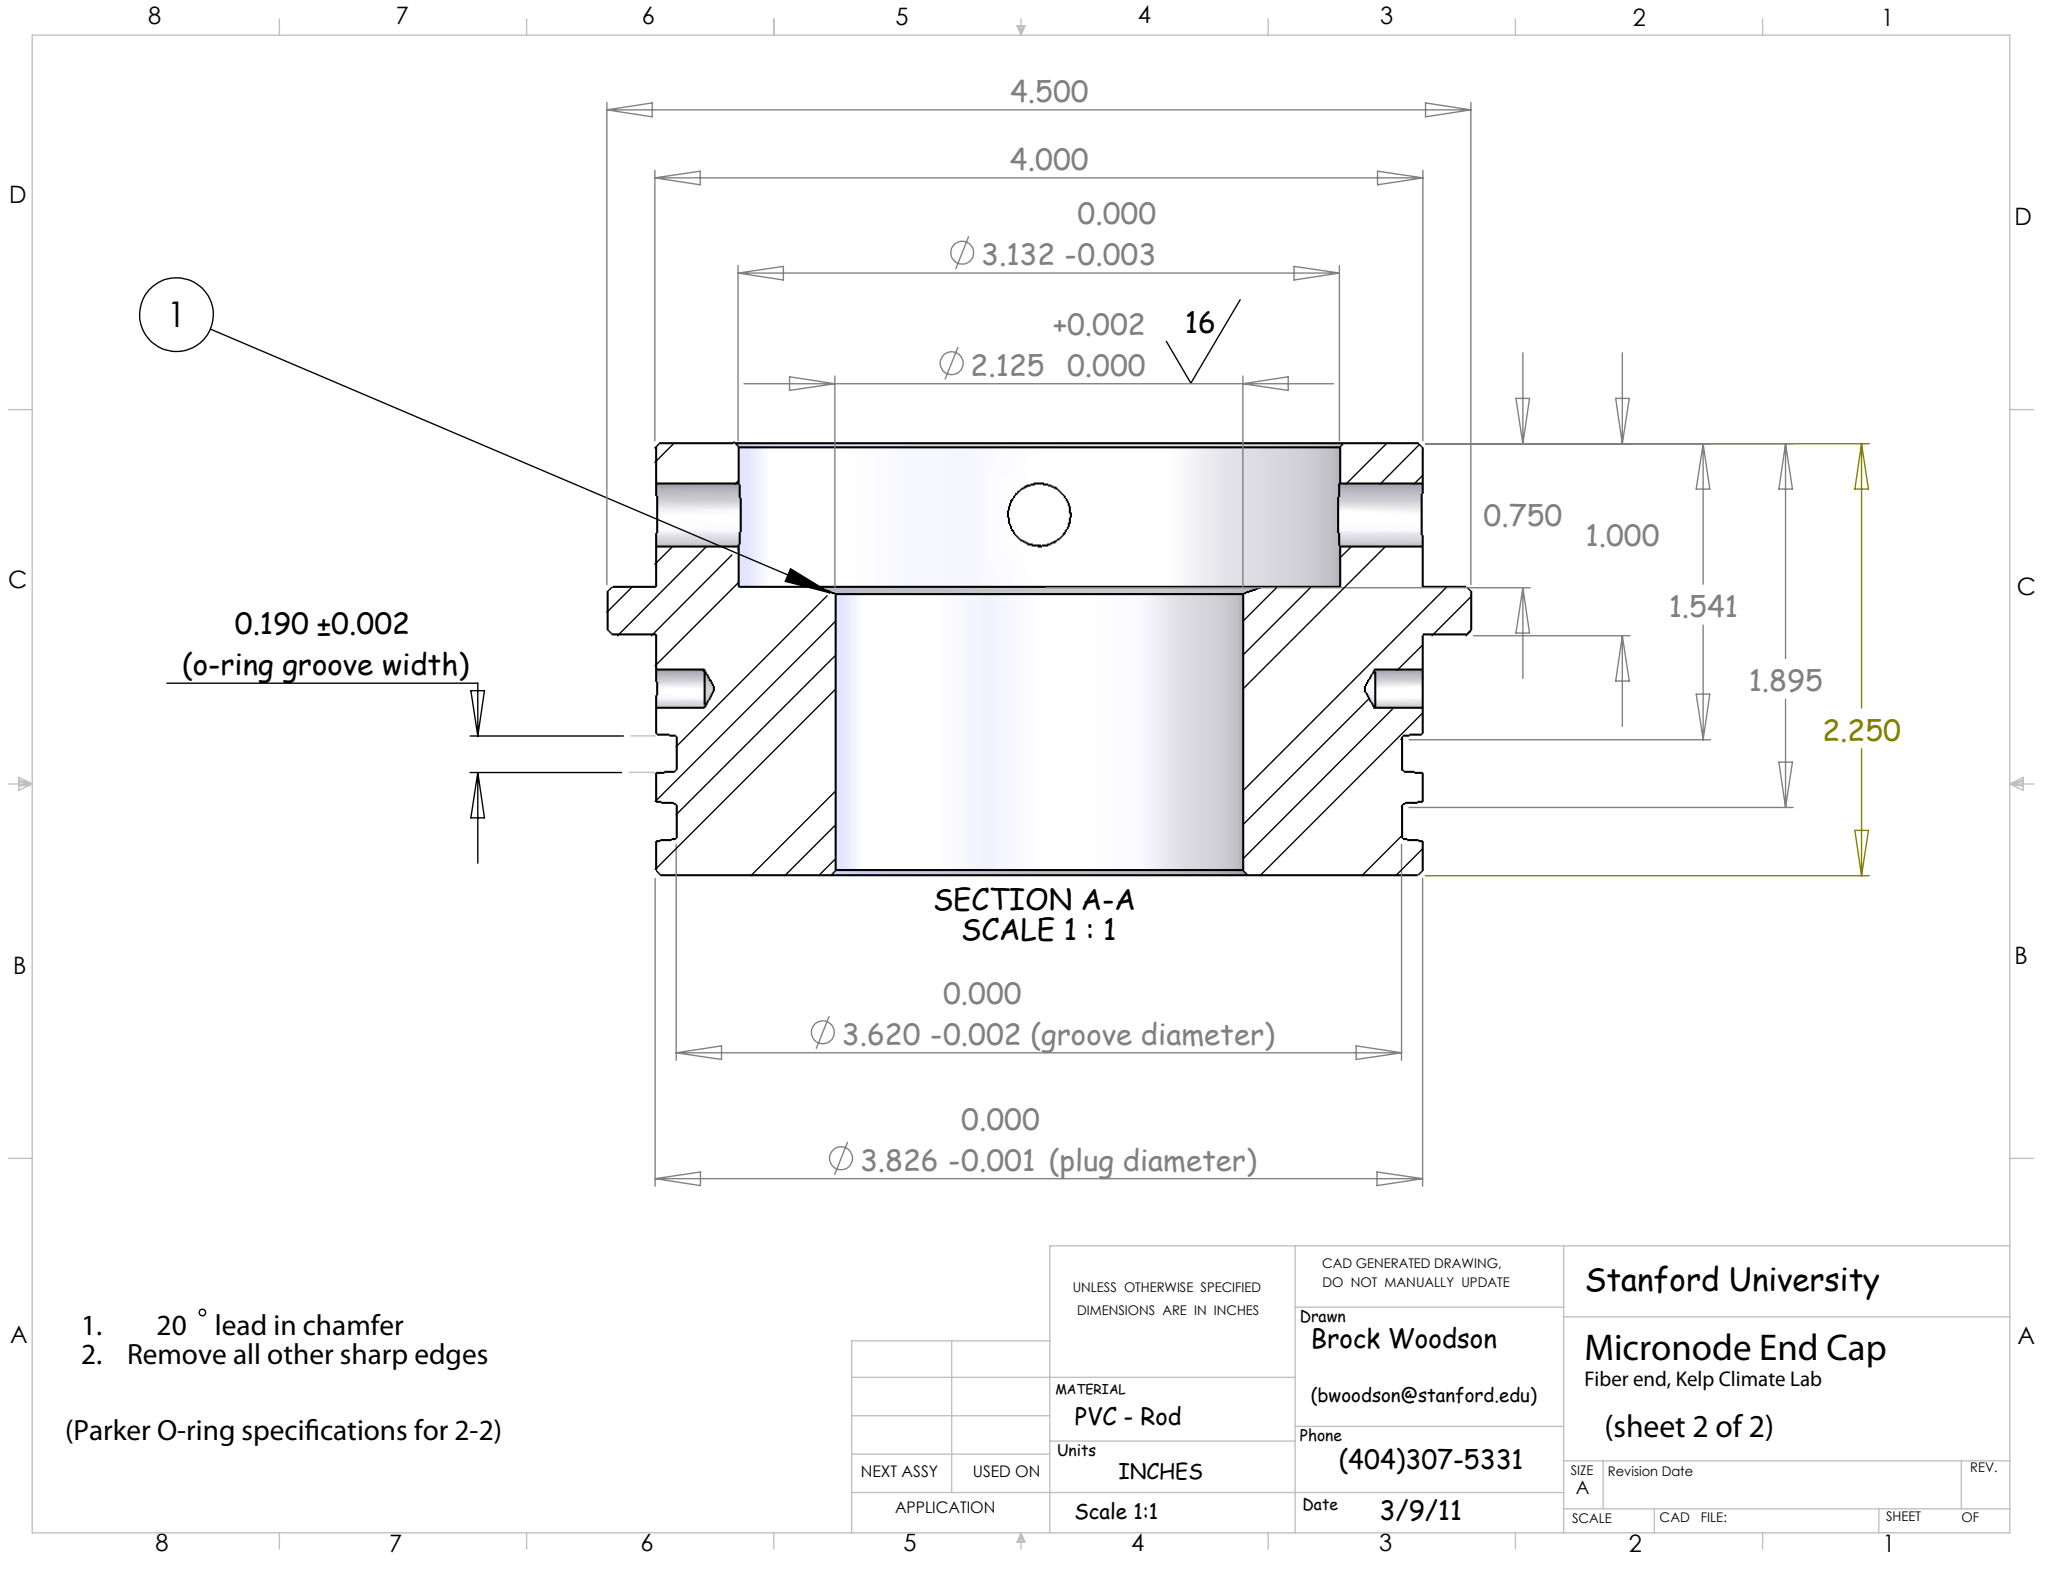

1. 20° lead in chamfer
2. Remove all other sharp edges
- (Parker O-ring specifications for 2-2)

UNLESS OTHERWISE SPECIFIED DIMENSIONS ARE IN INCHES		CAD GENERATED DRAWING, DO NOT MANUALLY UPDATE		Stanford University	
MATERIAL PVC - Rod		Drawn Brock Woodson (bwoodson@stanford.edu)		Micronode End Cap Fiber end, Kelp Climate Lab	
Units INCHES		Phone (404)307-5331		(sheet 2 of 2)	
Scale 1:1		Date 3/9/11		SIZE A	Revision Date
Scale 1:1		Date 3/9/11		SCALE	CAD FILE:
SHEET		OF		REV.	