


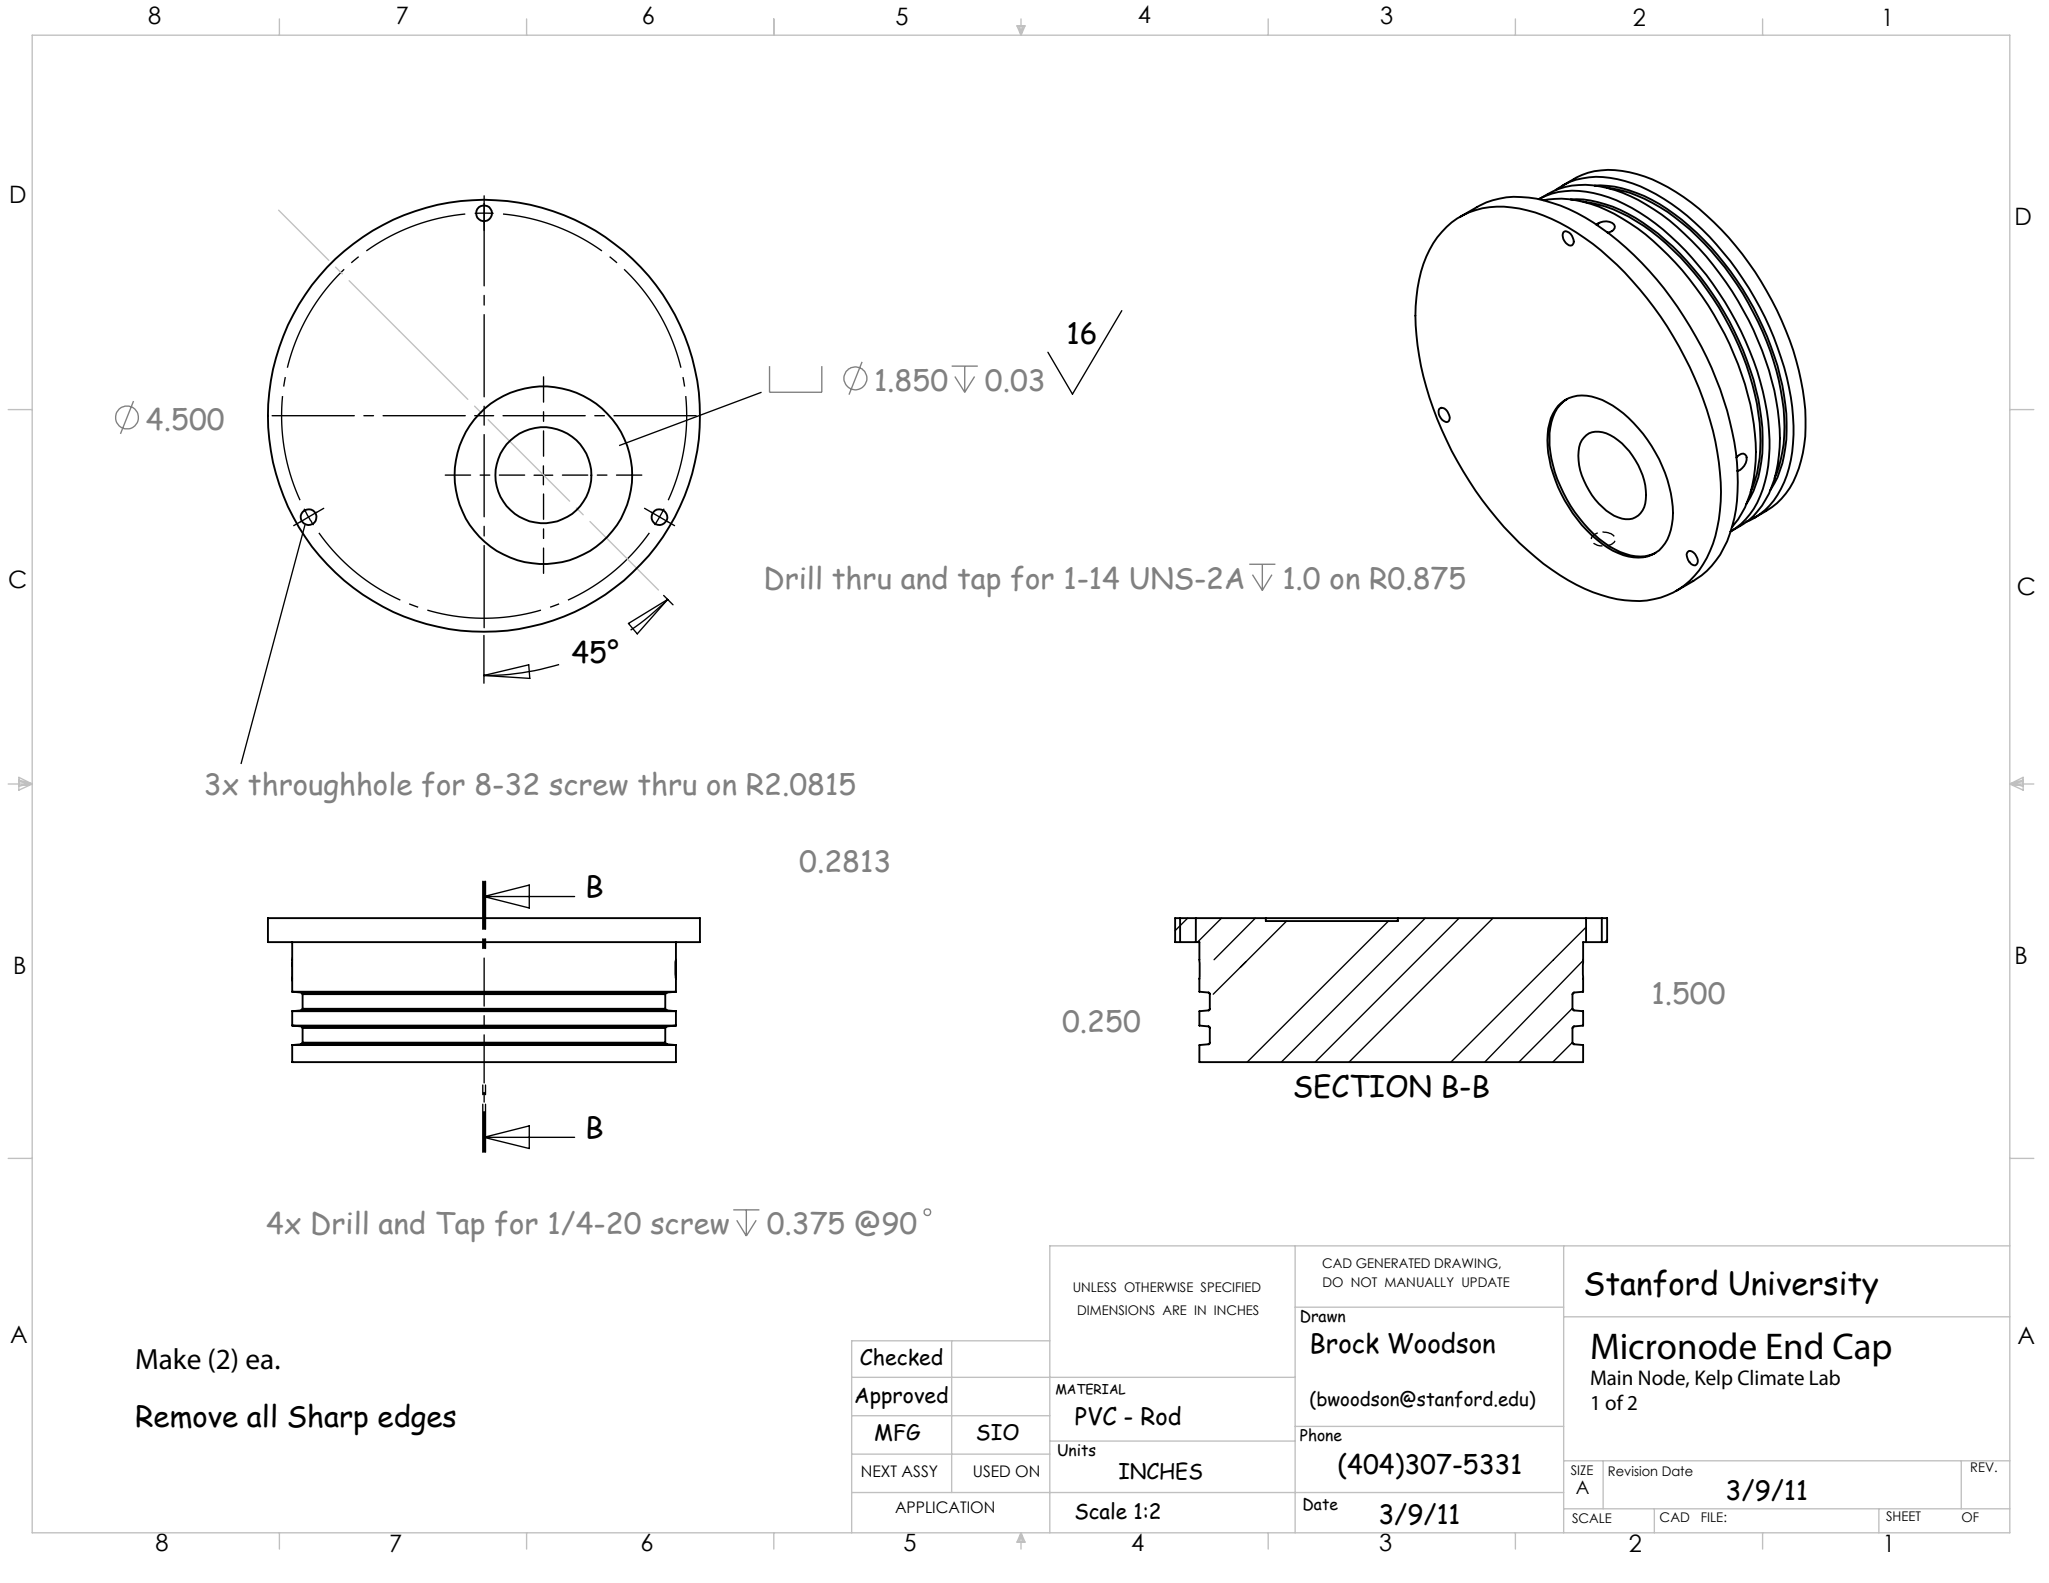

Checked	
Approved	
MFG	SIO
NEXT ASSY	USED ON
APPLICATION	

UNLESS OTHERWISE SPECIFIED DIMENSIONS ARE IN INCHES	CAD GENERATED DRAWING, DO NOT MANUALLY UPDATE	Stanford University
		Micronode End Cap
MATERIAL PVC - Rod	Drawn Brock Woodson	Main Node, Kelp Climate Lab
Units INCHES	(bwoodson@stanford.edu)	1 of 2
Scale 1:2	Phone (404)307-5331	SIZE A
	Date 3/9/11	Revision Date 3/9/11
	SCALE	CAD FILE:
	SHEET	OF