


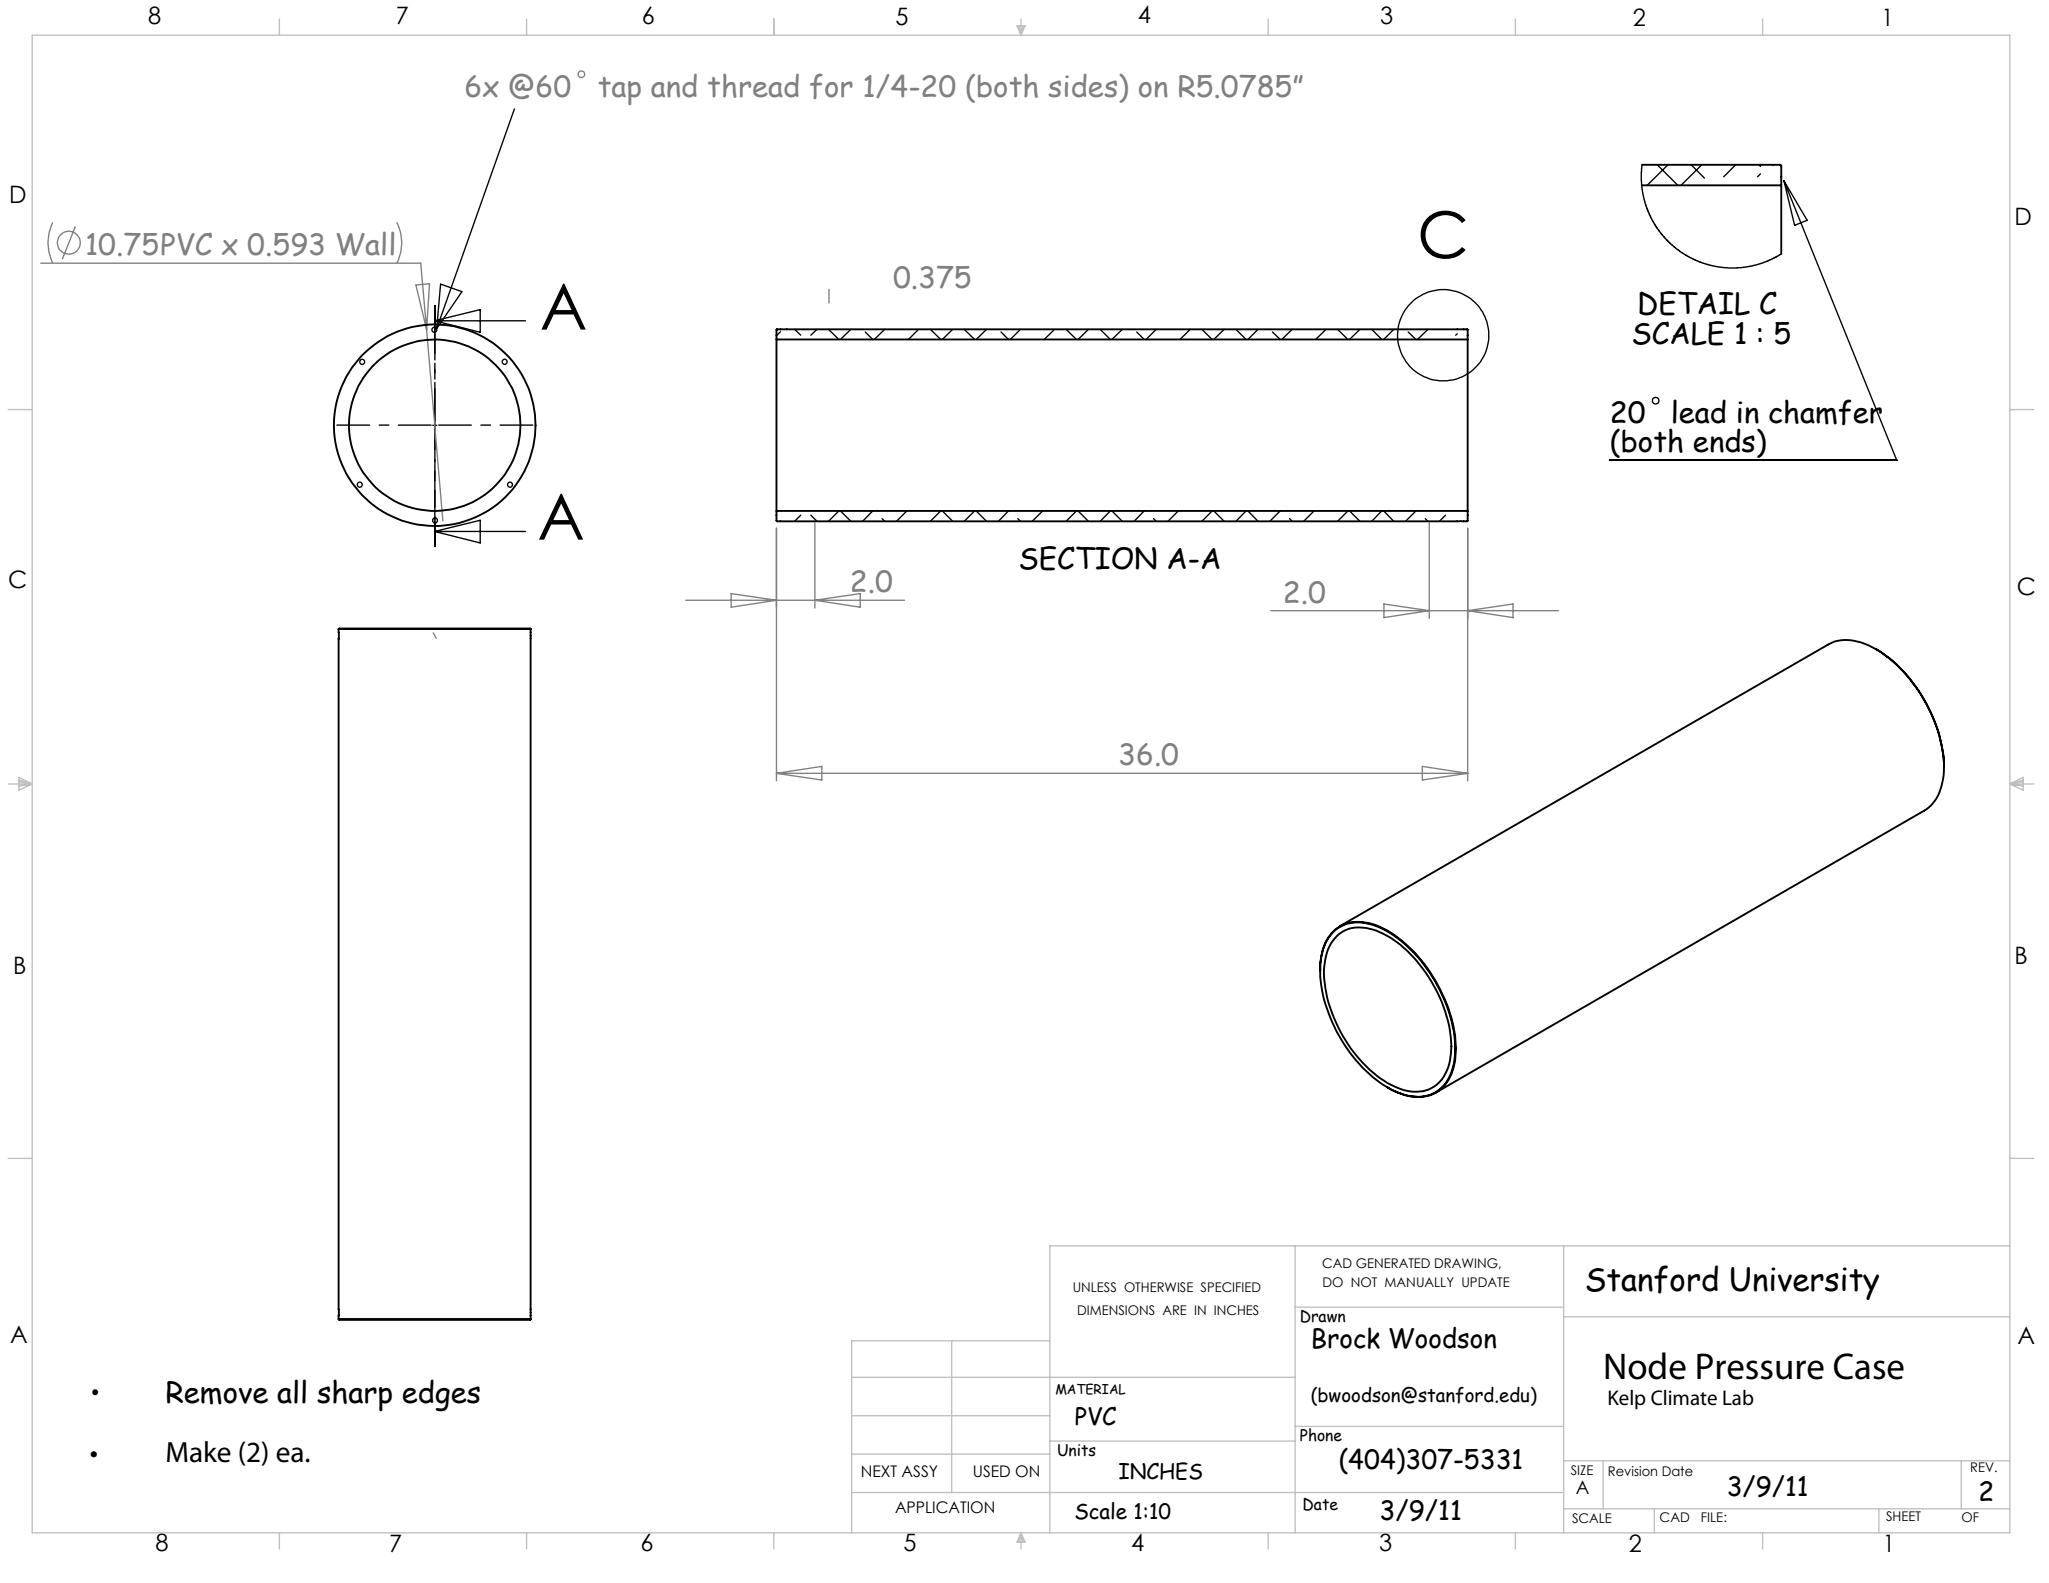

- Remove all sharp edges
- Make (2) ea.

		UNLESS OTHERWISE SPECIFIED DIMENSIONS ARE IN INCHES		CAD GENERATED DRAWING, DO NOT MANUALLY UPDATE		Stanford University	
		MATERIAL PVC		Drawn Brock Woodson (bwoodson@stanford.edu)		Node Pressure Case Kelp Climate Lab	
		Units INCHES		Phone (404)307-5331		SIZE A	Revision Date 3/9/11
NEXT ASSY		USED ON		Date 3/9/11		SCALE	REV. 2
APPLICATION		Scale 1:10		Date		CAD FILE:	SHEET OF