
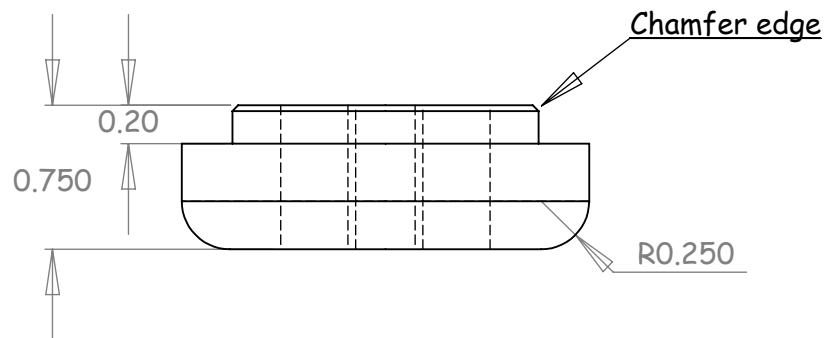


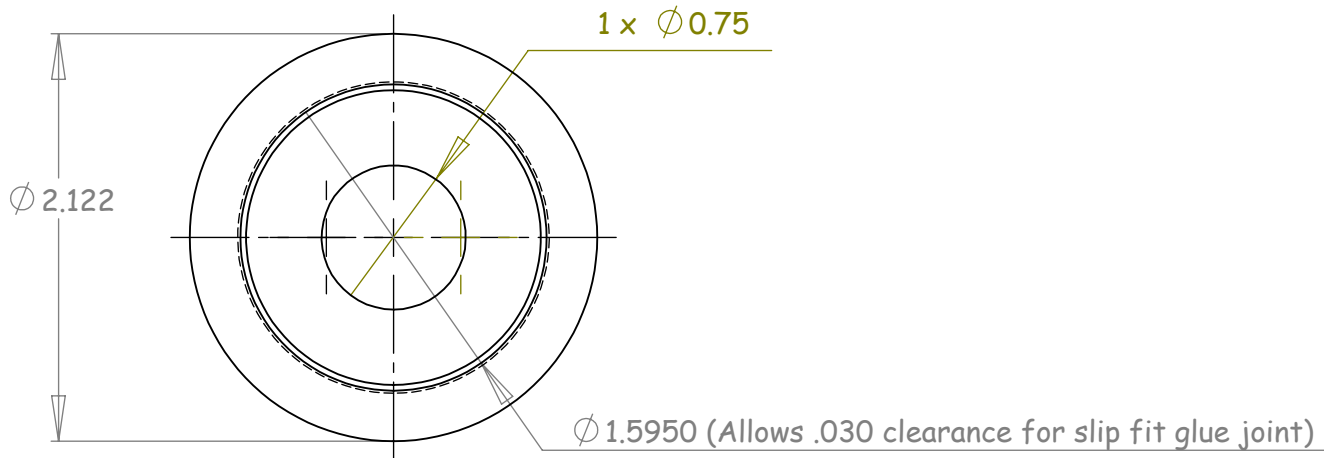

Make (2) ea.

		UNLESS OTHERWISE SPECIFIED DIMENSIONS ARE IN INCHES	CAD GENERATED DRAWING, DO NOT MANUALLY UPDATE		Stanford Univeristy			
			Drawn Brock Woodson (bwoodson@stanford.edu)		Bulkhead End Cap Fiber Shore Cable, Kelp Climate Lab			
			Phone (808) 956-3643					
			Date 03/08/11					
NEXT ASSY	USED ON	MATERIAL PVC	Units	INCHES	SIZE A	Revision Date 3/8/11		REV. 1
APPLICATION		Scale 1:1			SCALE	CAD FILE:		SHEET OF
5		4		3		2		1

Revision Date 3/8/11 REV. 1