




chamfer edges

A

0.3750

4x Drill and tap for 5/16-18 ∇ 0.5

do not chamfer (glue surface)

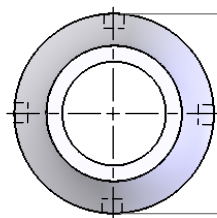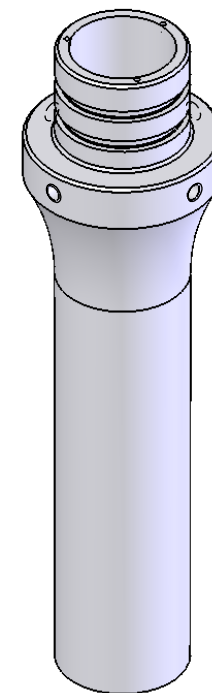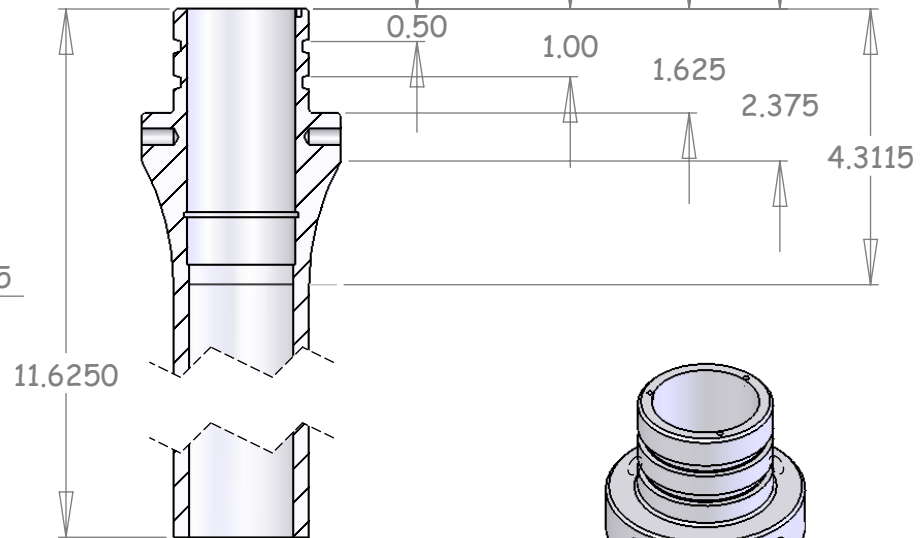

0.000
 $\varnothing$ 3.122 -0.002

Complete

Make (2) ea.

(O-Ring specifications for Parker O-ring 2-225)

UNLESS OTHERWISE SPECIFIED DIMENSIONS ARE IN INCHES		CAD GENERATED DRAWING, DO NOT MANUALLY UPDATE		Stanford University	
		Drawn Brock Woodson (bwoodson@stanford.edu)		Cable Termination W/ Water Block	
MATERIAL PVC		Phone (404)307-5331		Armor/Fiber/Power, Kelp Climate Lab (1 of 2)	
Units INCHES		Date 3/9/11		SIZE A	Revision Date 3/9/11
NEXT ASSY	USED ON	SCALE		CAD FILE:	SHEET OF
APPLICATION 1:3		Date 3/9/11		REV.	