


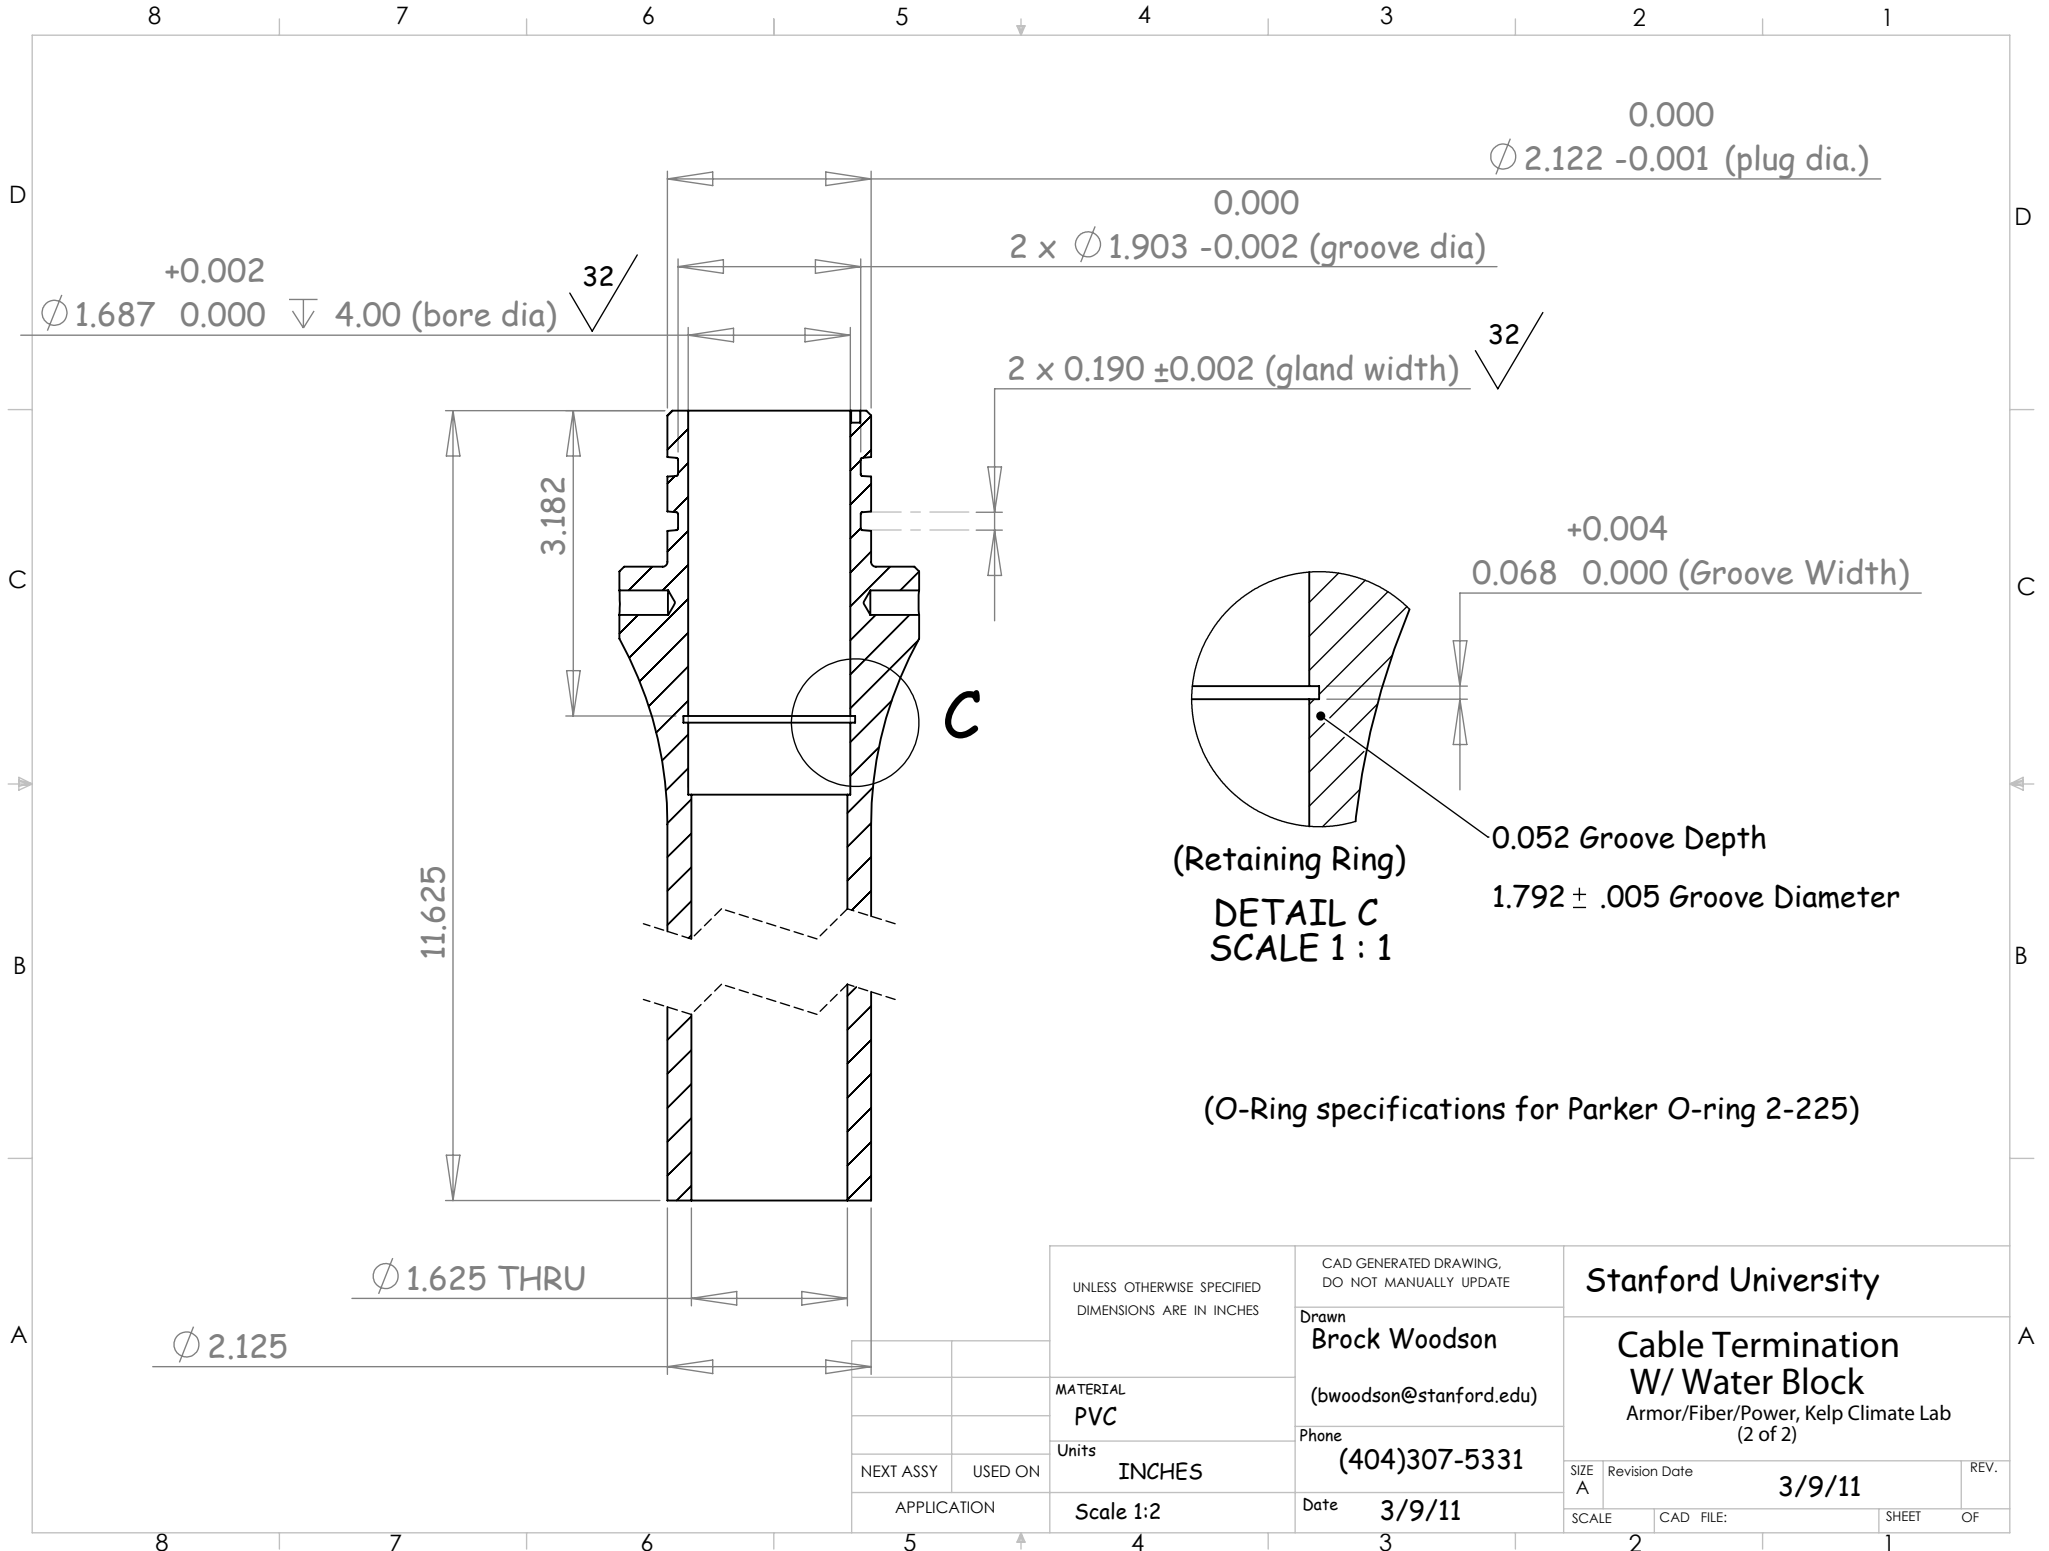

UNLESS OTHERWISE SPECIFIED DIMENSIONS ARE IN INCHES		CAD GENERATED DRAWING, DO NOT MANUALLY UPDATE		Stanford University		
MATERIAL PVC		Drawn Brock Woodson (bwoodson@stanford.edu)		Cable Termination W/ Water Block Armor/Fiber/Power, Kelp Climate Lab (2 of 2)		
Units INCHES		Phone (404)307-5331				
NEXT ASSY USED ON		Scale 1:2		SIZE A	Revision Date 3/9/11	REV.
APPLICATION		Date 3/9/11		SCALE	CAD FILE:	SHEET OF