


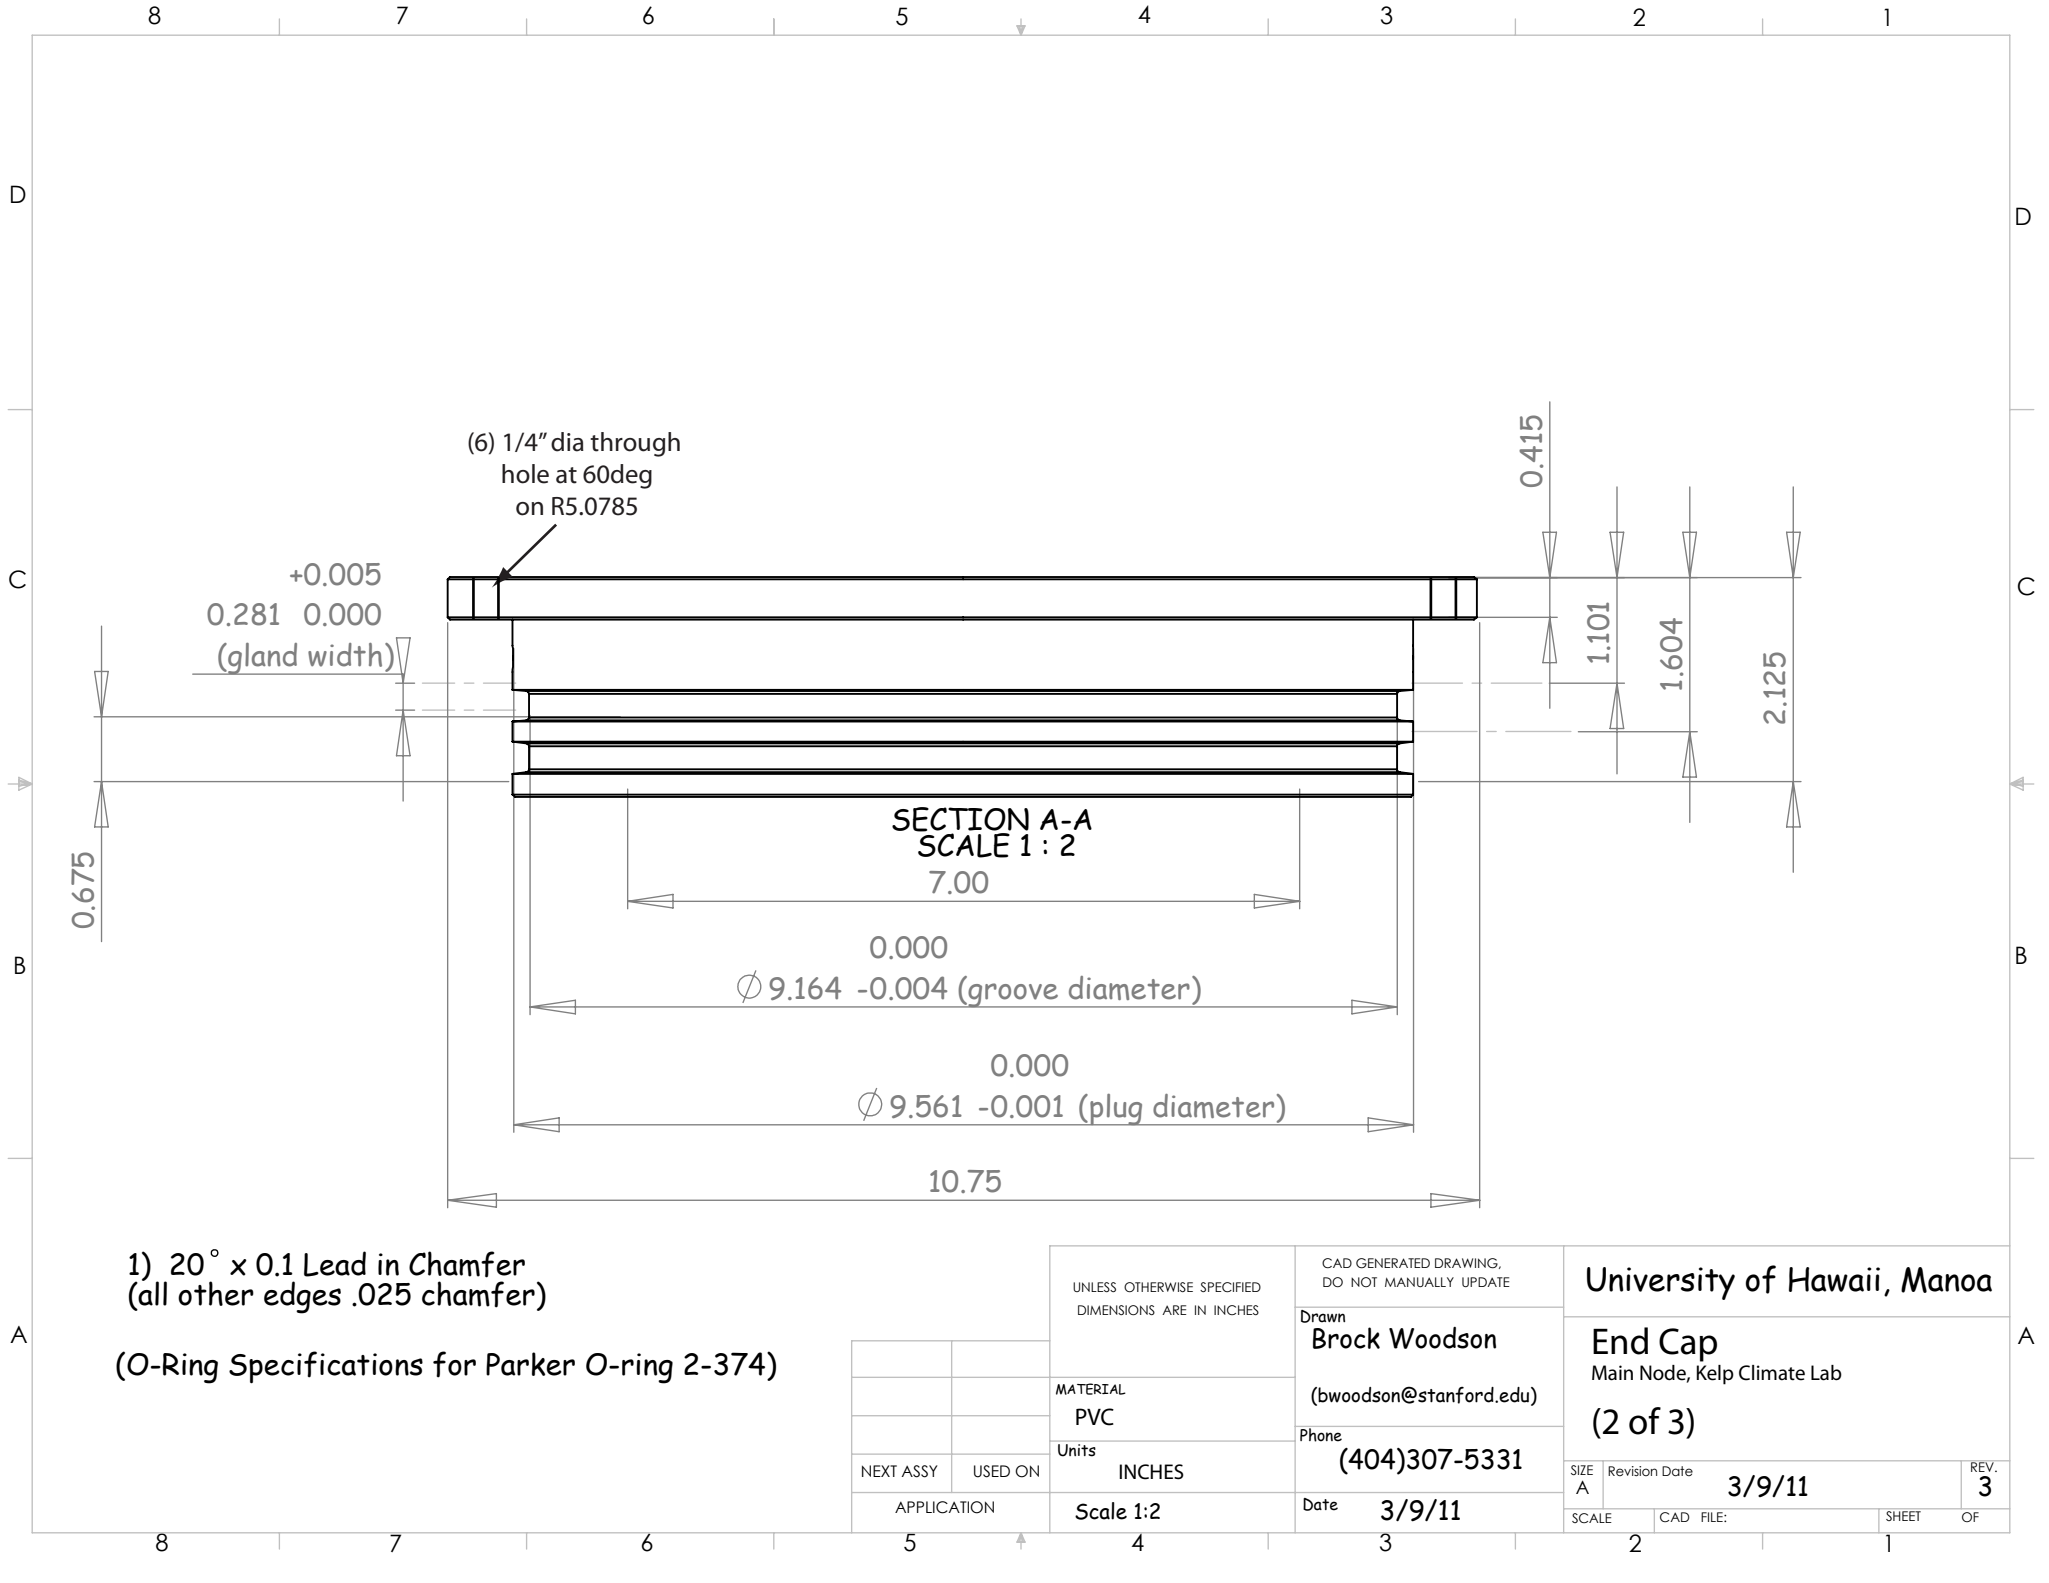

1) 20° x 0.1 Lead in Chamfer
(all other edges .025 chamfer)

(O-Ring Specifications for Parker O-ring 2-374)

		UNLESS OTHERWISE SPECIFIED DIMENSIONS ARE IN INCHES		CAD GENERATED DRAWING, DO NOT MANUALLY UPDATE		University of Hawaii, Manoa	
		MATERIAL PVC		Drawn Brock Woodson (bwoodson@stanford.edu)		End Cap Main Node, Kelp Climate Lab	
		Units INCHES		Phone (404)307-5331		(2 of 3)	
		Scale 1:2		Date 3/9/11		SIZE A	Revision Date 3/9/11
NEXT ASSY		USED ON		Date		SCALE	CAD FILE:
APPLICATION		Scale 1:2		Date 3/9/11		SHEET	OF

A