


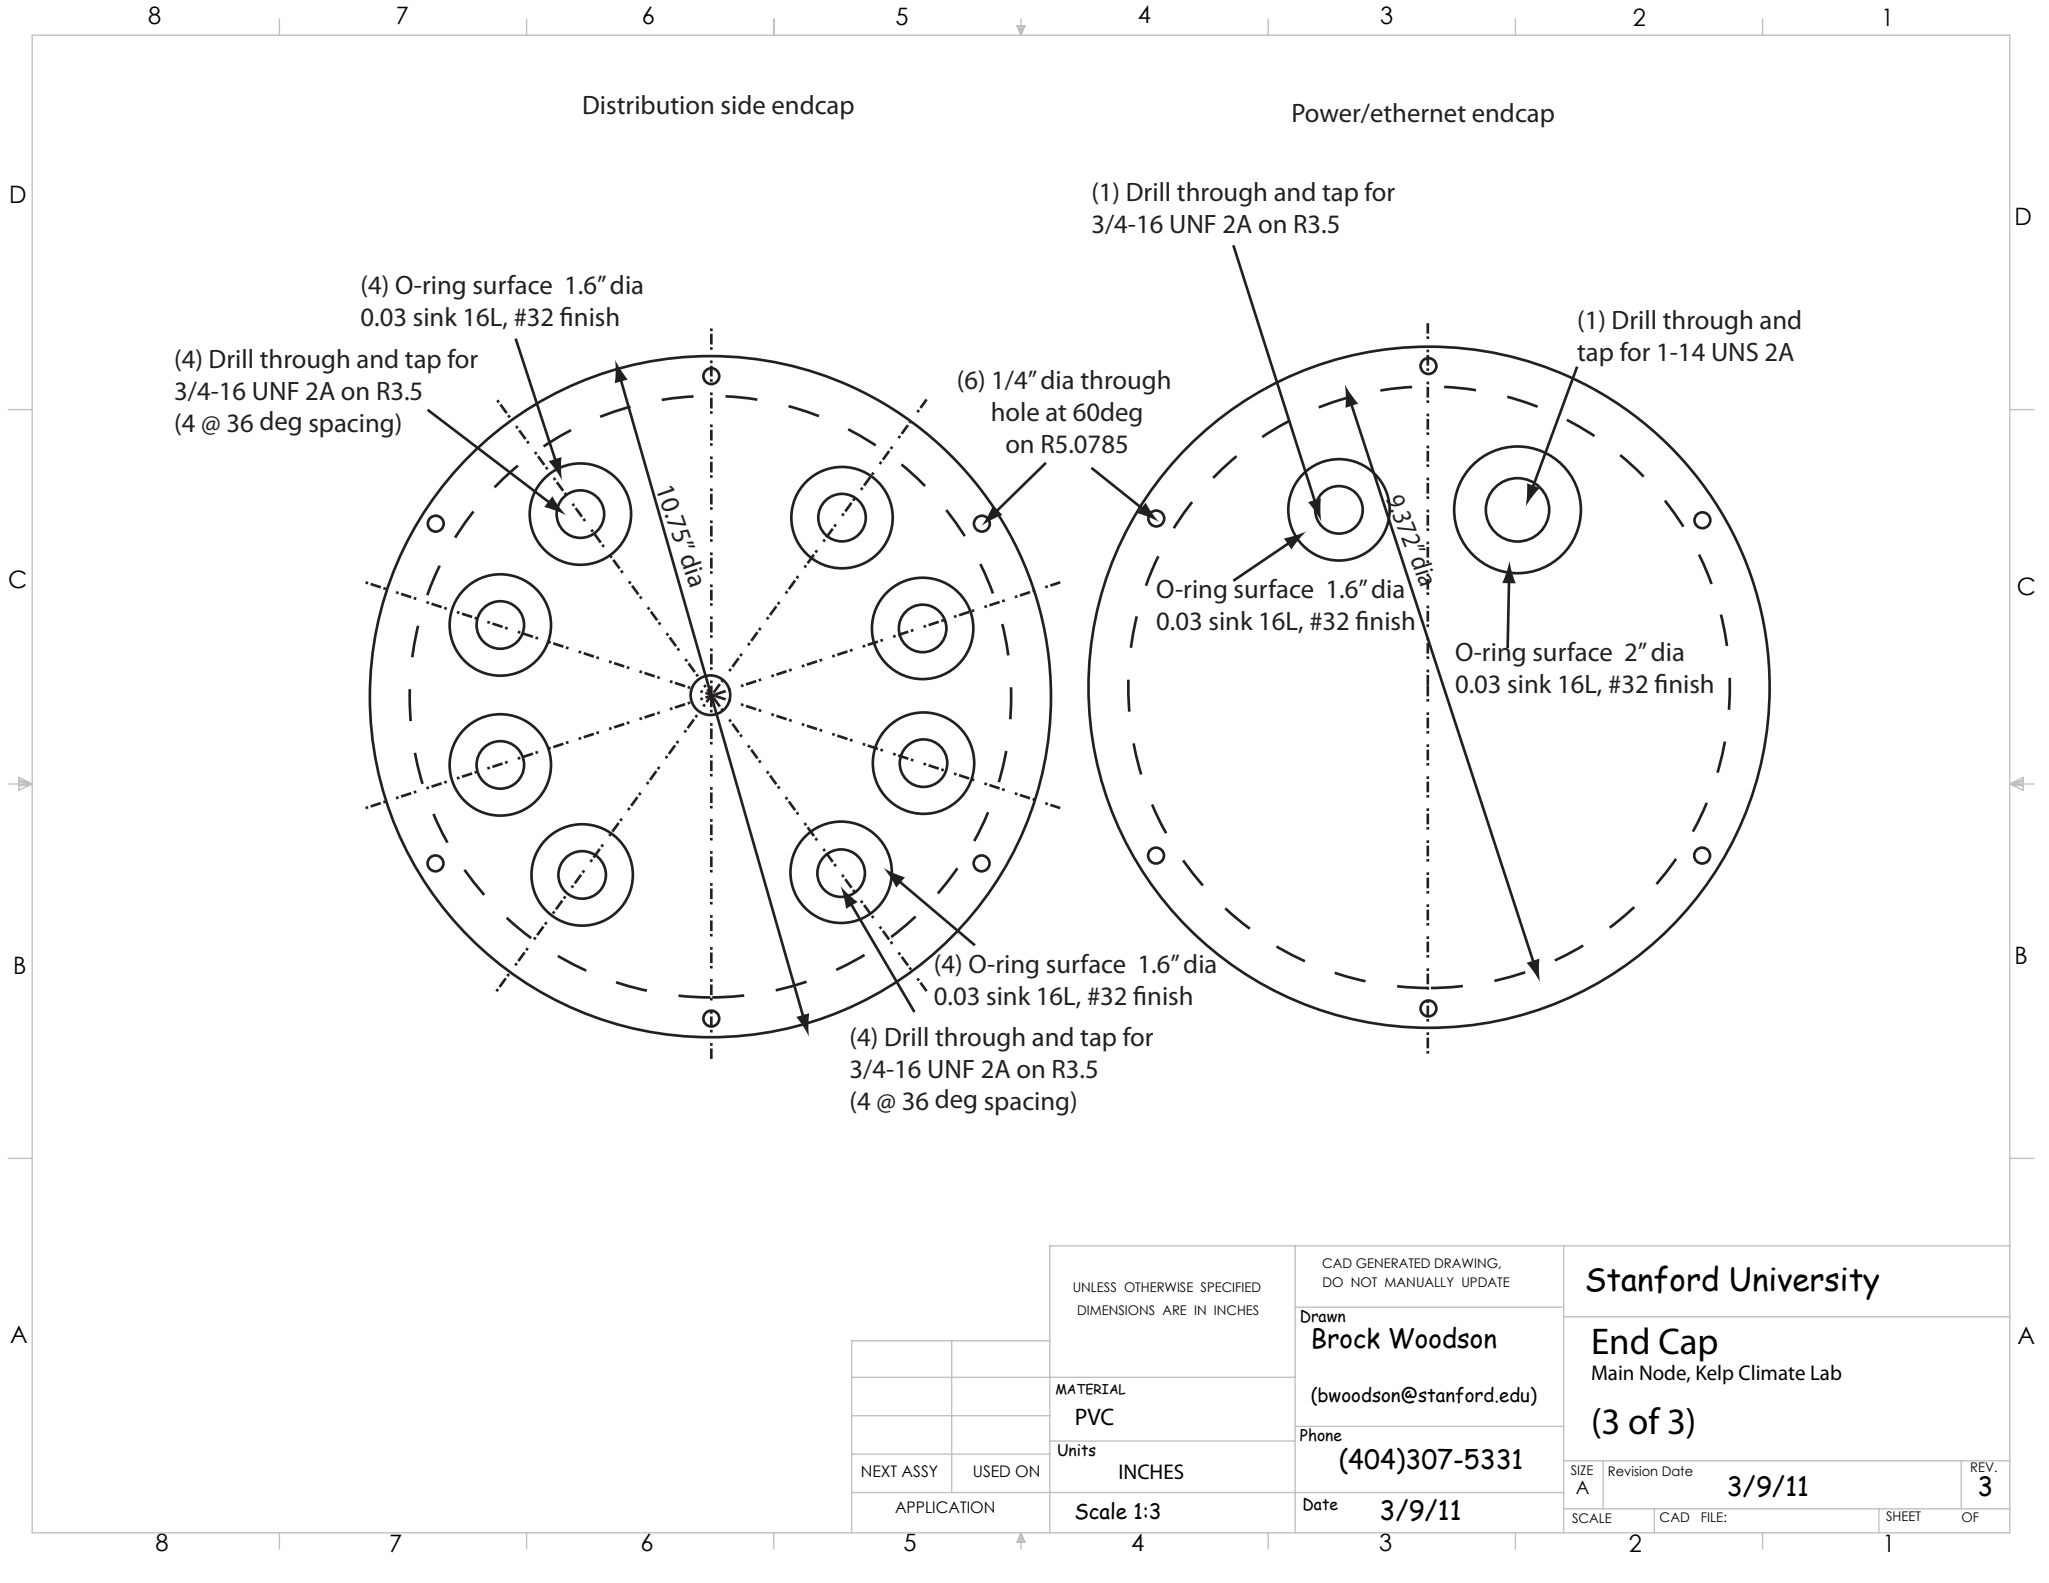

NEXT ASSY	USED ON
APPLICATION	

UNLESS OTHERWISE SPECIFIED DIMENSIONS ARE IN INCHES		CAD GENERATED DRAWING, DO NOT MANUALLY UPDATE		Stanford University	
MATERIAL PVC		Drawn Brock Woodson (bwoodson@stanford.edu)		End Cap Main Node, Kelp Climate Lab	
Units INCHES		Phone (404)307-5331		(3 of 3)	
Scale 1:3		Date 3/9/11		SIZE A	Revision Date 3/9/11
				SCALE	CAD FILE:
				SHEET	OF

REV.
3