



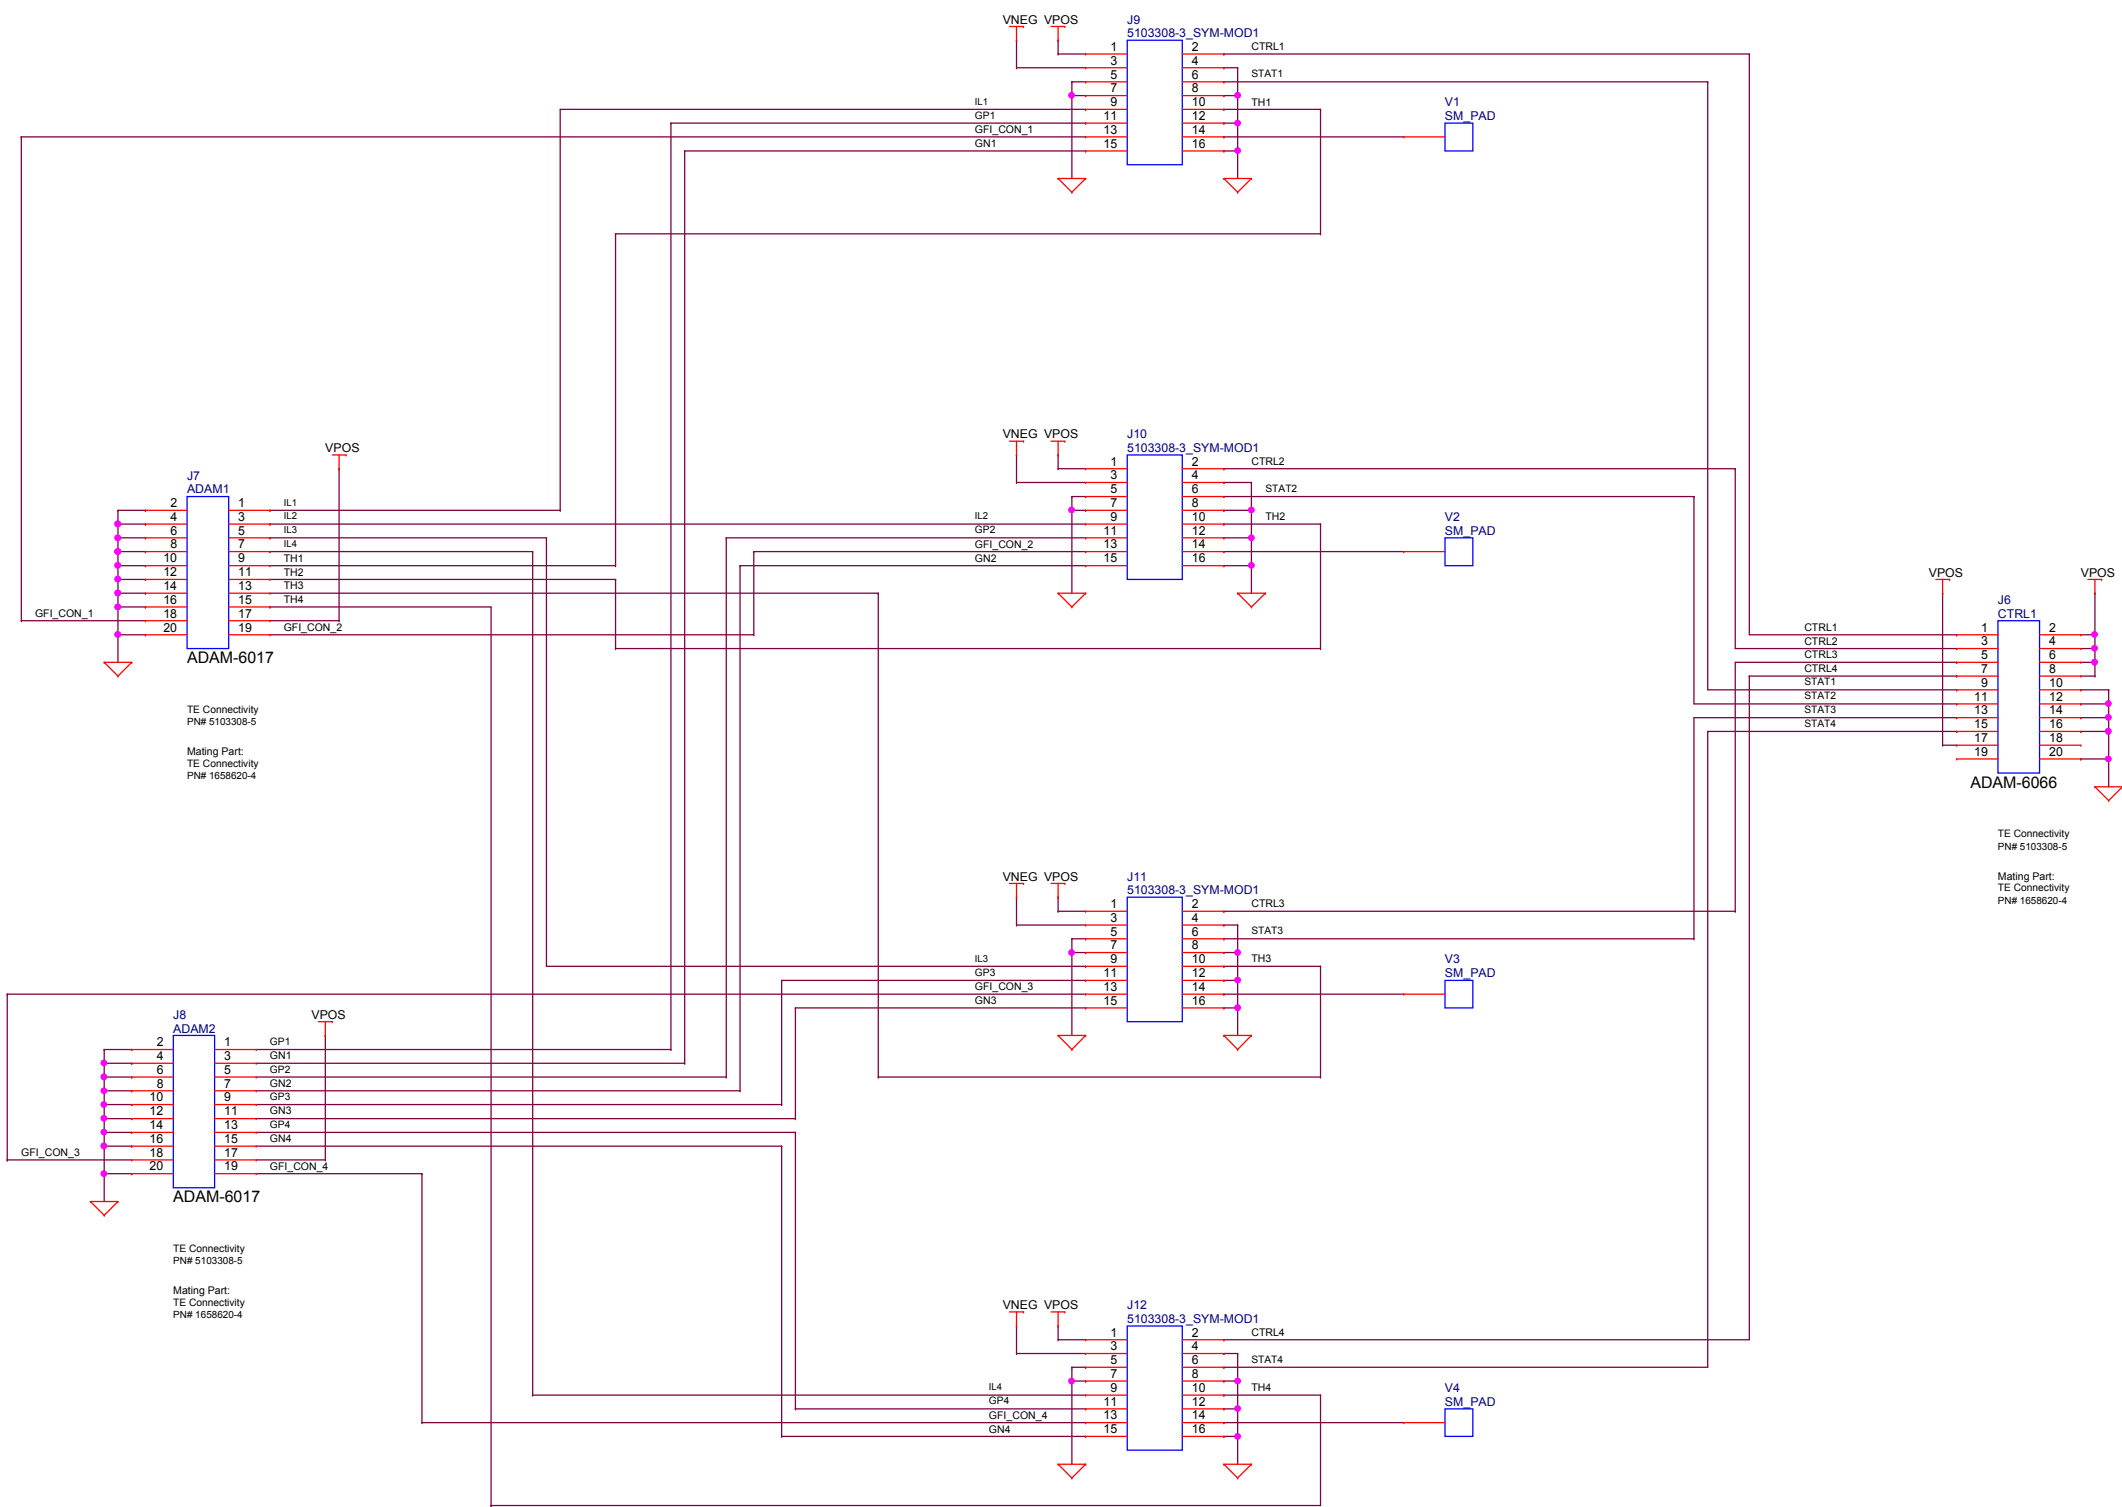

MONTEREY BAY AQUARIUM RESEARCH INSTITUTE
7700 SANDHOLDT ROAD
MOSS LANDING, CA 95039
(831) 775-1700 www.mbari.org
Copyright MBARI 2000

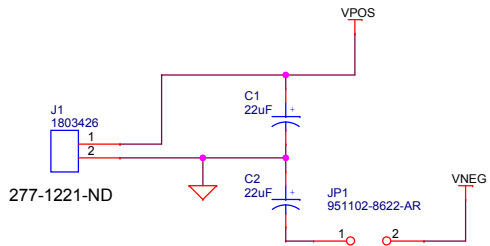

Title Kelp Forest Array Patch Board				Number	<Doc>
Size	Engineer Kecy/Woodson	Layout <Layout Eng.>	Filename	<Filename>	Rev B
Date: Tuesday, December 13, 2011		Sheet	1	of	1