


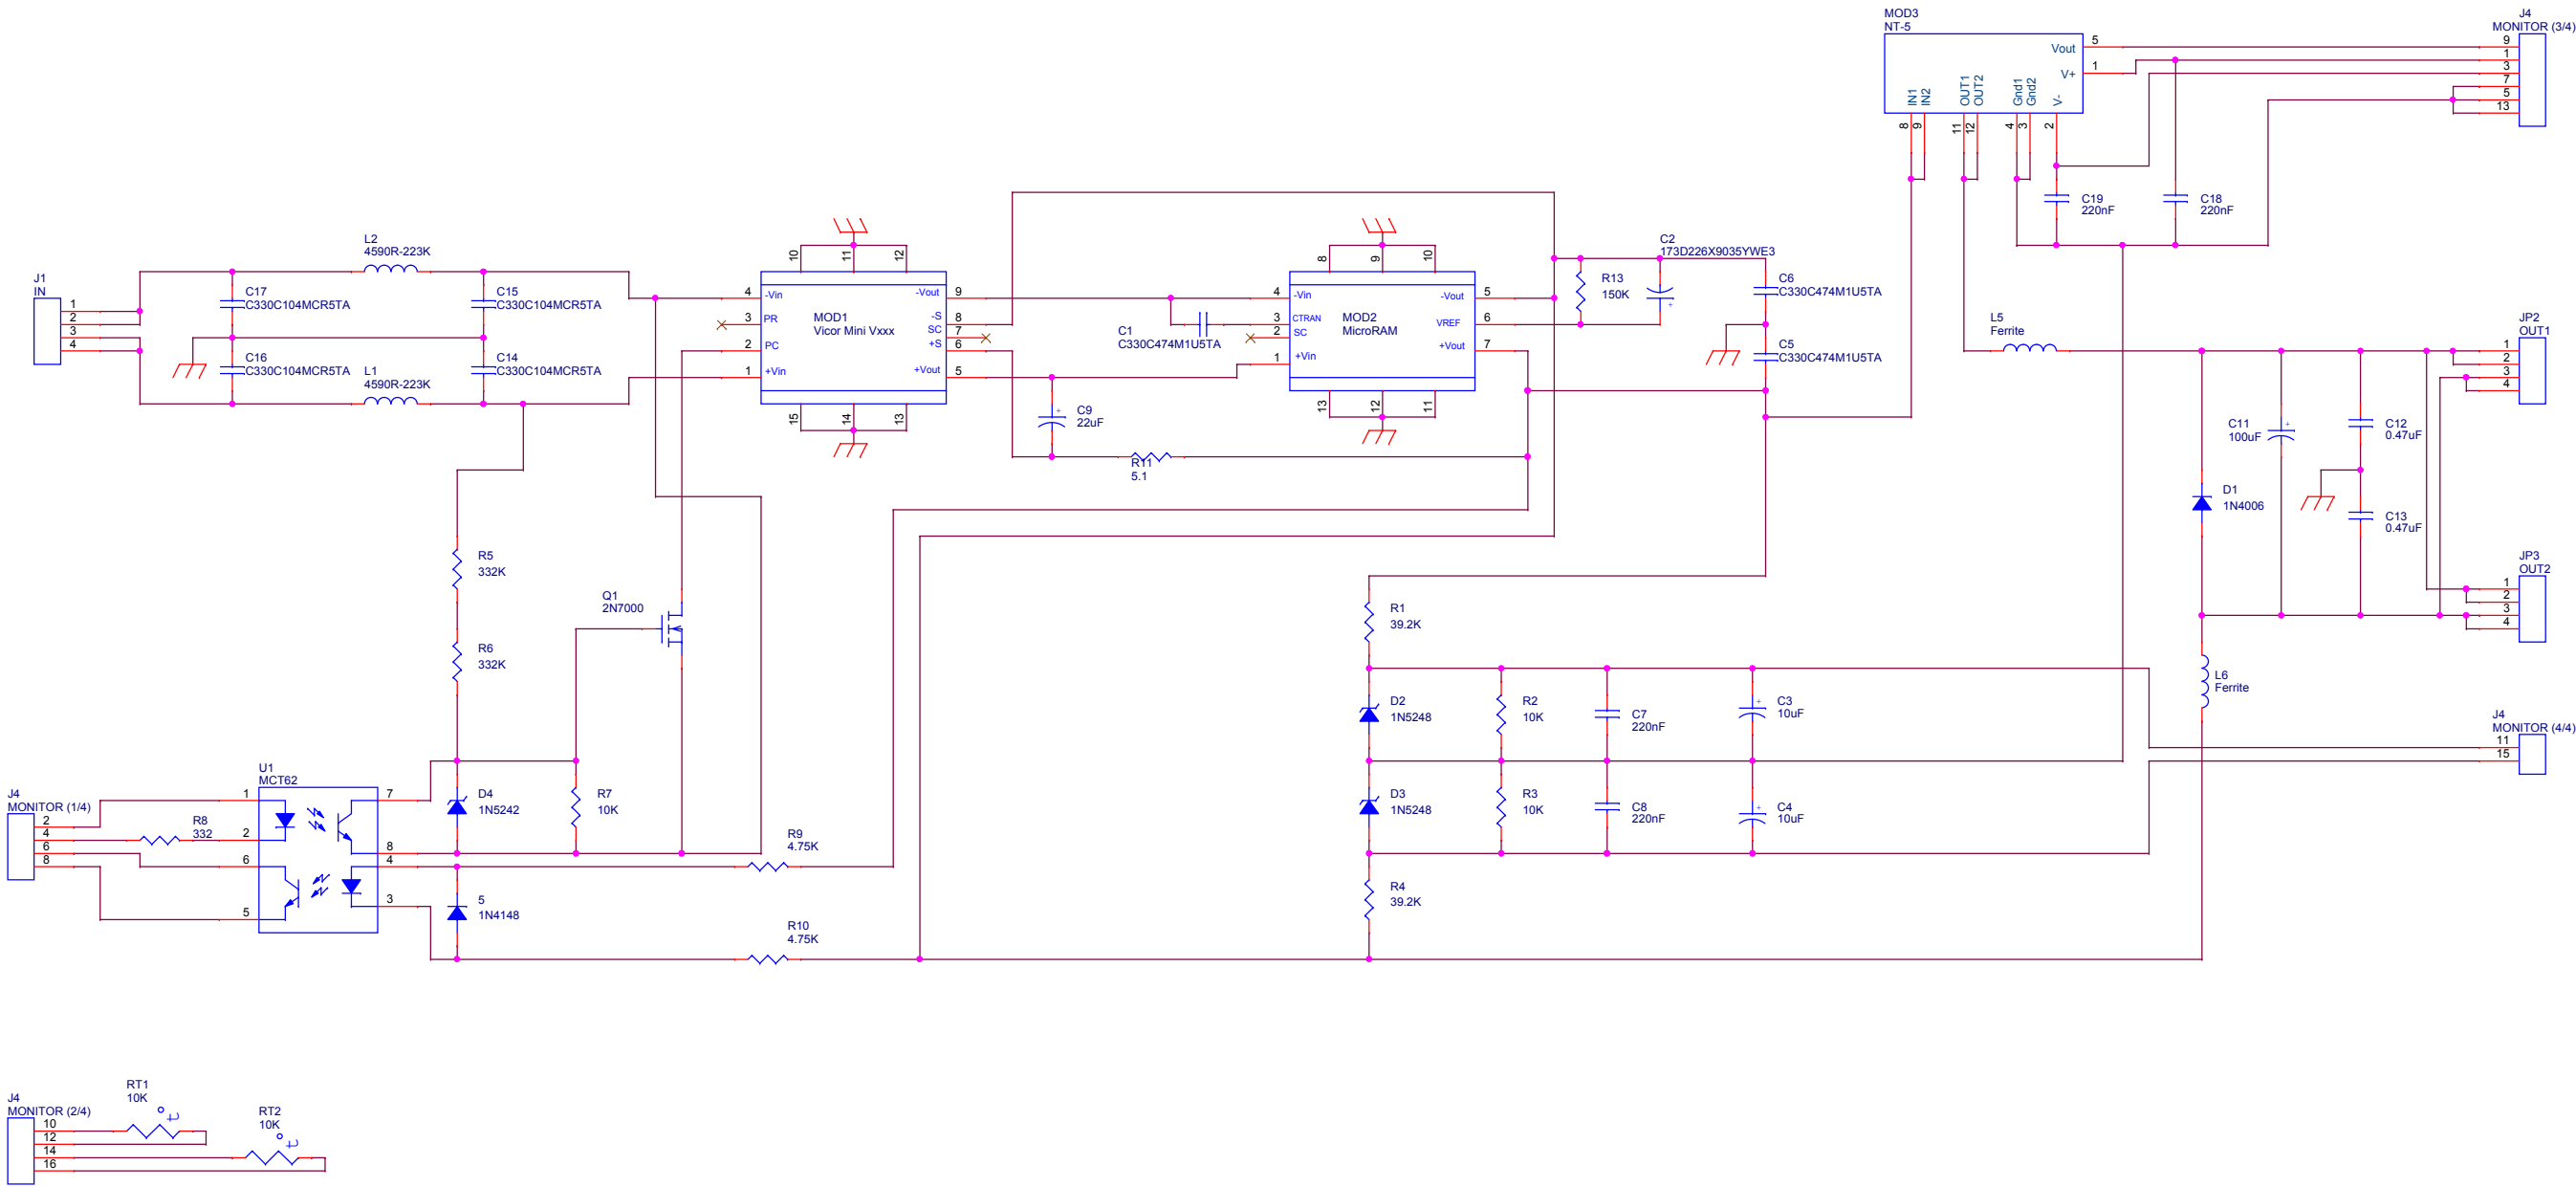

MONTEREY BAY AQUARIUM RESEARCH INSTITUTE
7700 SANDHOLDT ROAD
MOSS LANDING, CA 95039
(831) 775-1700 www.mbari.org
Copyright MBARI 2000



Title Kelp Forest Array 24V Converter Board				Number	<Doc>
Size	Engineer Kecy/Woodson	Layout	<Layout Eng.>	Filename	<Filename>
C	Date: Wednesday, October 26, 2011	Sheet	1 of 1	Rev	B