


REVISIONS			
REV	DESCRIPTION	DATE	APPROVED

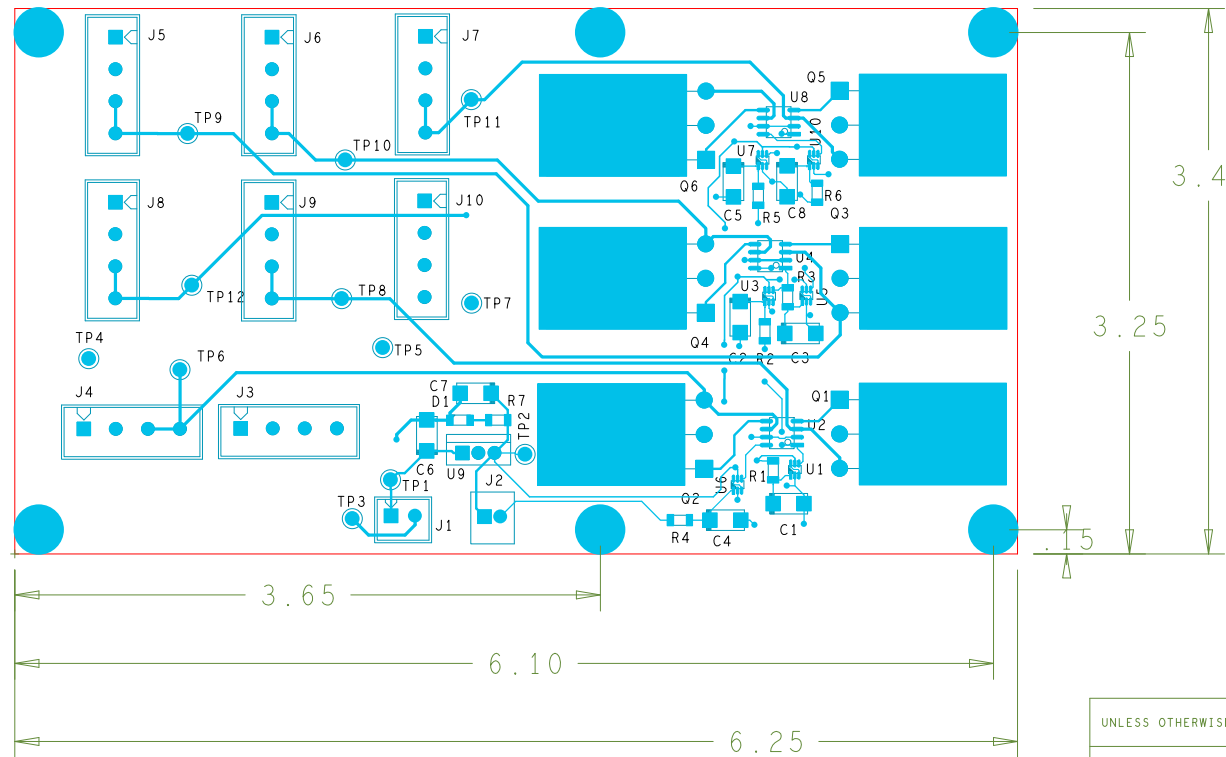

NOTES:
6 #4 screw holes with plated washer pad.

UNLESS OTHERWISE SPECIFIED	SIGNATURES	DATE	KFA 300V DIST PLUS SWITCH		
DIMENSIONS ARE IN INCHES TOLERANCES ON: 2 PL DECIMALS +/- 0.02" 3 PL DECIMALS +/- 0.005" ANGLES +/- 1 Degree FRACTIONS +			MONTEREY BAY AQUARIUM RESEARCH INSTITUTE 7700 SANDHOLDT ROAD MOSS LANDING, CA		
	DESIGNED BY: Chad Kecy		SIZE B	REVISION A	DWG NO -----
	LAYOUT BY: Jim Montgomery		SCALE 1-1		SHEET 1-1