
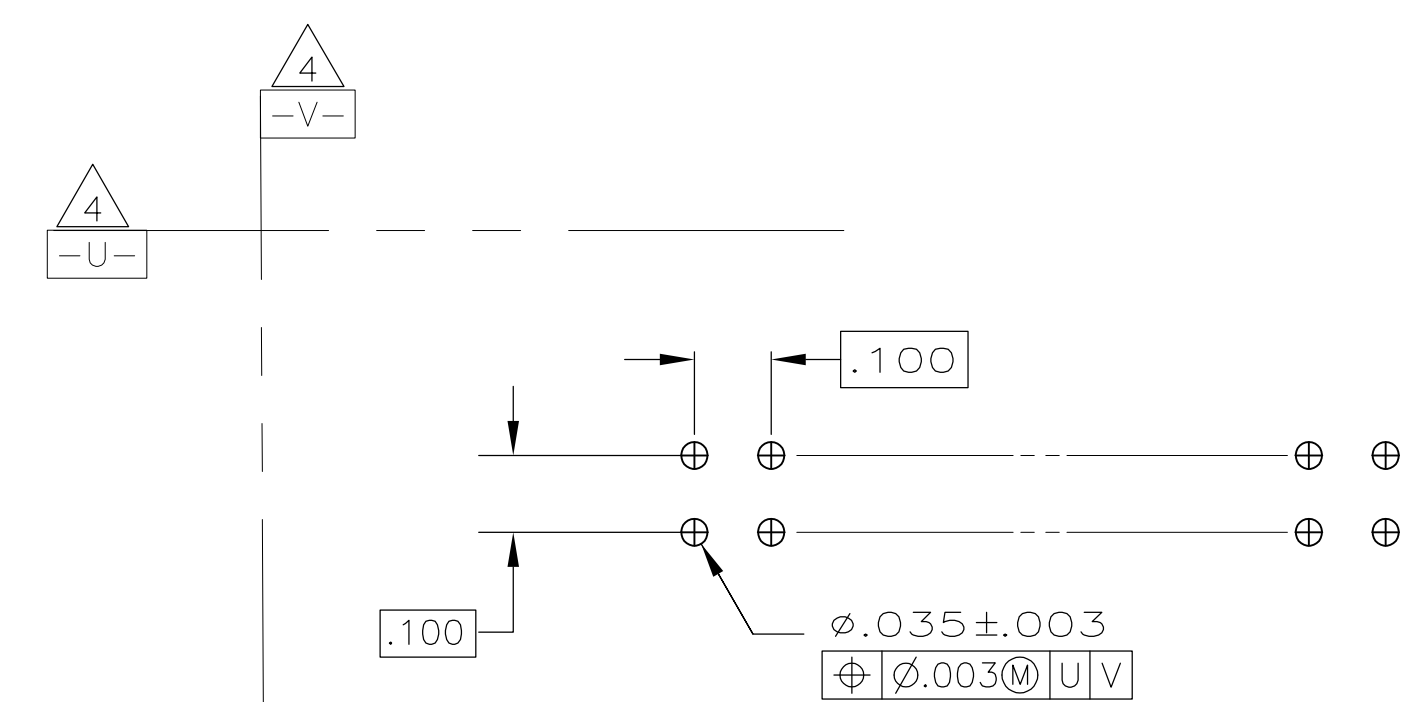
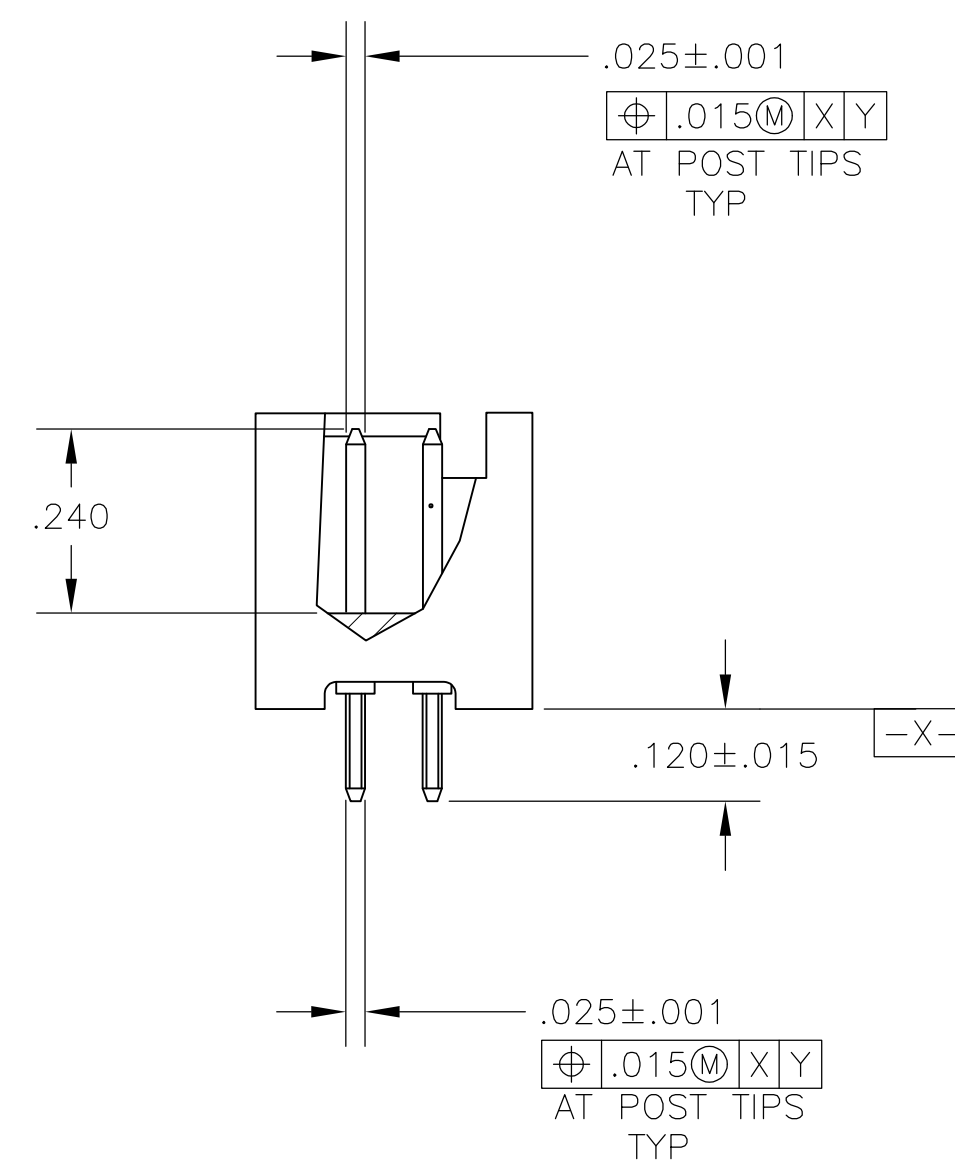
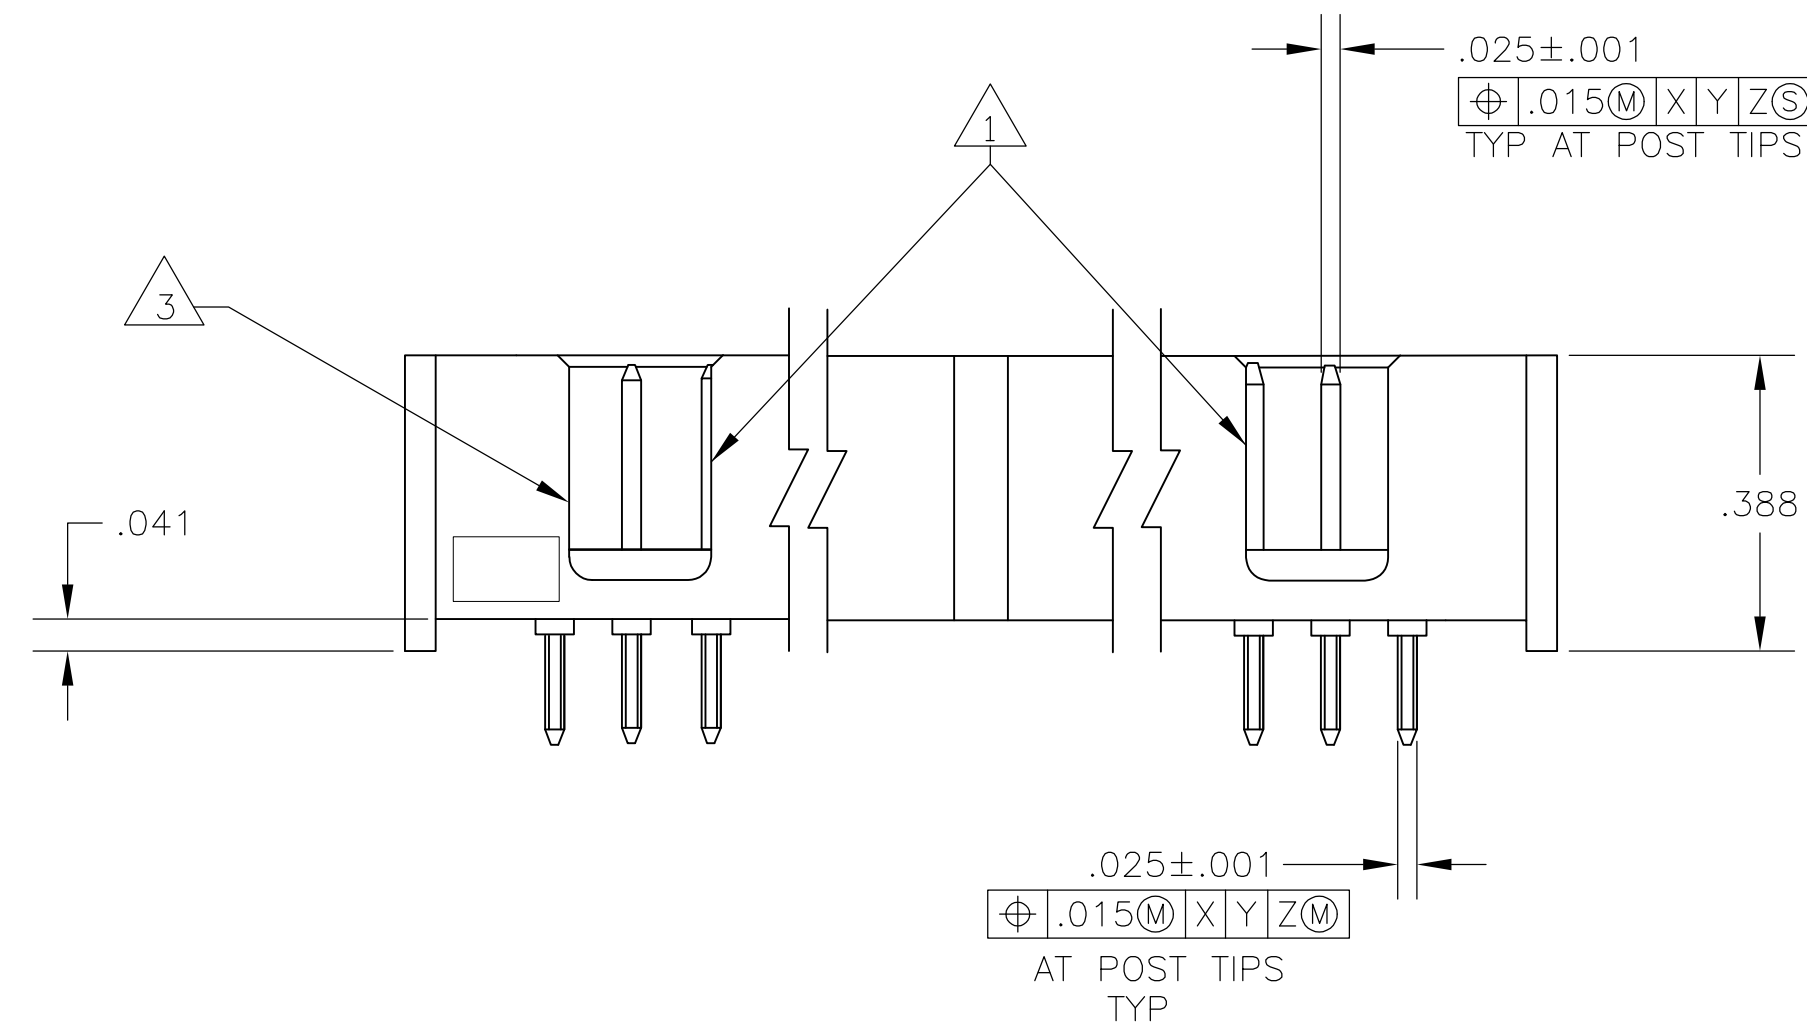
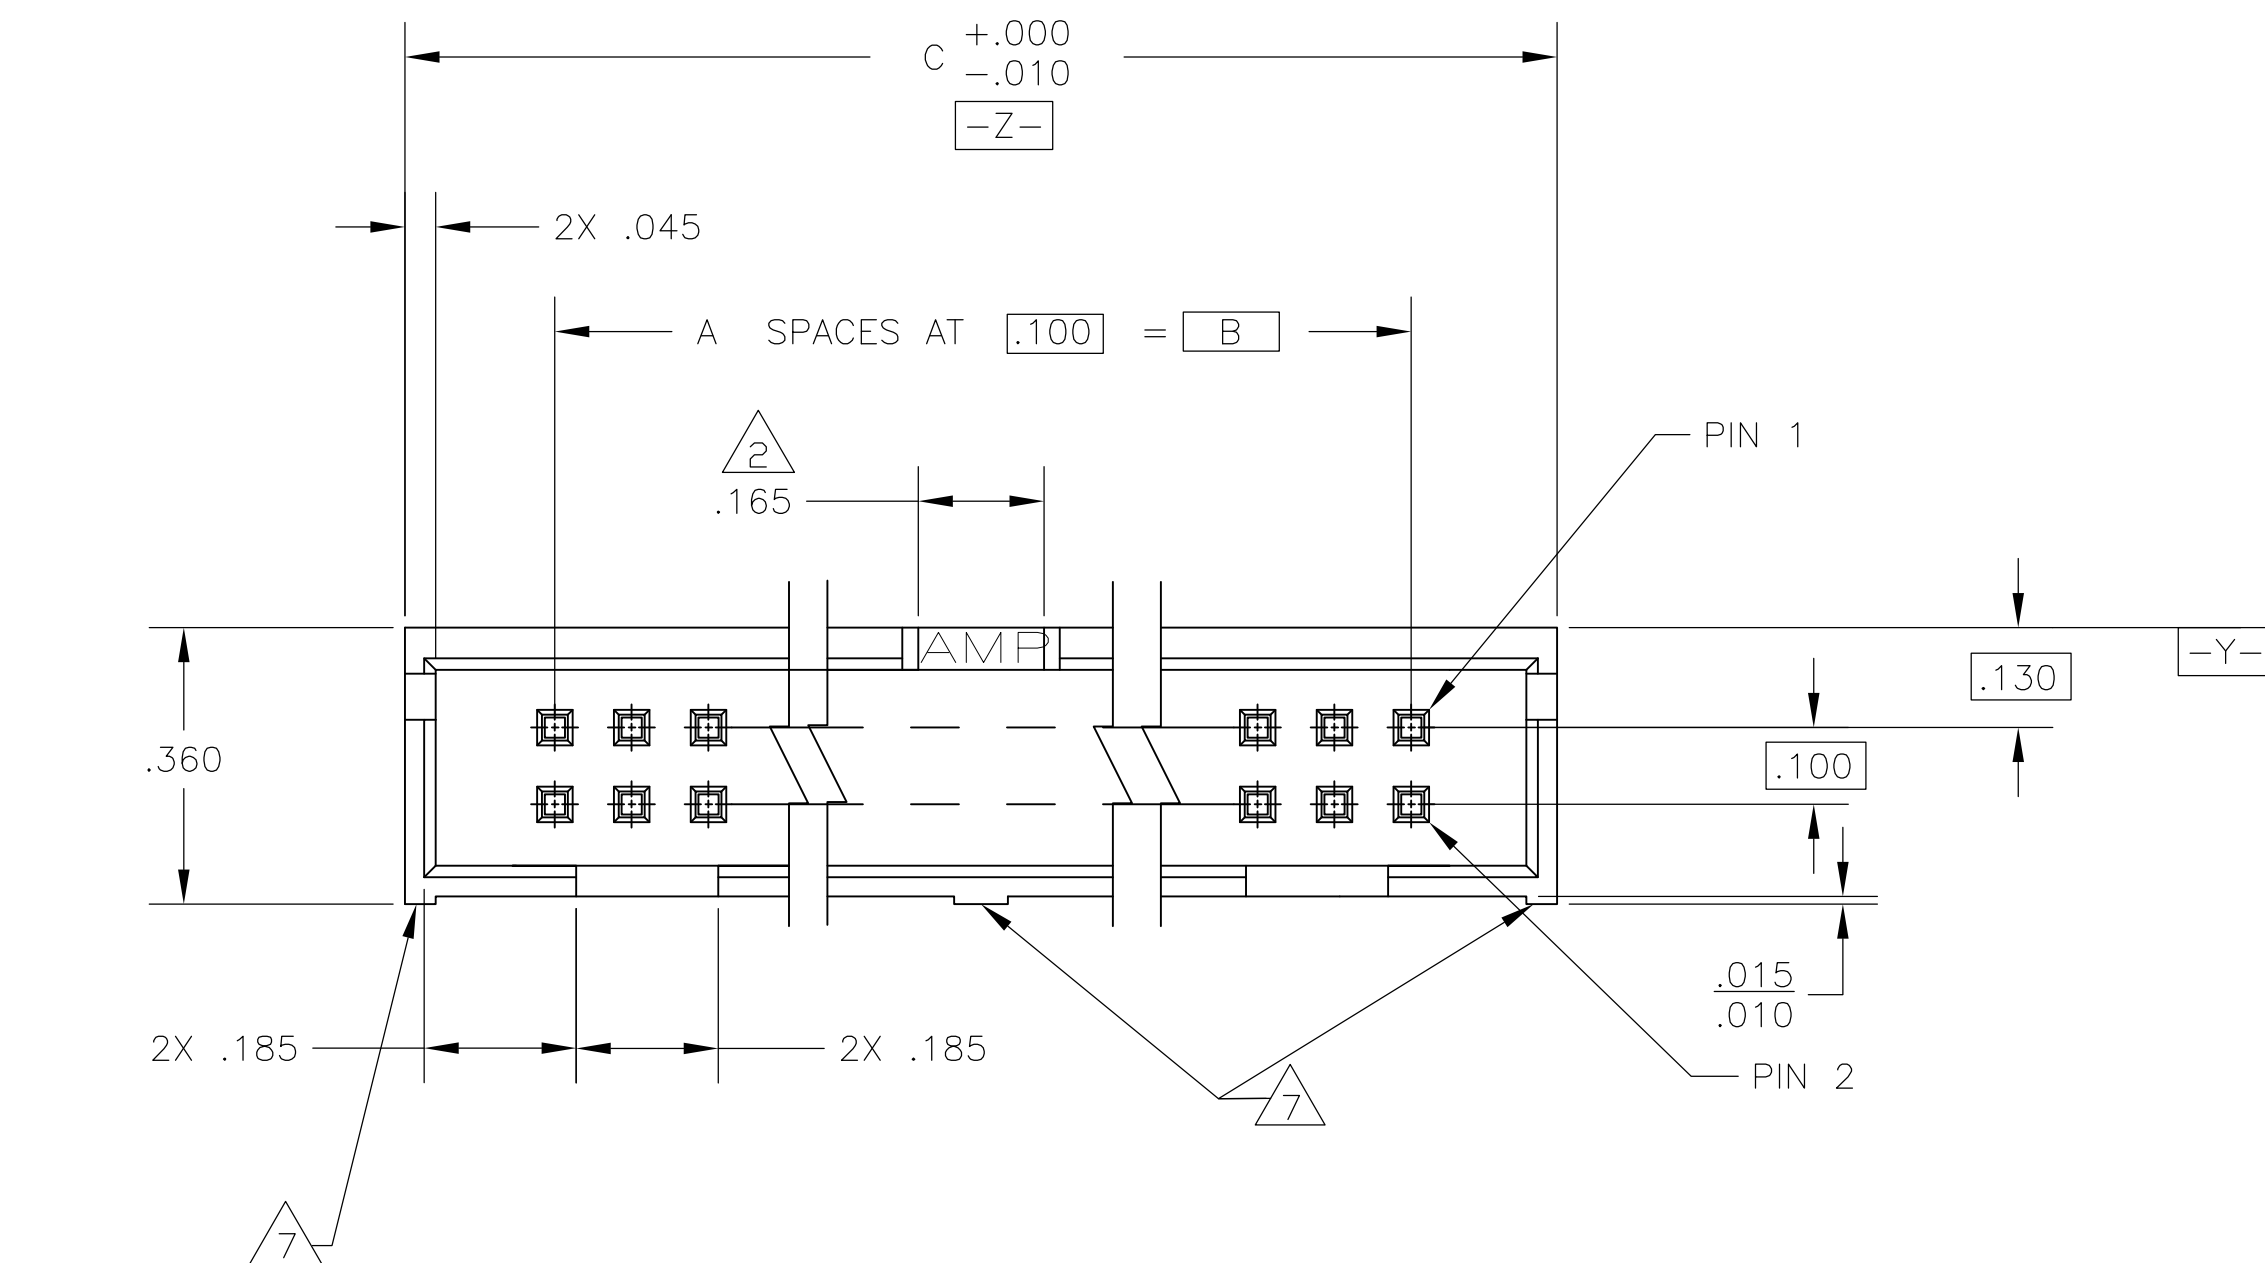


LOC	DIST	REVISIONS					
GP	00	P	LTR	DESCRIPTION	DATE	DWN	APVD
			E	REVISED PER ECO-11-003735	17MAR2011	CJV	SLB

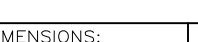

RECOMMENDED PCB LAYOUT

1.500	1.100	11	24	1-5103308-3
3.300	2.900	29	60	1-5103308-2
2.800	2.400	24	50	1-5103308-0
2.300	1.900	19	40	5103308-8
2.000	1.600	16	34	5103308-7
1.600	1.200	12	26	5103308-6
1.300	.900	9	20	5103308-5
1.100	.700	7	16	5103308-3
1.000	.600	6	14	5103308-2
.800	.400	4	10	5103308-1
C	B	A	NO OF POSN	PART NUMBER

THIS DRAWING IS A CONTROLLED DOCUMENT.		DWN B. LATUCCA 01 NOV 05 CHK S. BOLASH 01 NOV 05 APVD M. WALMSLEY 01 NOV 05		 TE Connectivity	
DIMENSIONS: INCHES 		TOLERANCES UNLESS OTHERWISE SPECIFIED: 0 PLC ± - 1 PLC ± - 2 PLC ± - 3 PLC ± .005 4 PLC ± - ANGLES ± -		NAME HEADER ASSY. VERTICAL, LOW PROFILE, AMP-LATCH -	
MATERIAL 		FINISH 		WEIGHT -	
CUSTOMER DRAWING		SIZE A1		CAGE CODE 00779	
		DRAWING NO C-5103308		RESTRICTED TO -	
		SCALE 4:1		SHEET 1 of 1	
				REV F	