


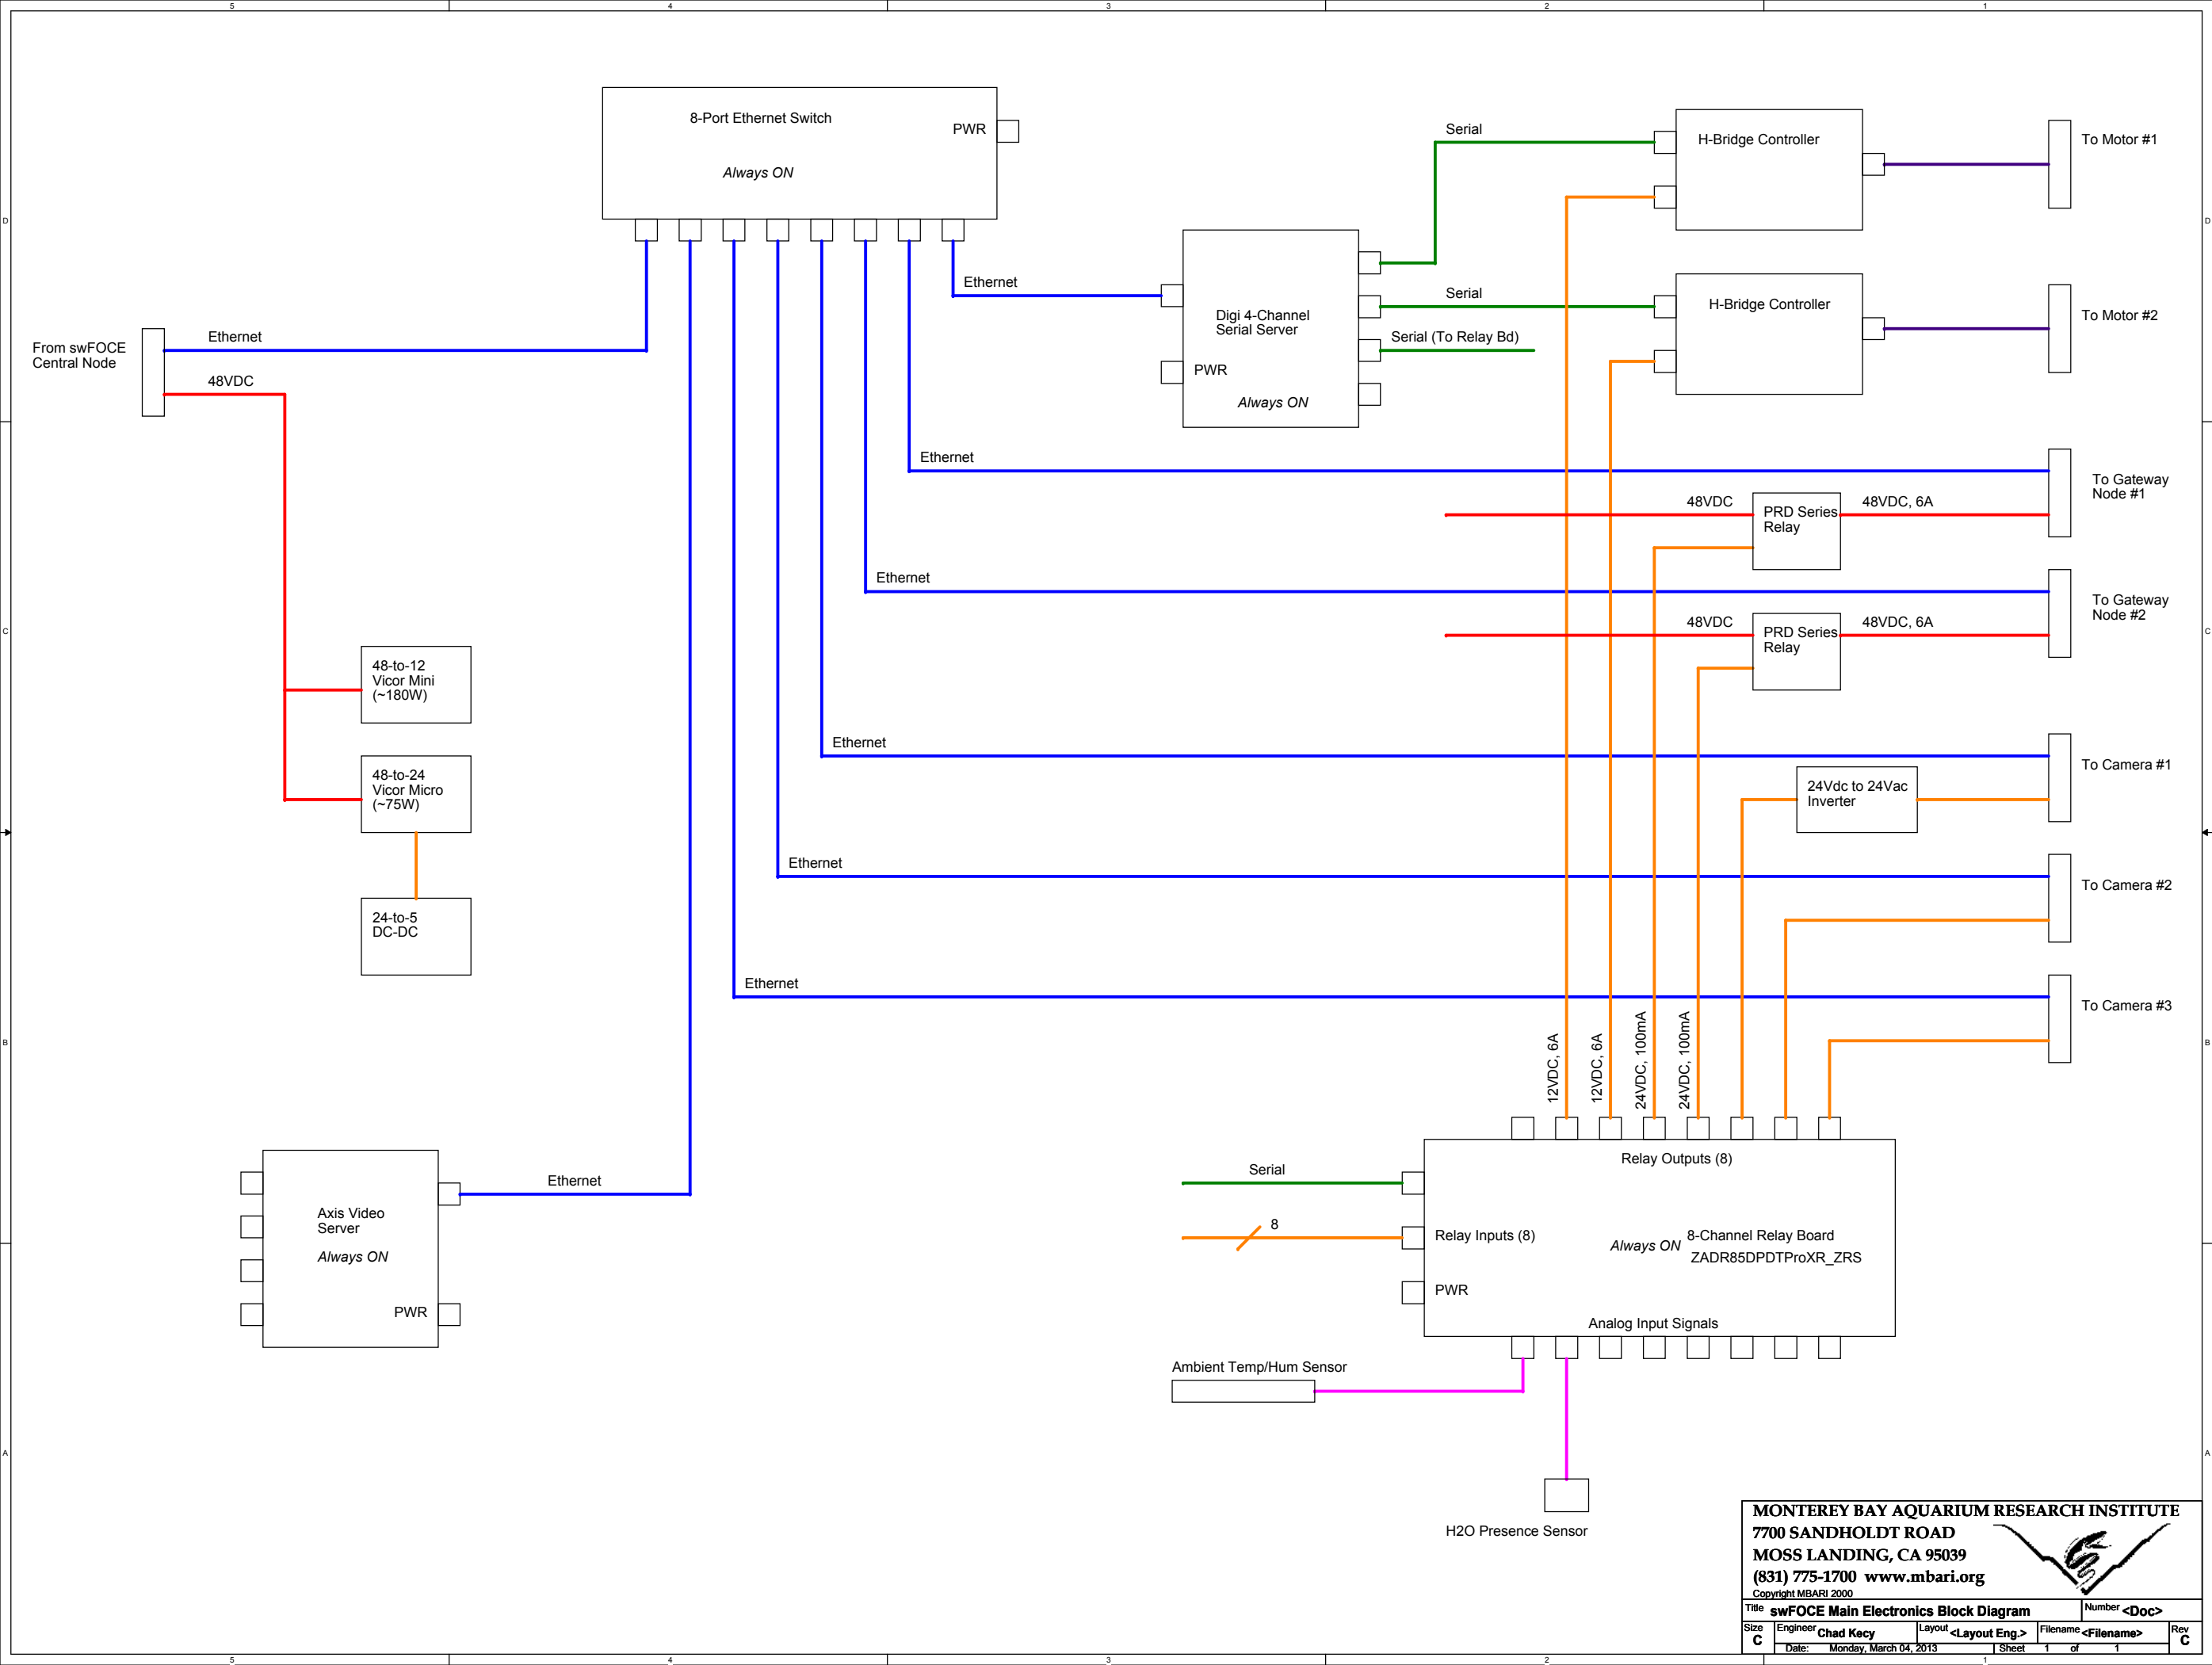

MONTEREY BAY AQUARIUM RESEARCH INSTITUTE
7700 SANDHOLDT ROAD
MOSS LANDING, CA 95039
(831) 775-1700 www.mbari.org
Copyright MBARI 2000



Title swFOCE Main Electronics Block Diagram				Number <Doc>
Size C	Engineer Chad Key	Layout <Layout Eng.>	Filename <Filename>	Rev C
Date: Monday, March 04, 2013		Sheet 1 of 1		