


SOL-WHIA10/60E03

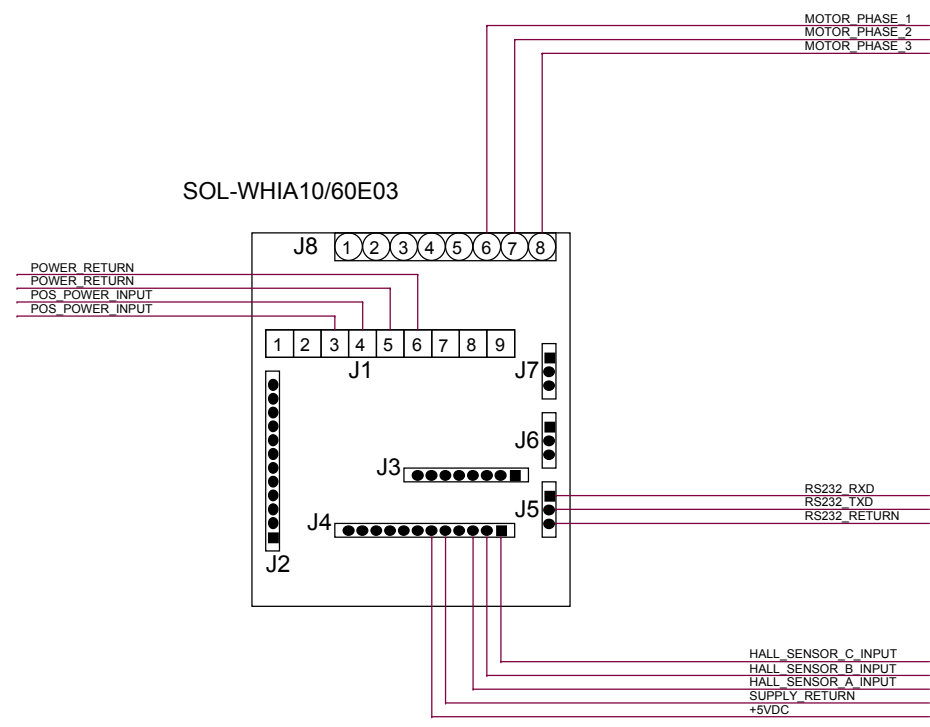

- J1 Power Connector
- J2 Input/Output
- J3 Auxiliary Feedback
- J4 Main Feedback
- J5 RS232
- J6 CAN_IN
- J7 CAN_OUT
- J8 Motor Connector

MONTEREY BAY AQUARIUM RESEARCH INSTITUTE 7700 SANDHOLDT ROAD MOSS LANDING, CA 95039 (831) 775-1700 www.mbari.org Copyright MBARI 2000					
ELMO Solo Whistle Connections					
Size B	Engineer Chad Key	Layout <Layout Eng.>	Filename <Filename>	Rev B	Number <Doc>
Date: Tuesday, September 01, 2015		Sheet 9 of 9			