
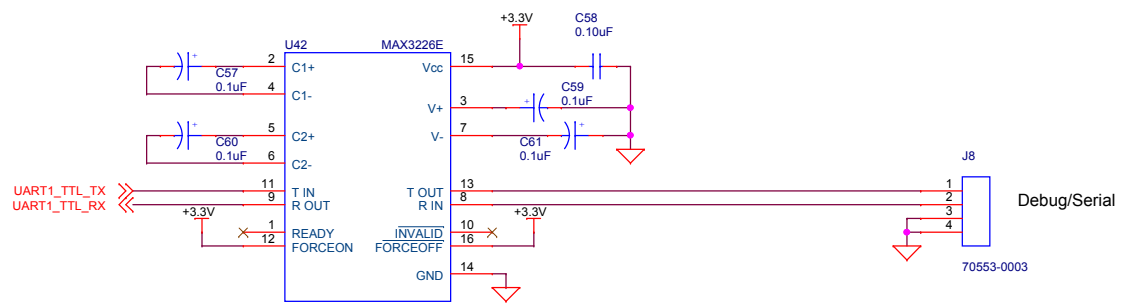


MONTEREY BAY AQUARIUM RESEARCH INSTITUTE
7700 SANDHOLDT ROAD
MOSS LANDING, CA 95039
(831) 775-1700 www.mbari.org

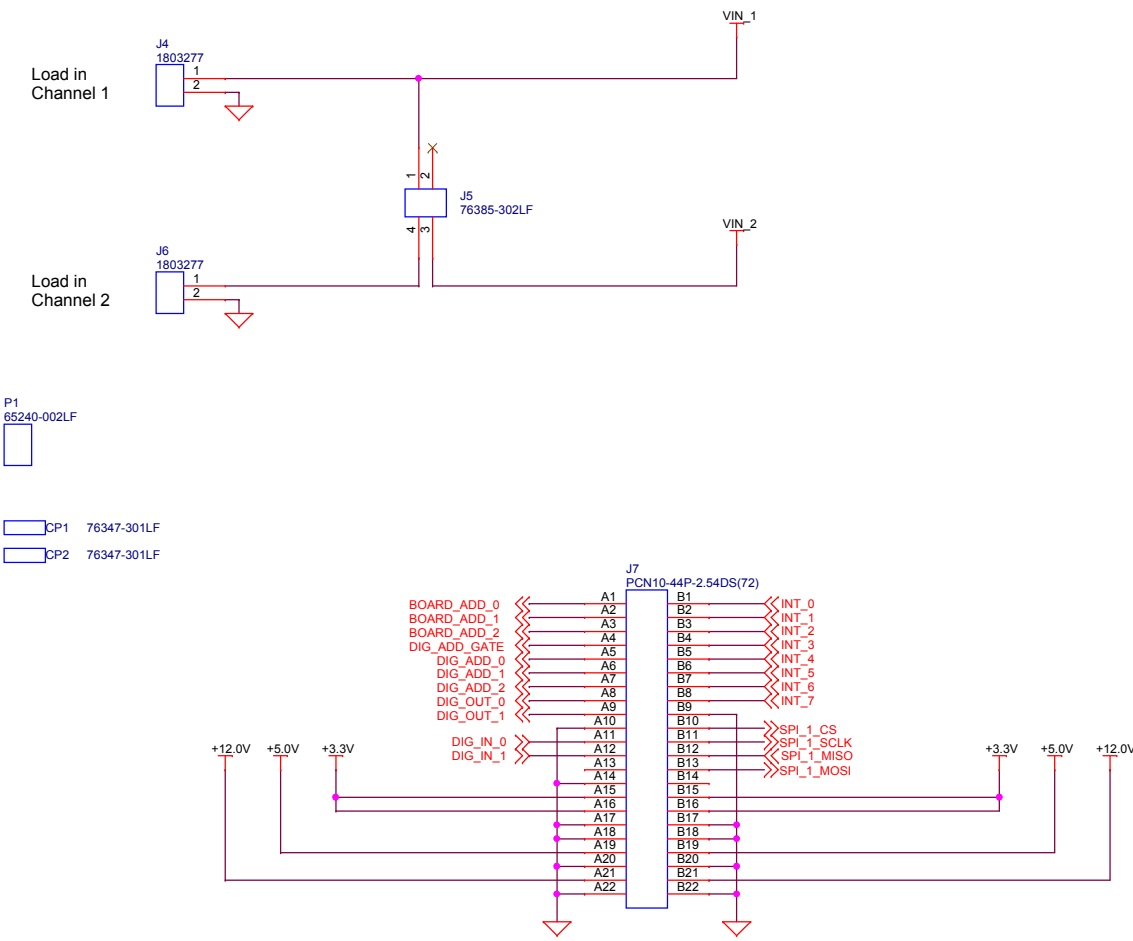

Title Low Voltage Load Switcher Proto				Number <Doc>
Size C	Engineer Chad Key	Layout <Layout Eng.>	Filename <Filename>	Rev B
Date: Thursday, June 23, 2011		Sheet 5	of 6	