




MONTEREY BAY AQUARIUM RESEARCH INSTITUTE
7700 SANDHOLDT ROAD
MOSS LANDING, CA 95039
(831) 775-1700 www.mbari.org
Copyright MBARI 2000

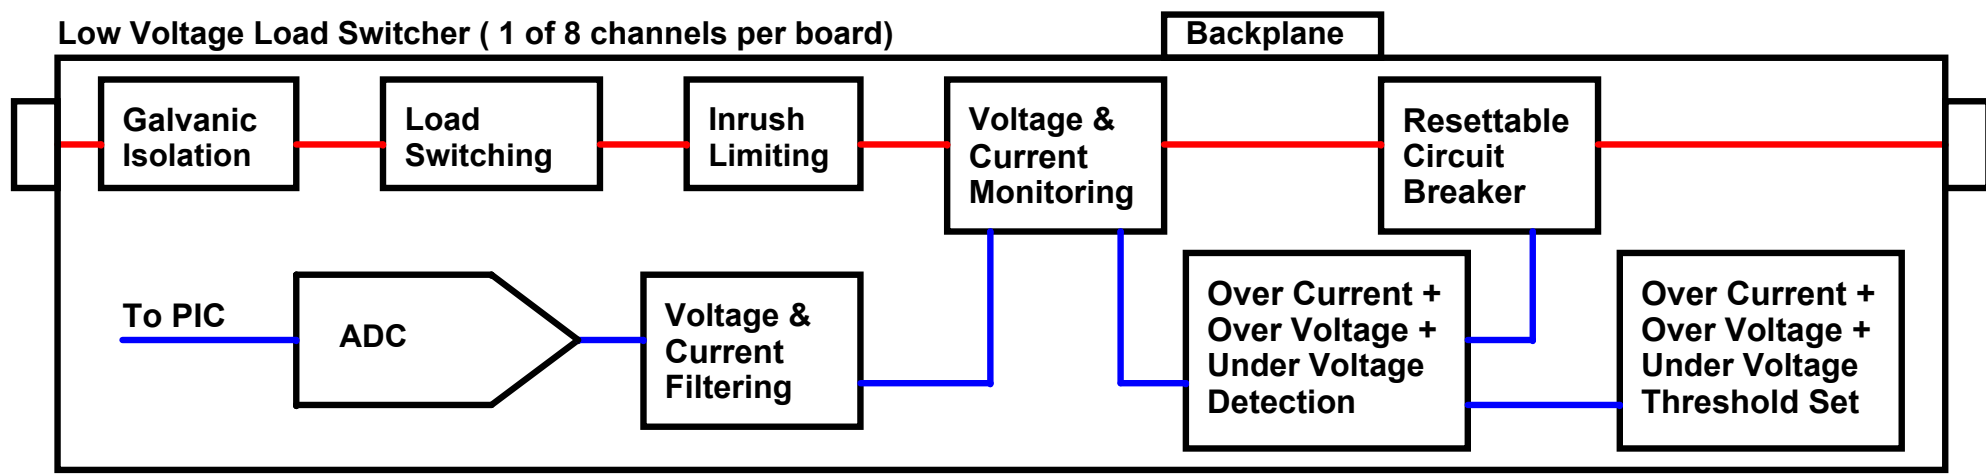

Title		Low Voltage Load Switcher Block Diagram		Number		<Doc>			
Size A	Engineer	Chad Key		Layout	<Layout Eng.>		Filename	<Filename>	Rev C
	Date:	Wednesday, August 08, 2012		Sheet	2 of 8				