
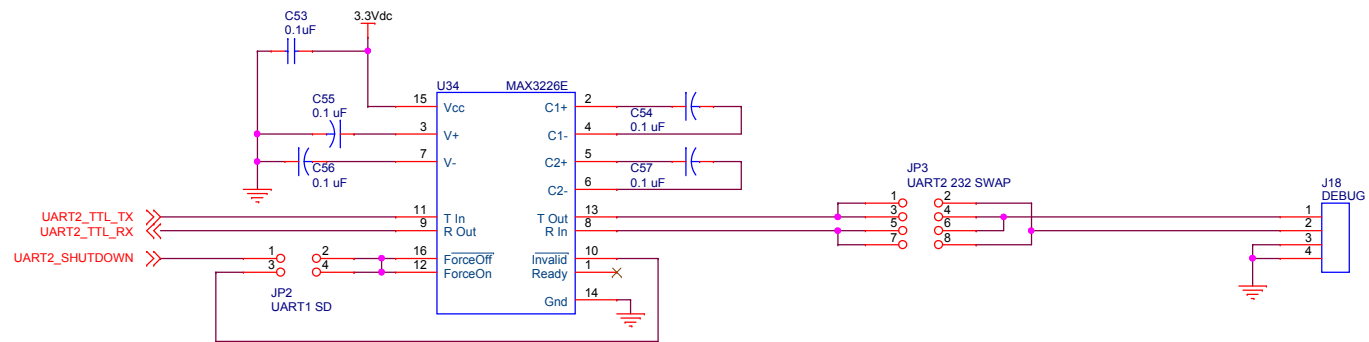
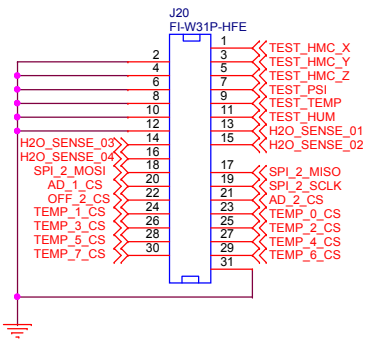
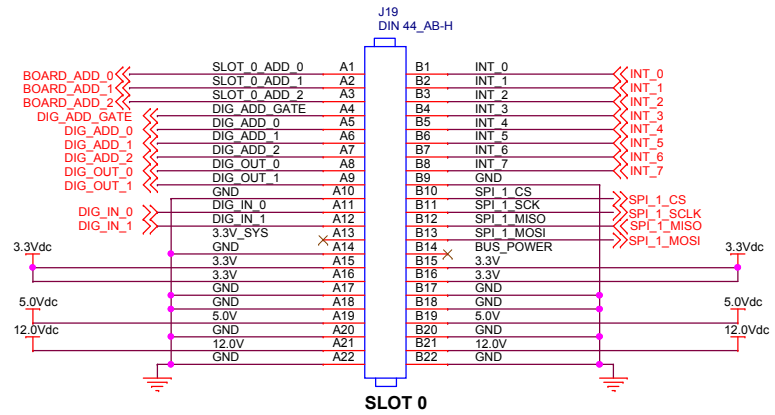


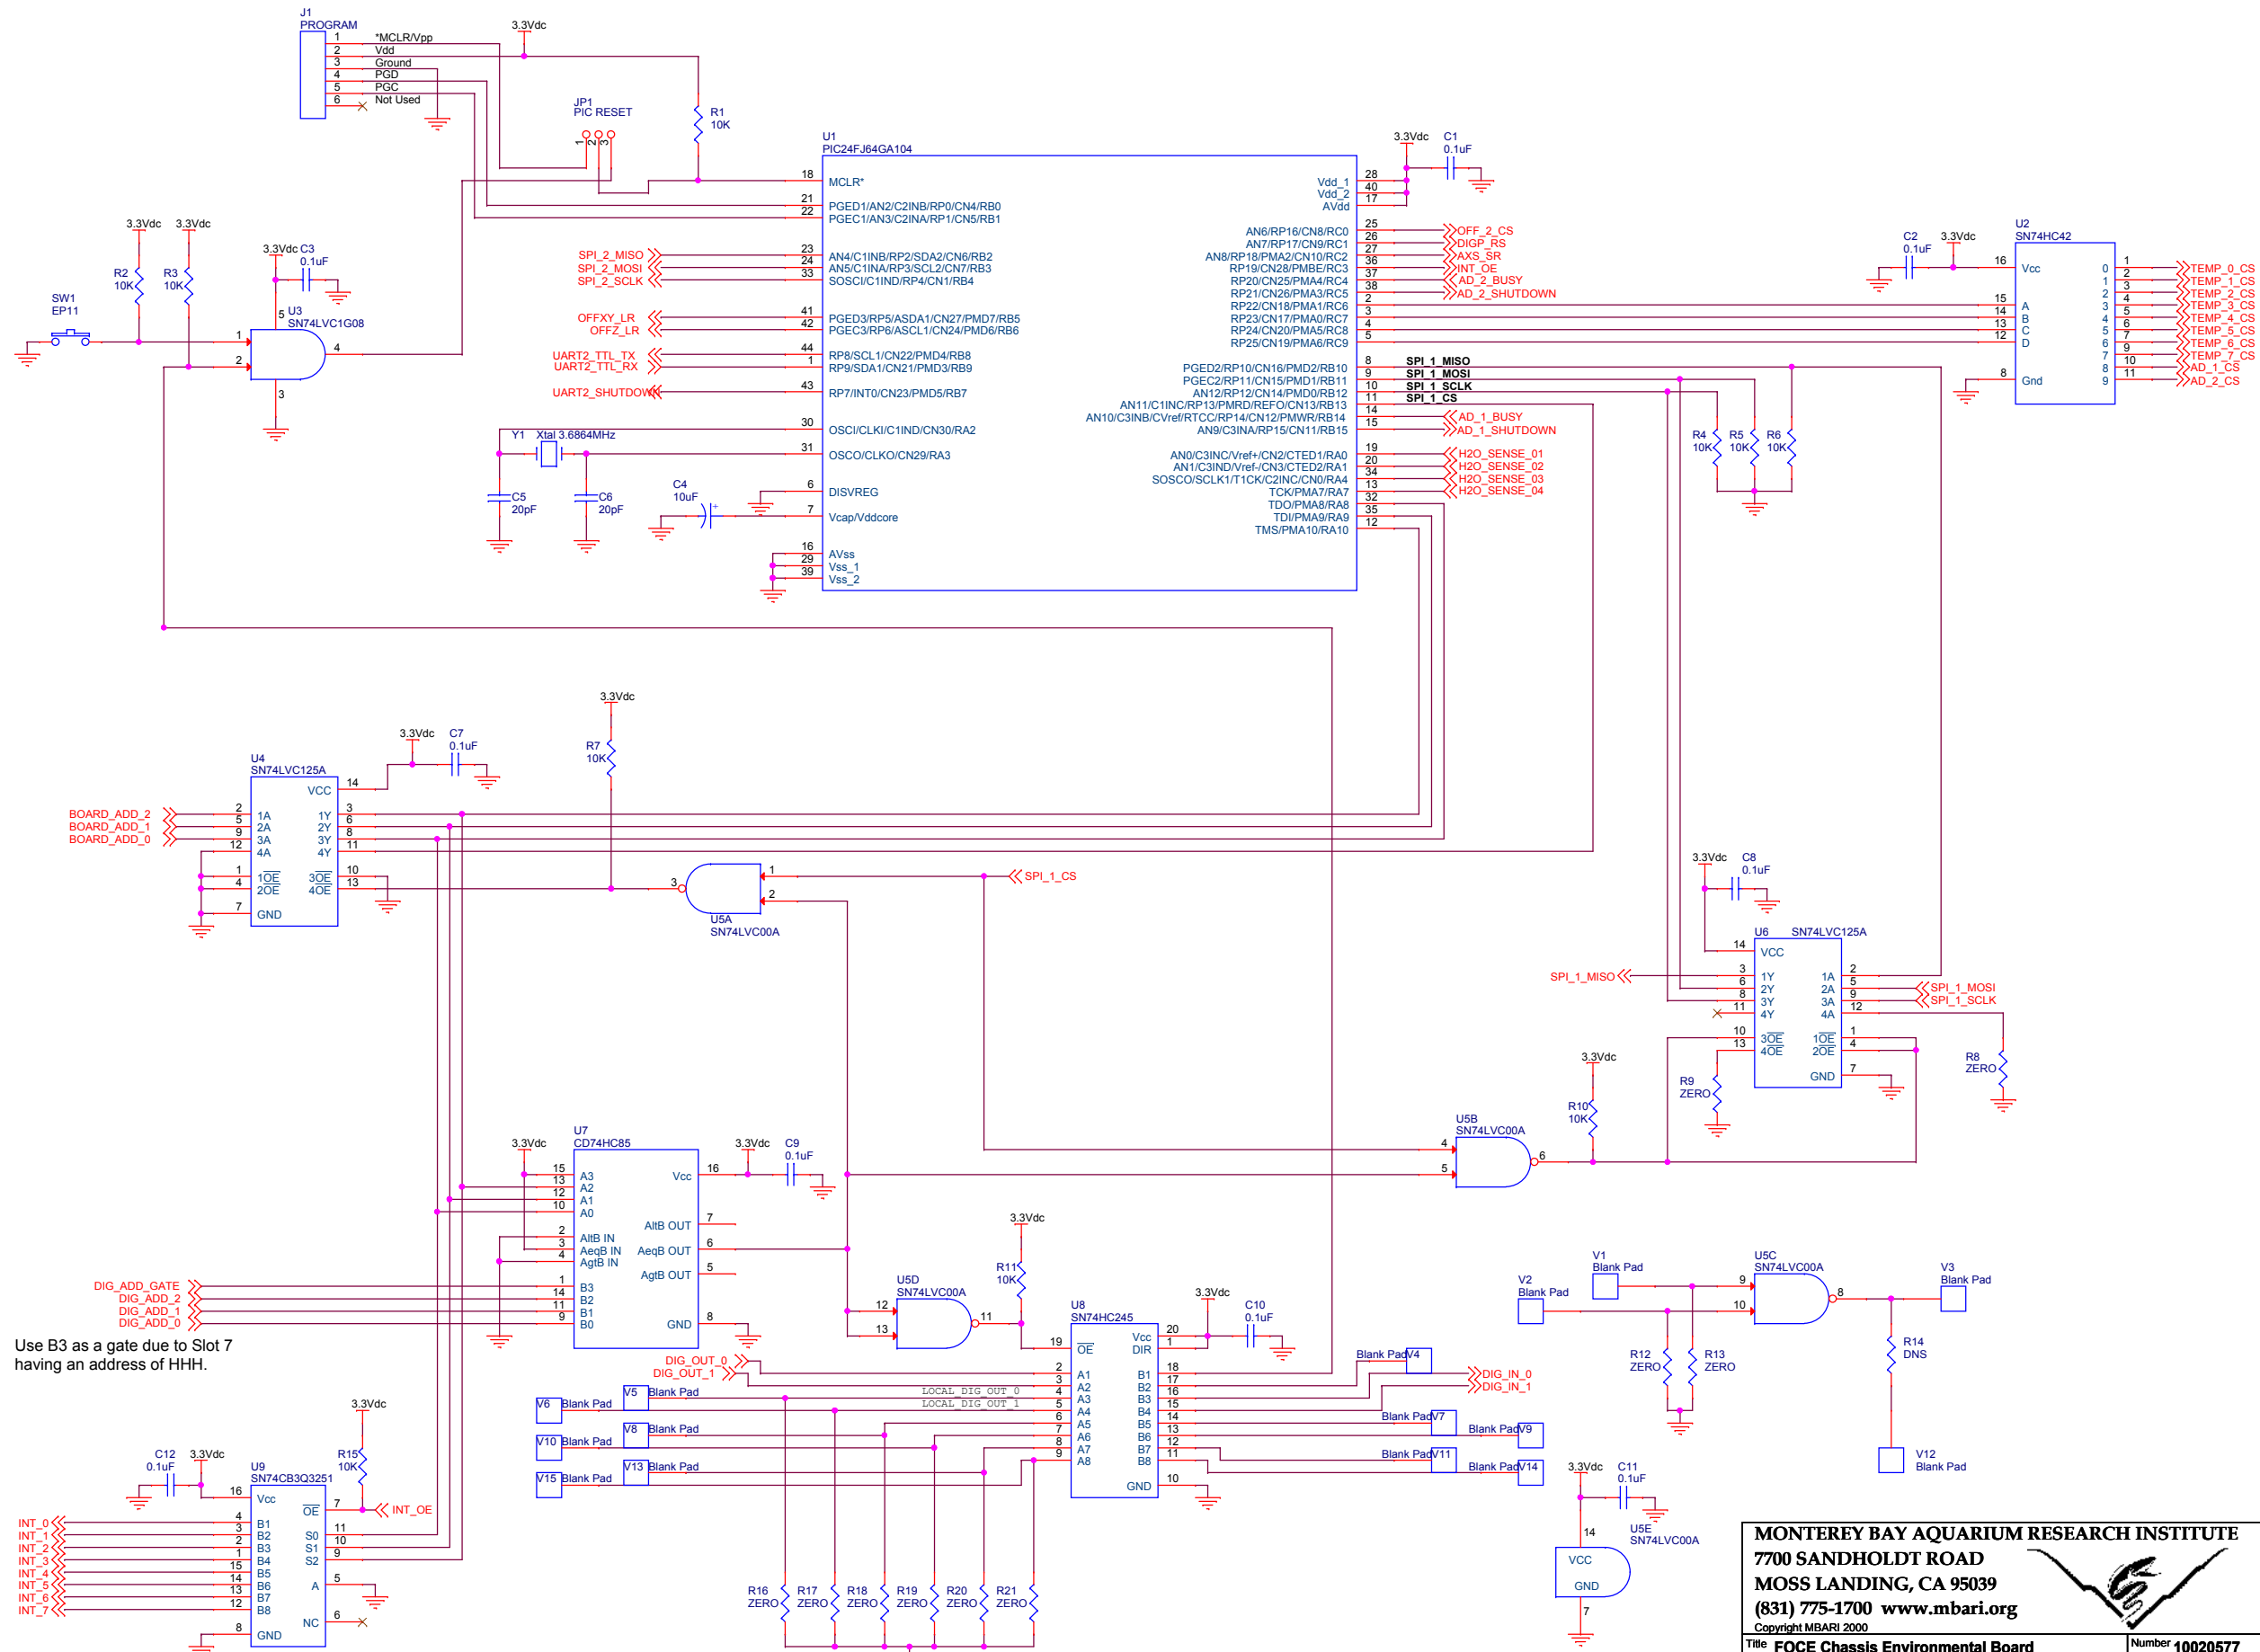

Use B3 as a gate due to Slot 7 having an address of HHH.

MONTEREY BAY AQUARIUM RESEARCH INSTITUTE

7700 SANDHOLDT ROAD


MOSS LANDING, CA 95039

(831) 775-1700 www.mbari.org

Copyright MBARI 2000



Title		FOCE Chassis Environmental Board		Number		10020577	
Size	C	Engineer	Chad Key	Layout	<Layout Eng.>	Filename	<Filename>
Date	Monday, August 02, 2010			Sheet	1	of	5
Rev			A				

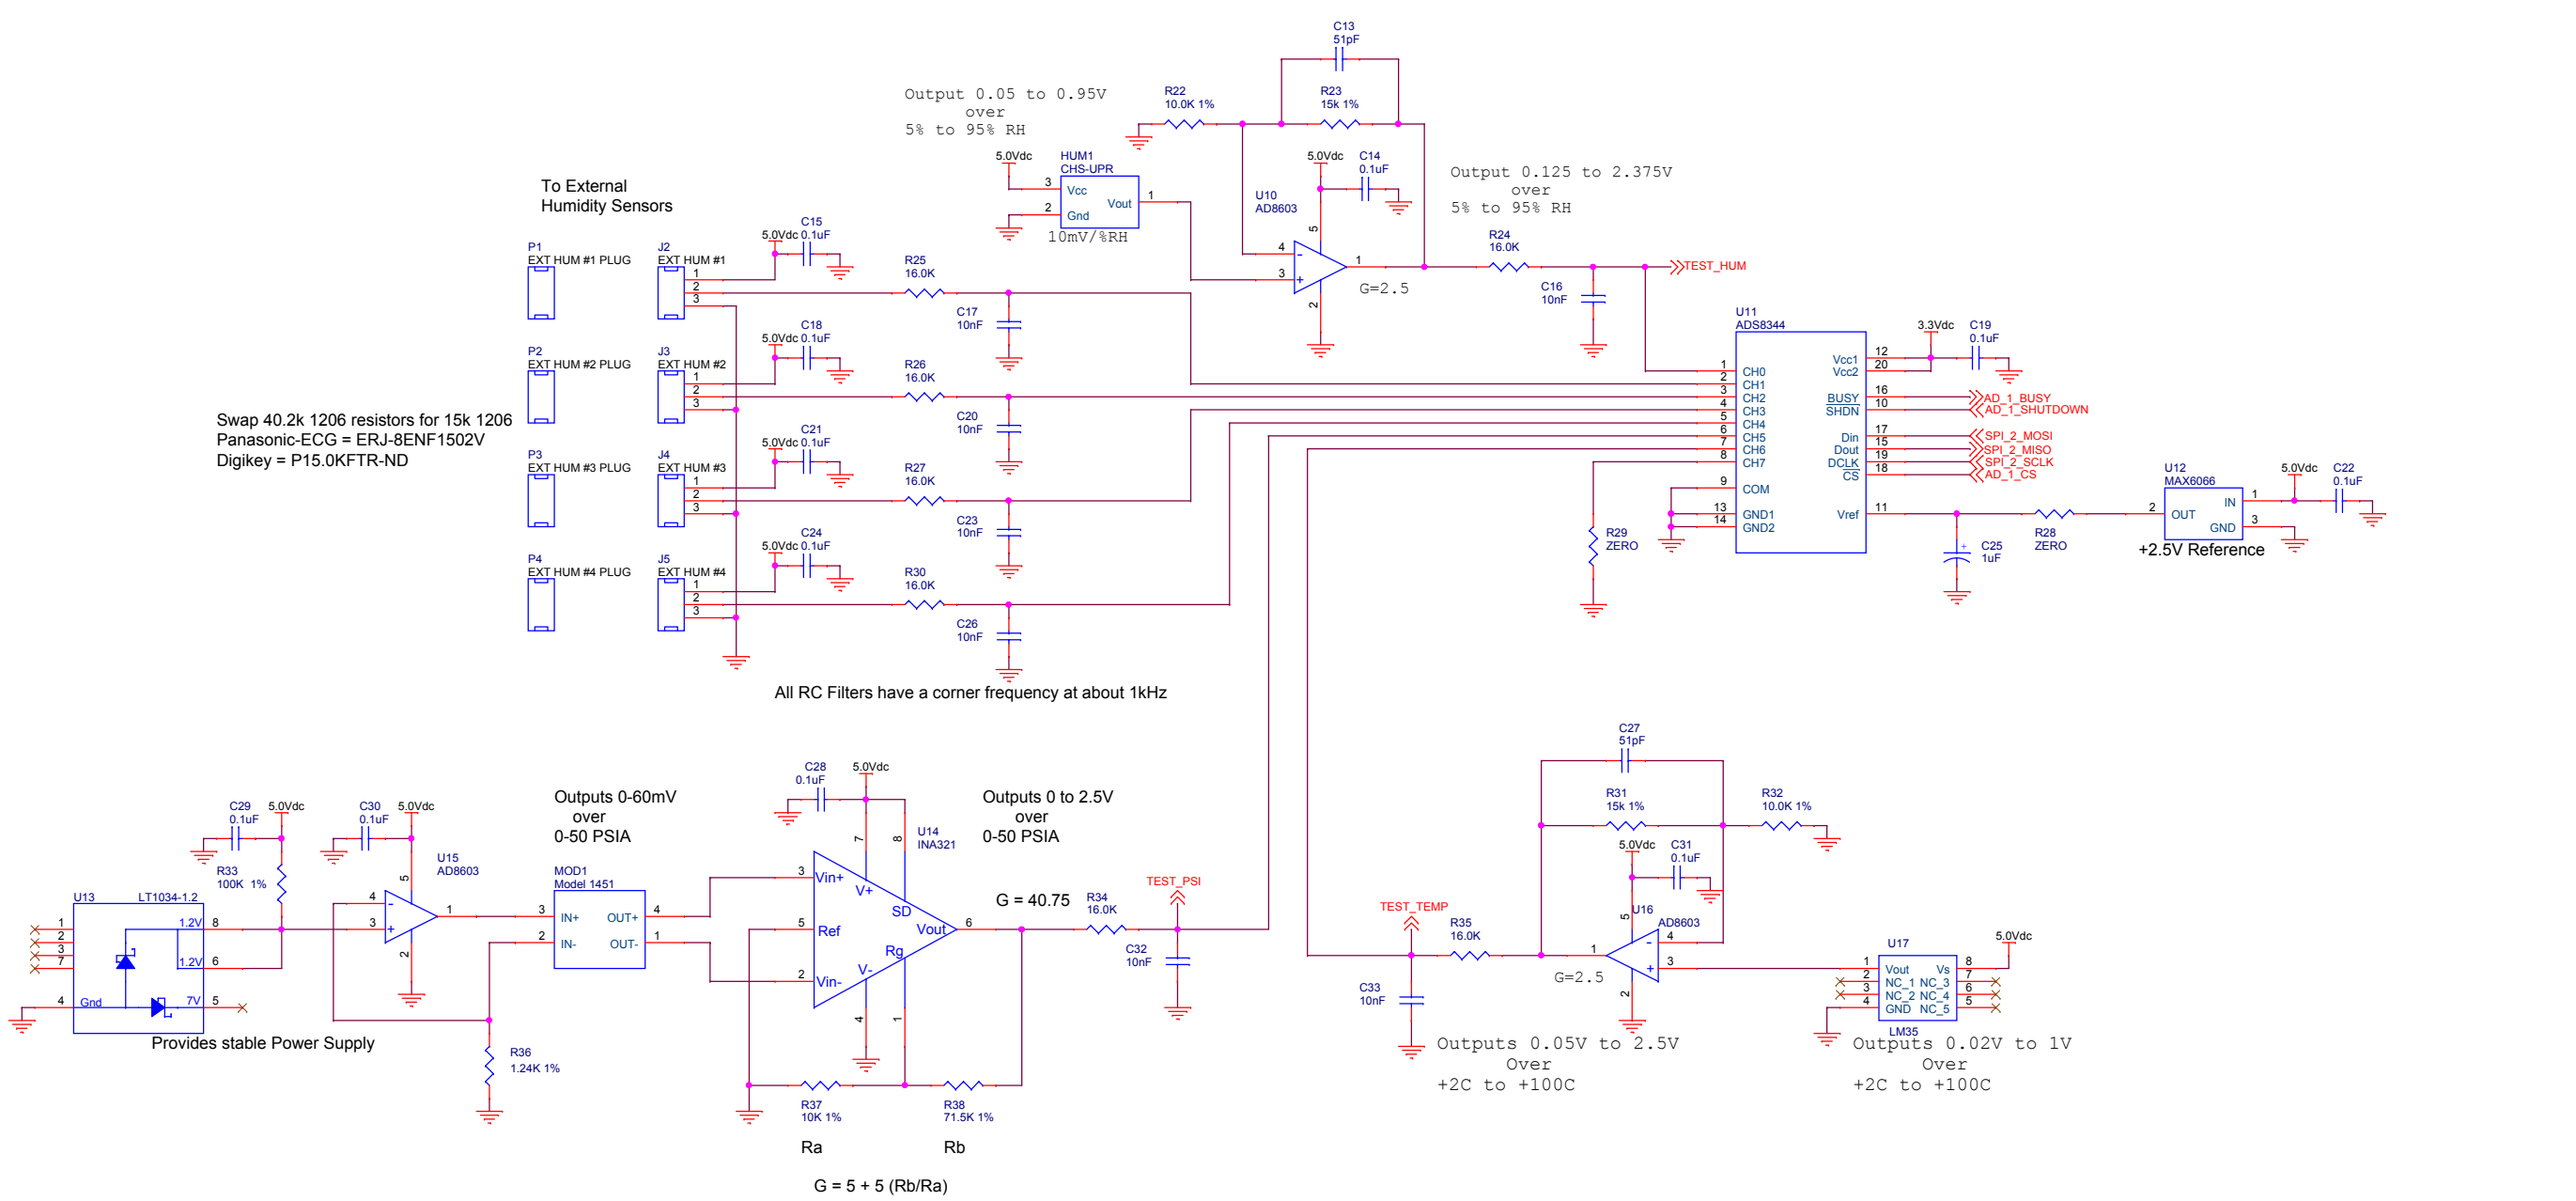

Swap 40.2k 1206 resistors for 15k 1206
Panasonic-ECG = ERJ-8ENF1502V
Digikey = P15.0KFTR-ND

All RC Filters have a corner frequency at about 1kHz

Provides stable Power Supply

Outputs 0-60mV
over
0-50 PSIA

Outputs 0 to 2.5V
over
0-50 PSIA


Outputs 0.05V to 2.5V
Over
+2C to +100C

Outputs 0.02V to 1V
Over
+2C to +100C


MONTEREY BAY AQUARIUM RESEARCH INSTITUTE
7700 SANDHOLDT ROAD
MOSS LANDING, CA 95039
(831) 775-1700 www.mbari.org
Copyright MBARI 2000



Title FOCE Chassis Environmental Board			Number 10020577
Size C	Engineer Chad Kacy	Layout <Layout Eng.>	Filename <Filename>
Date: Thursday, August 19, 2010			Rev A

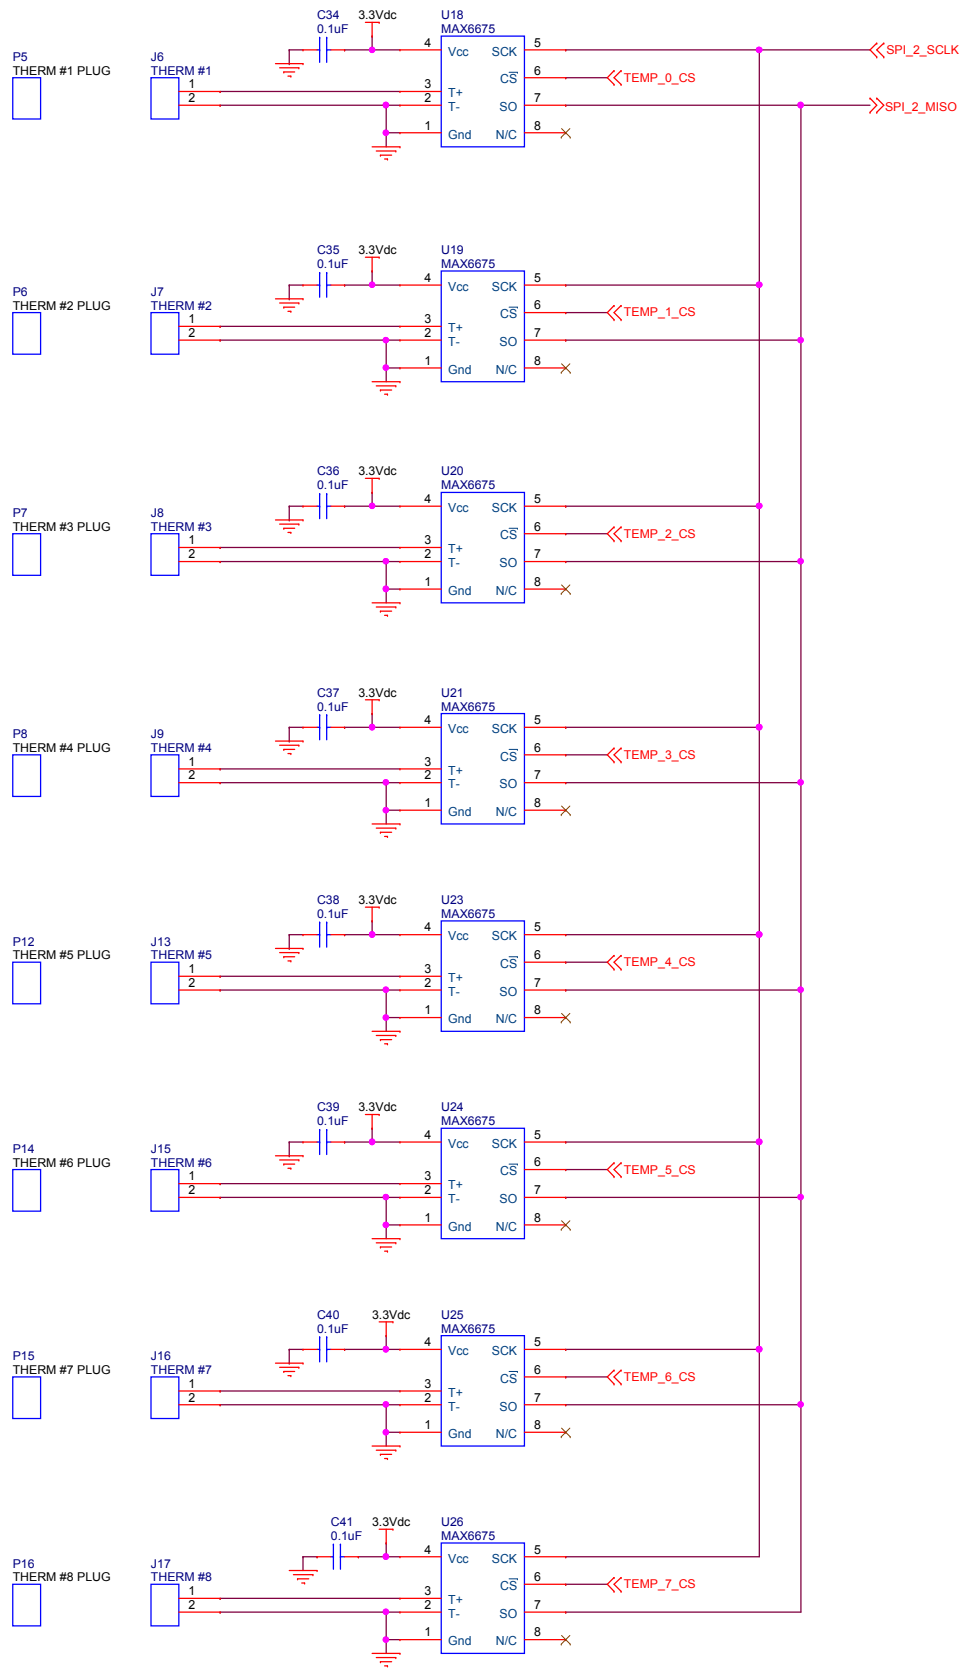

Operating Range: -20C to +85C

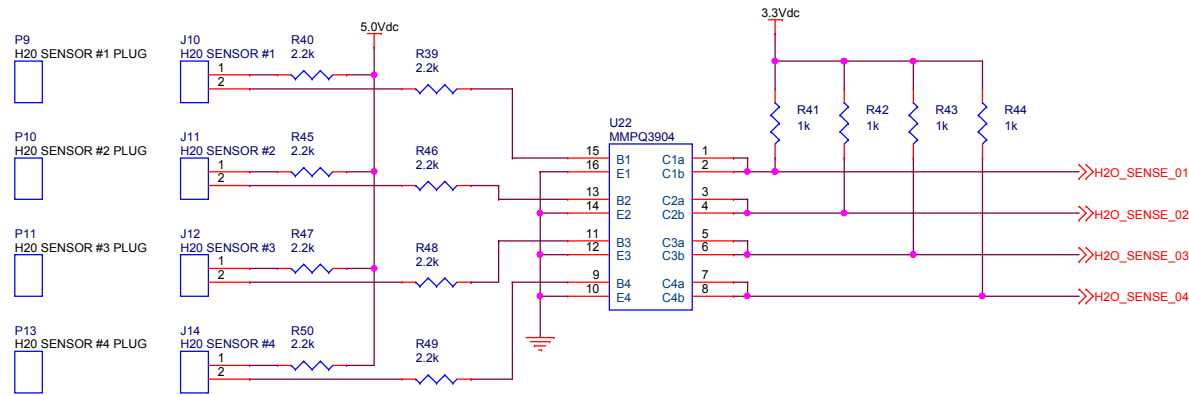

MONTEREY BAY AQUARIUM RESEARCH INSTITUTE
7700 SANDHOLDT ROAD
MOSS LANDING, CA 95039
(831) 775-1700 www.mbari.org
Copyright MBARI 2000



Title FOCE Chassis Environmental Board			Number 10020577
Size C	Engineer Chad Kacy	Layout <Layout Eng.>	Filename <Filename>
Date: Thursday, August 19, 2010		Sheet 3 of 5	Rev A

