


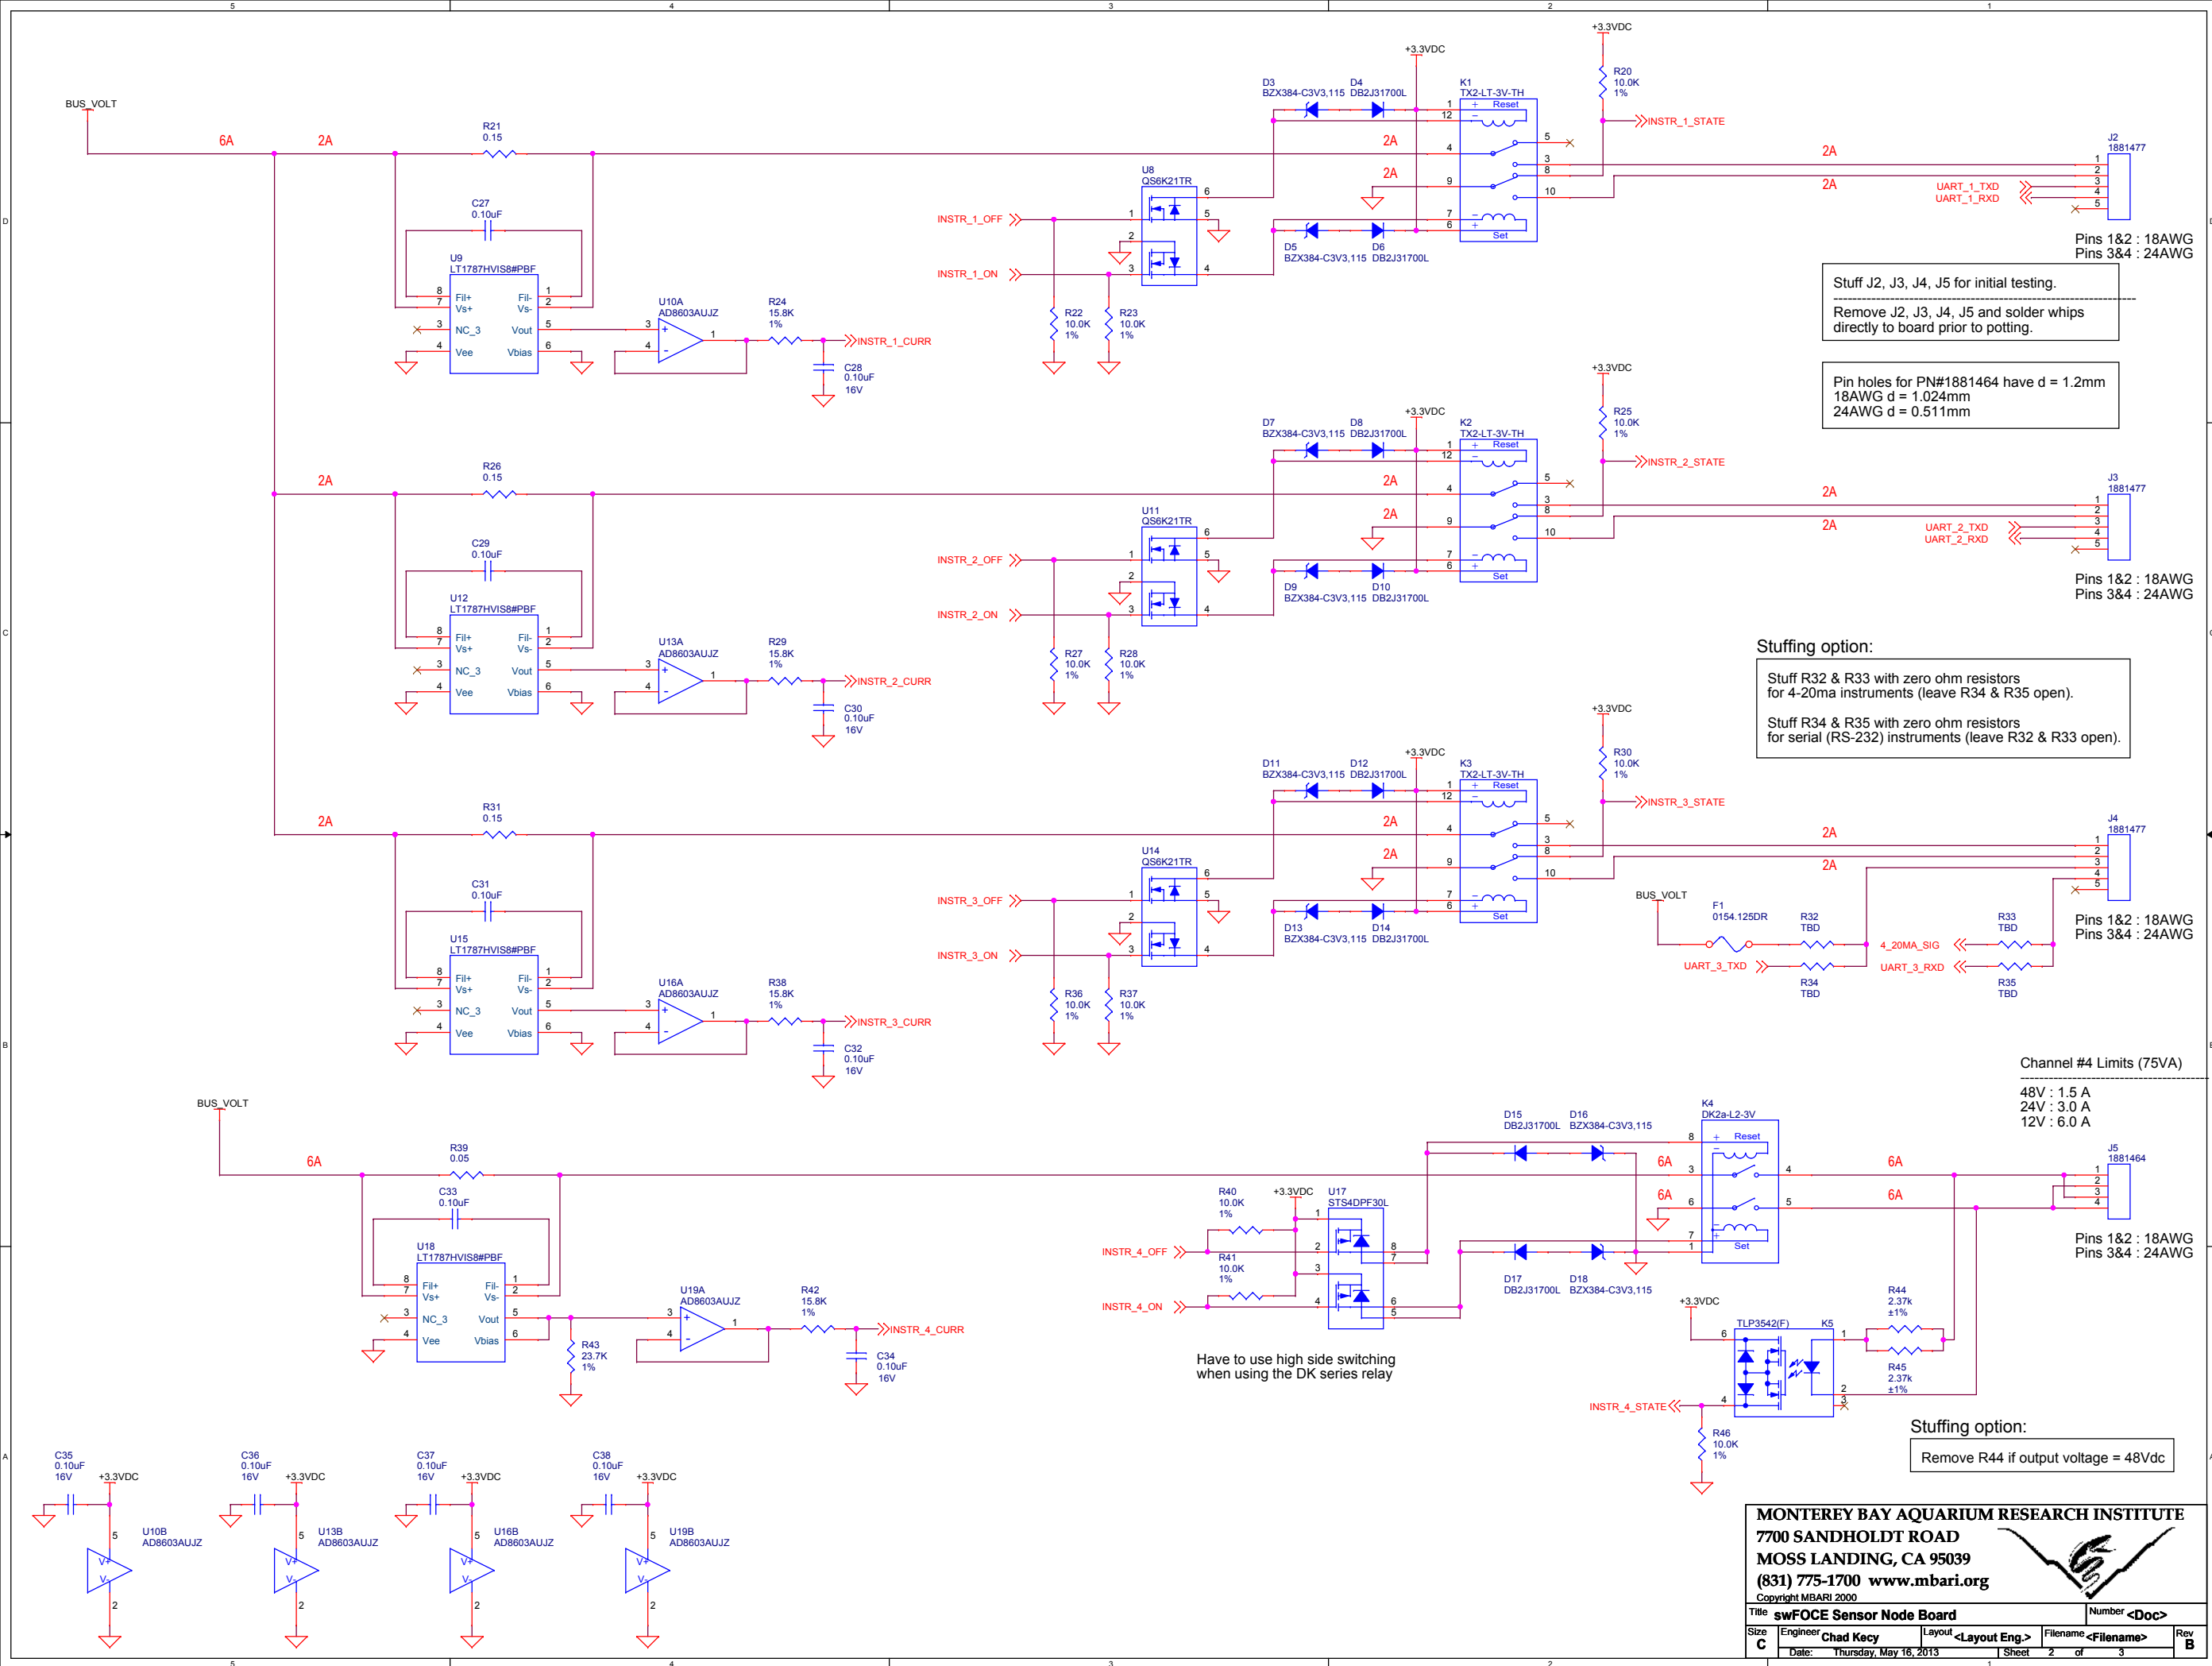

MONTEREY BAY AQUARIUM RESEARCH INSTITUTE
7700 SANDHOLDT ROAD
MOSS LANDING, CA 95039
(831) 775-1700 www.mbari.org
Copyright MBARI 2000

Title	swFOCE Sensor Node Board	Number	<Doc>
Size	Engineer	Layout	<Layout Eng.>
C	Chad Kacy	Filename	<Filename>
Date	Thursday, May 16, 2013	Sheet	2 of 3
Rev	B		