


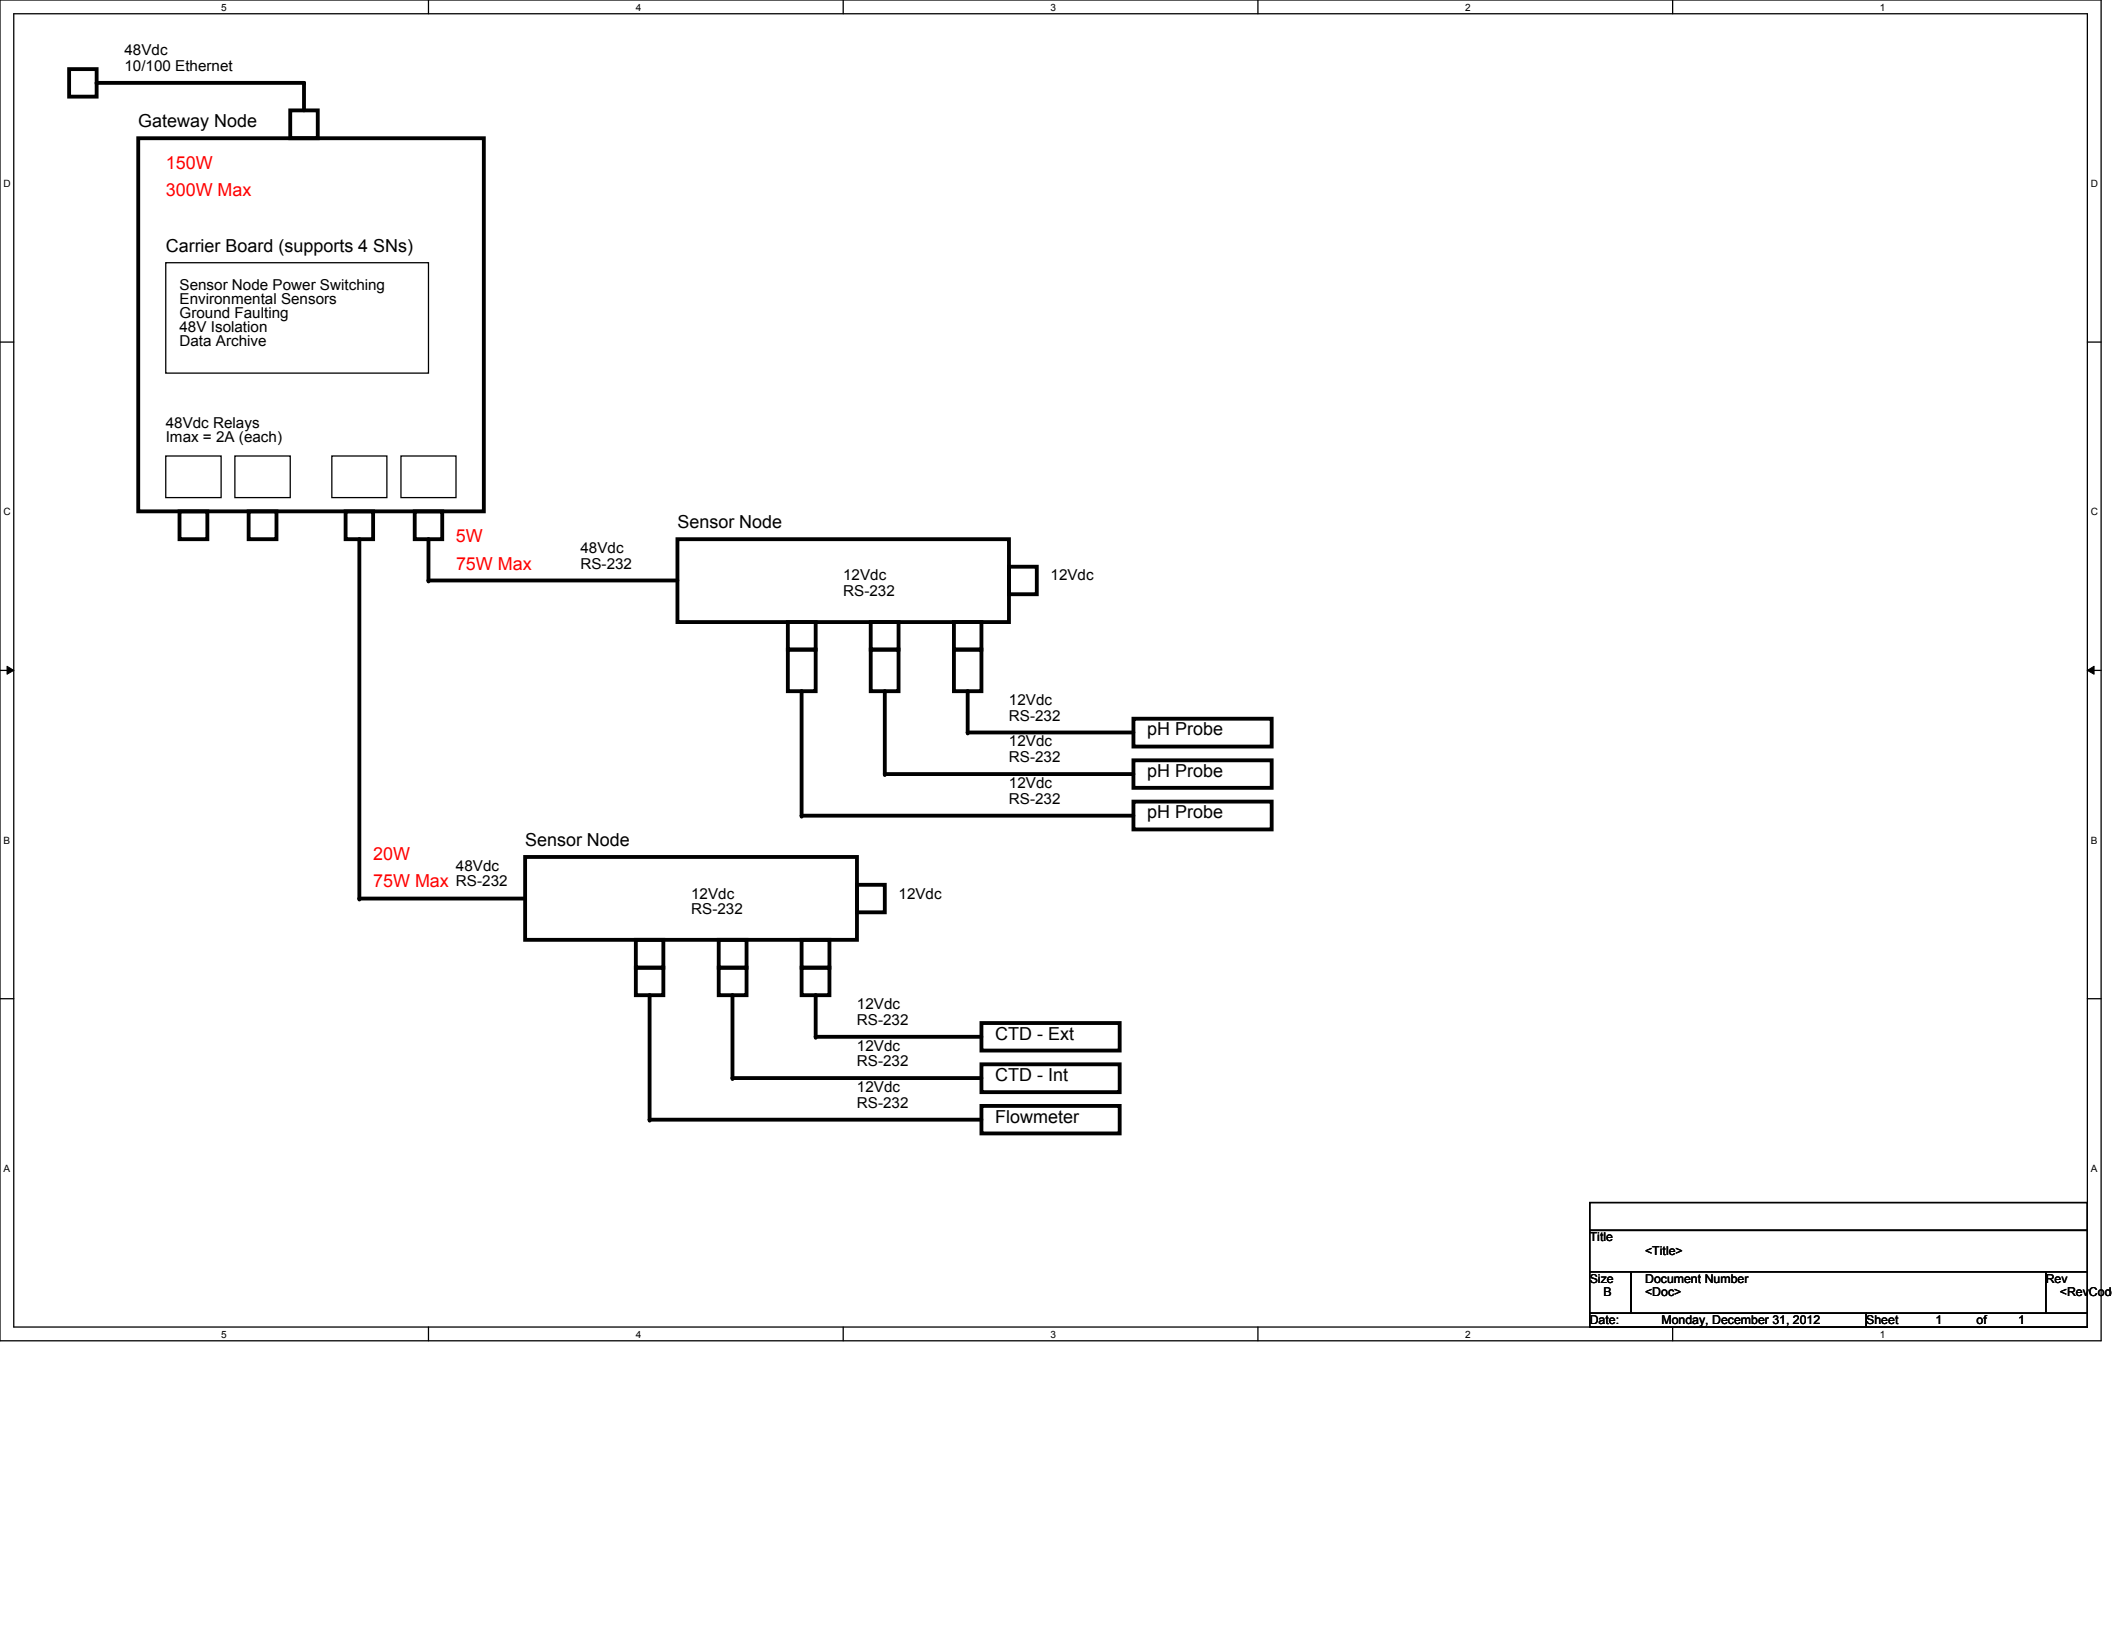

Title			
<Title>			
Size	Document Number		Rev
B	<Doc>		<RevCod
Date:	Monday, December 31, 2012	Sheet	1 of 1