


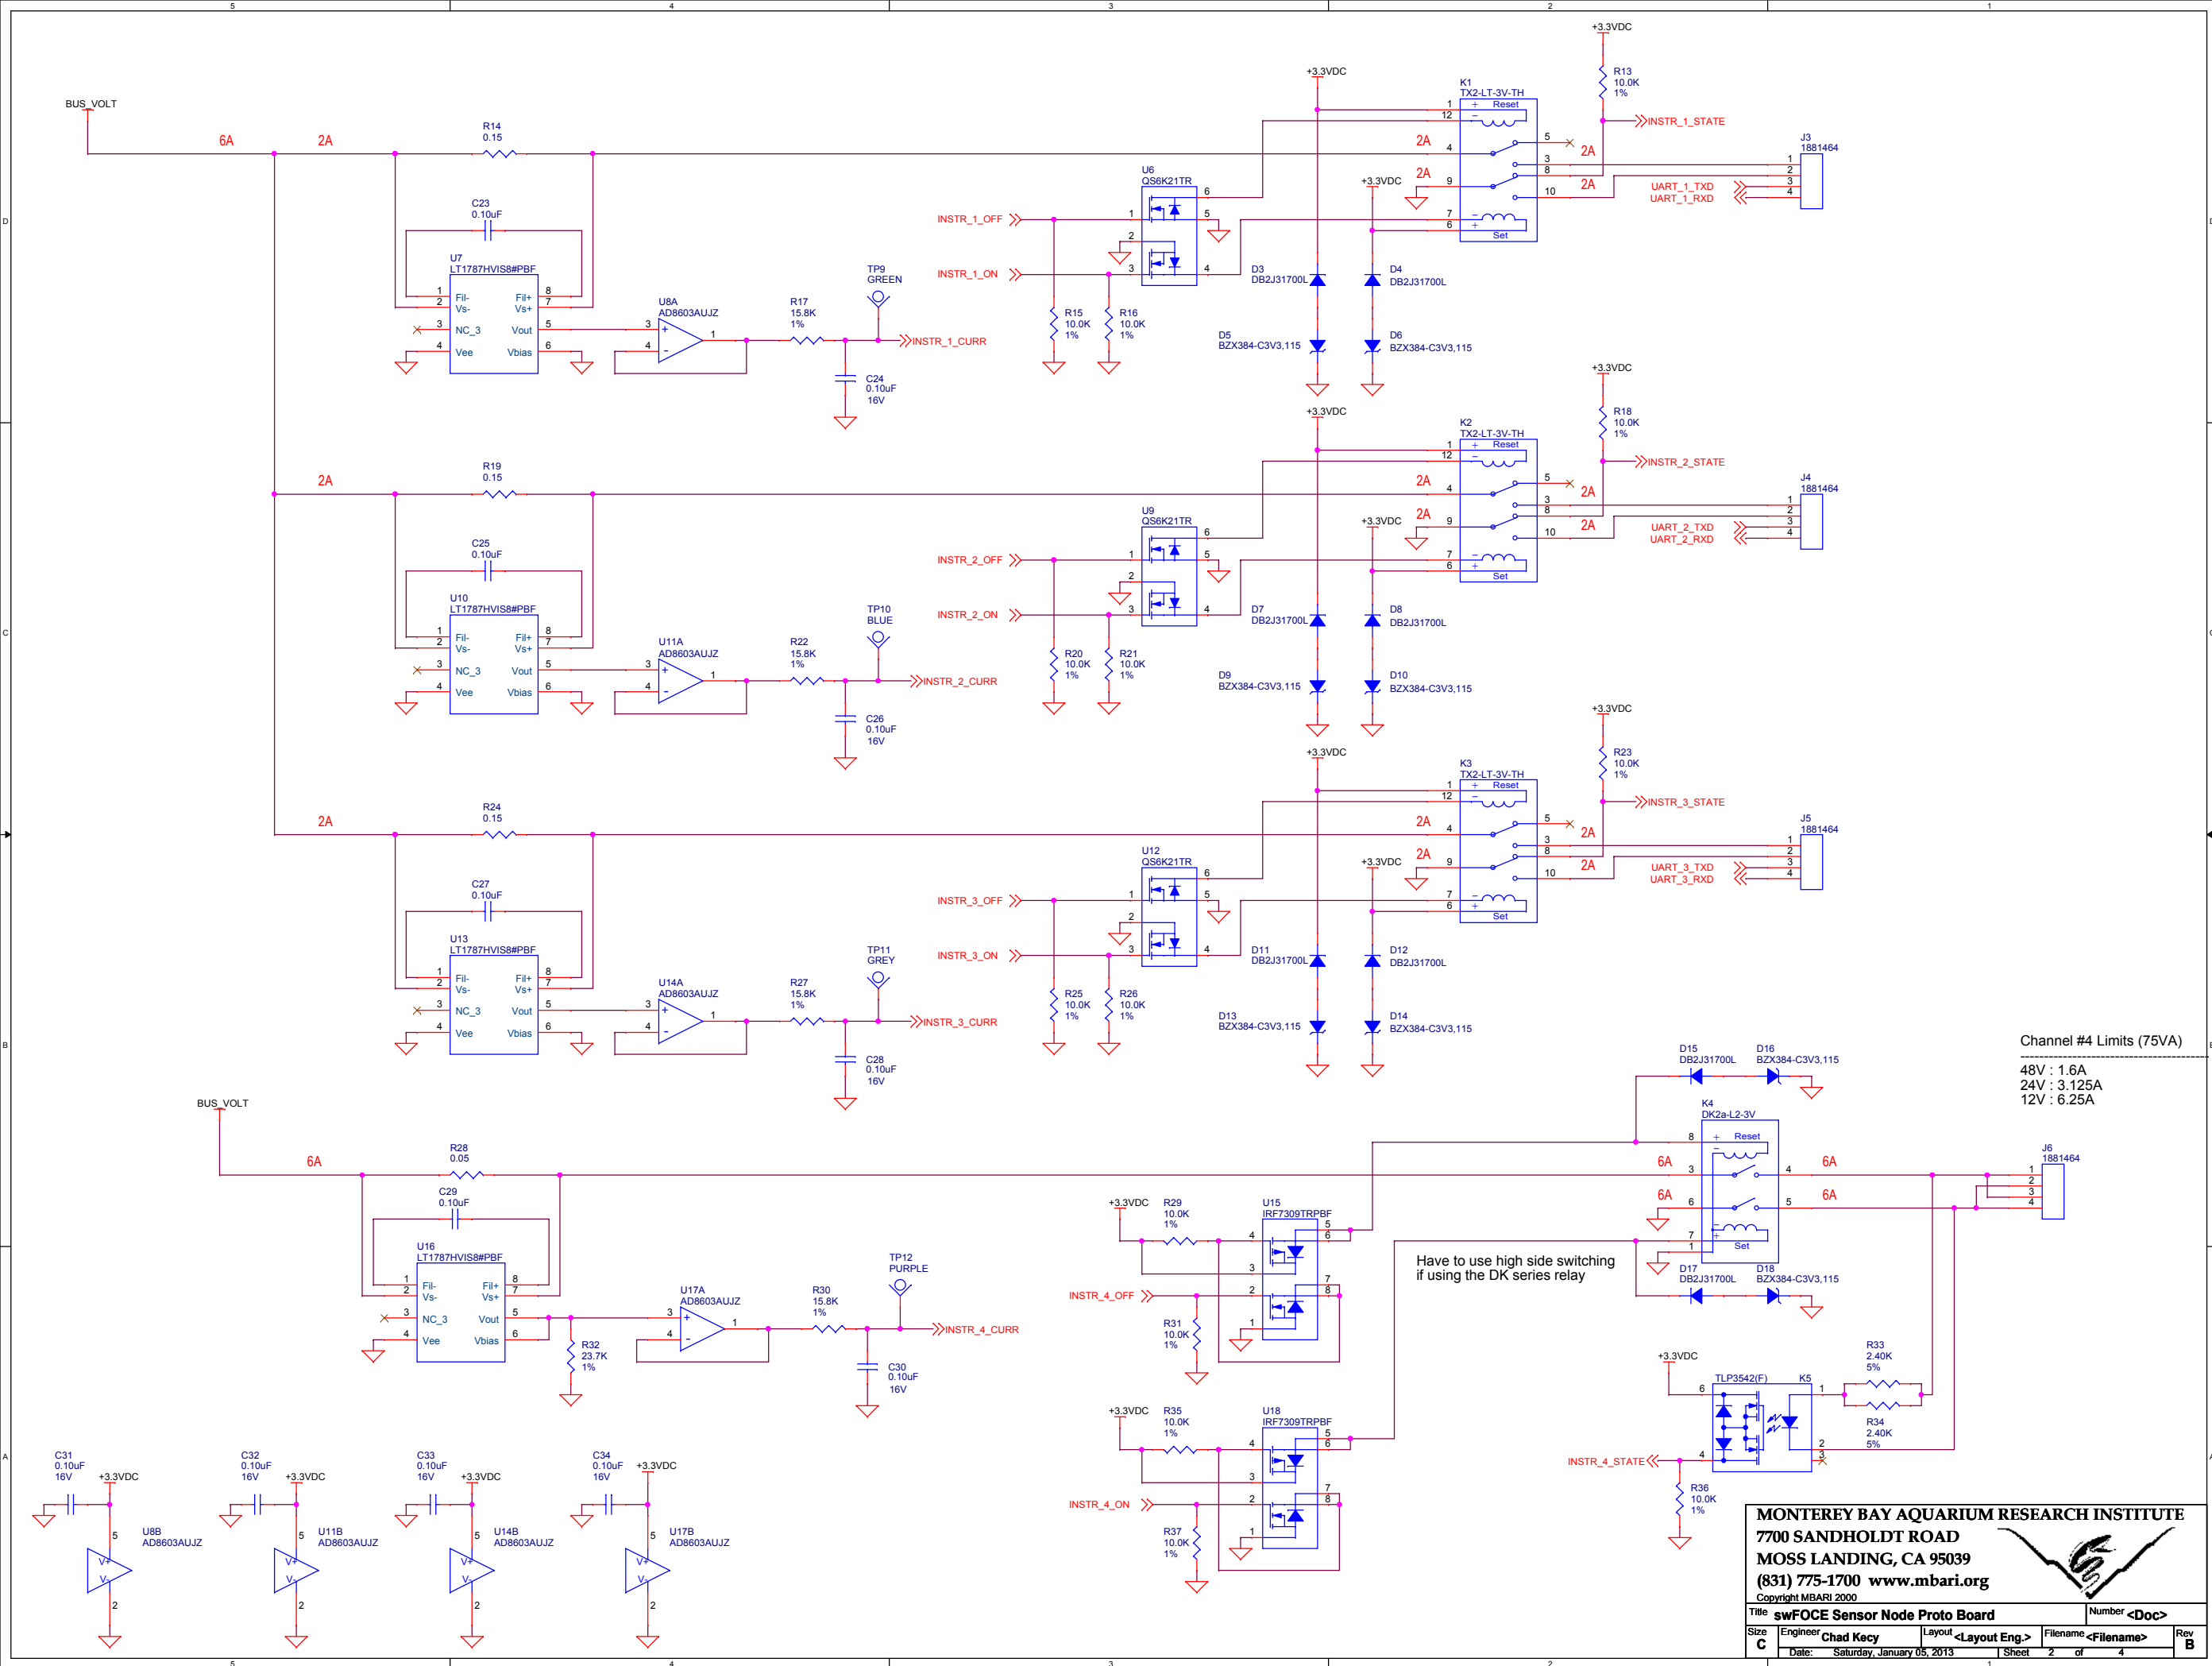

Channel #4 Limits (75VA)

48V : 1.6A
24V : 3.125A
12V : 6.25A

Have to use high side switching
if using the DK series relay

MONTEREY BAY AQUARIUM RESEARCH INSTITUTE
7700 SANDHOLDT ROAD
MOSS LANDING, CA 95039
(831) 775-1700 www.mbari.org
Copyright MBARI 2000

Title	swFOCE Sensor Node Proto Board	Number	<Doc>
Size	Engineer Chad Kacy	Layout	<Layout Eng.>
C	Date: Saturday, January 05, 2013	Filename	<Filename>
		Rev	B