


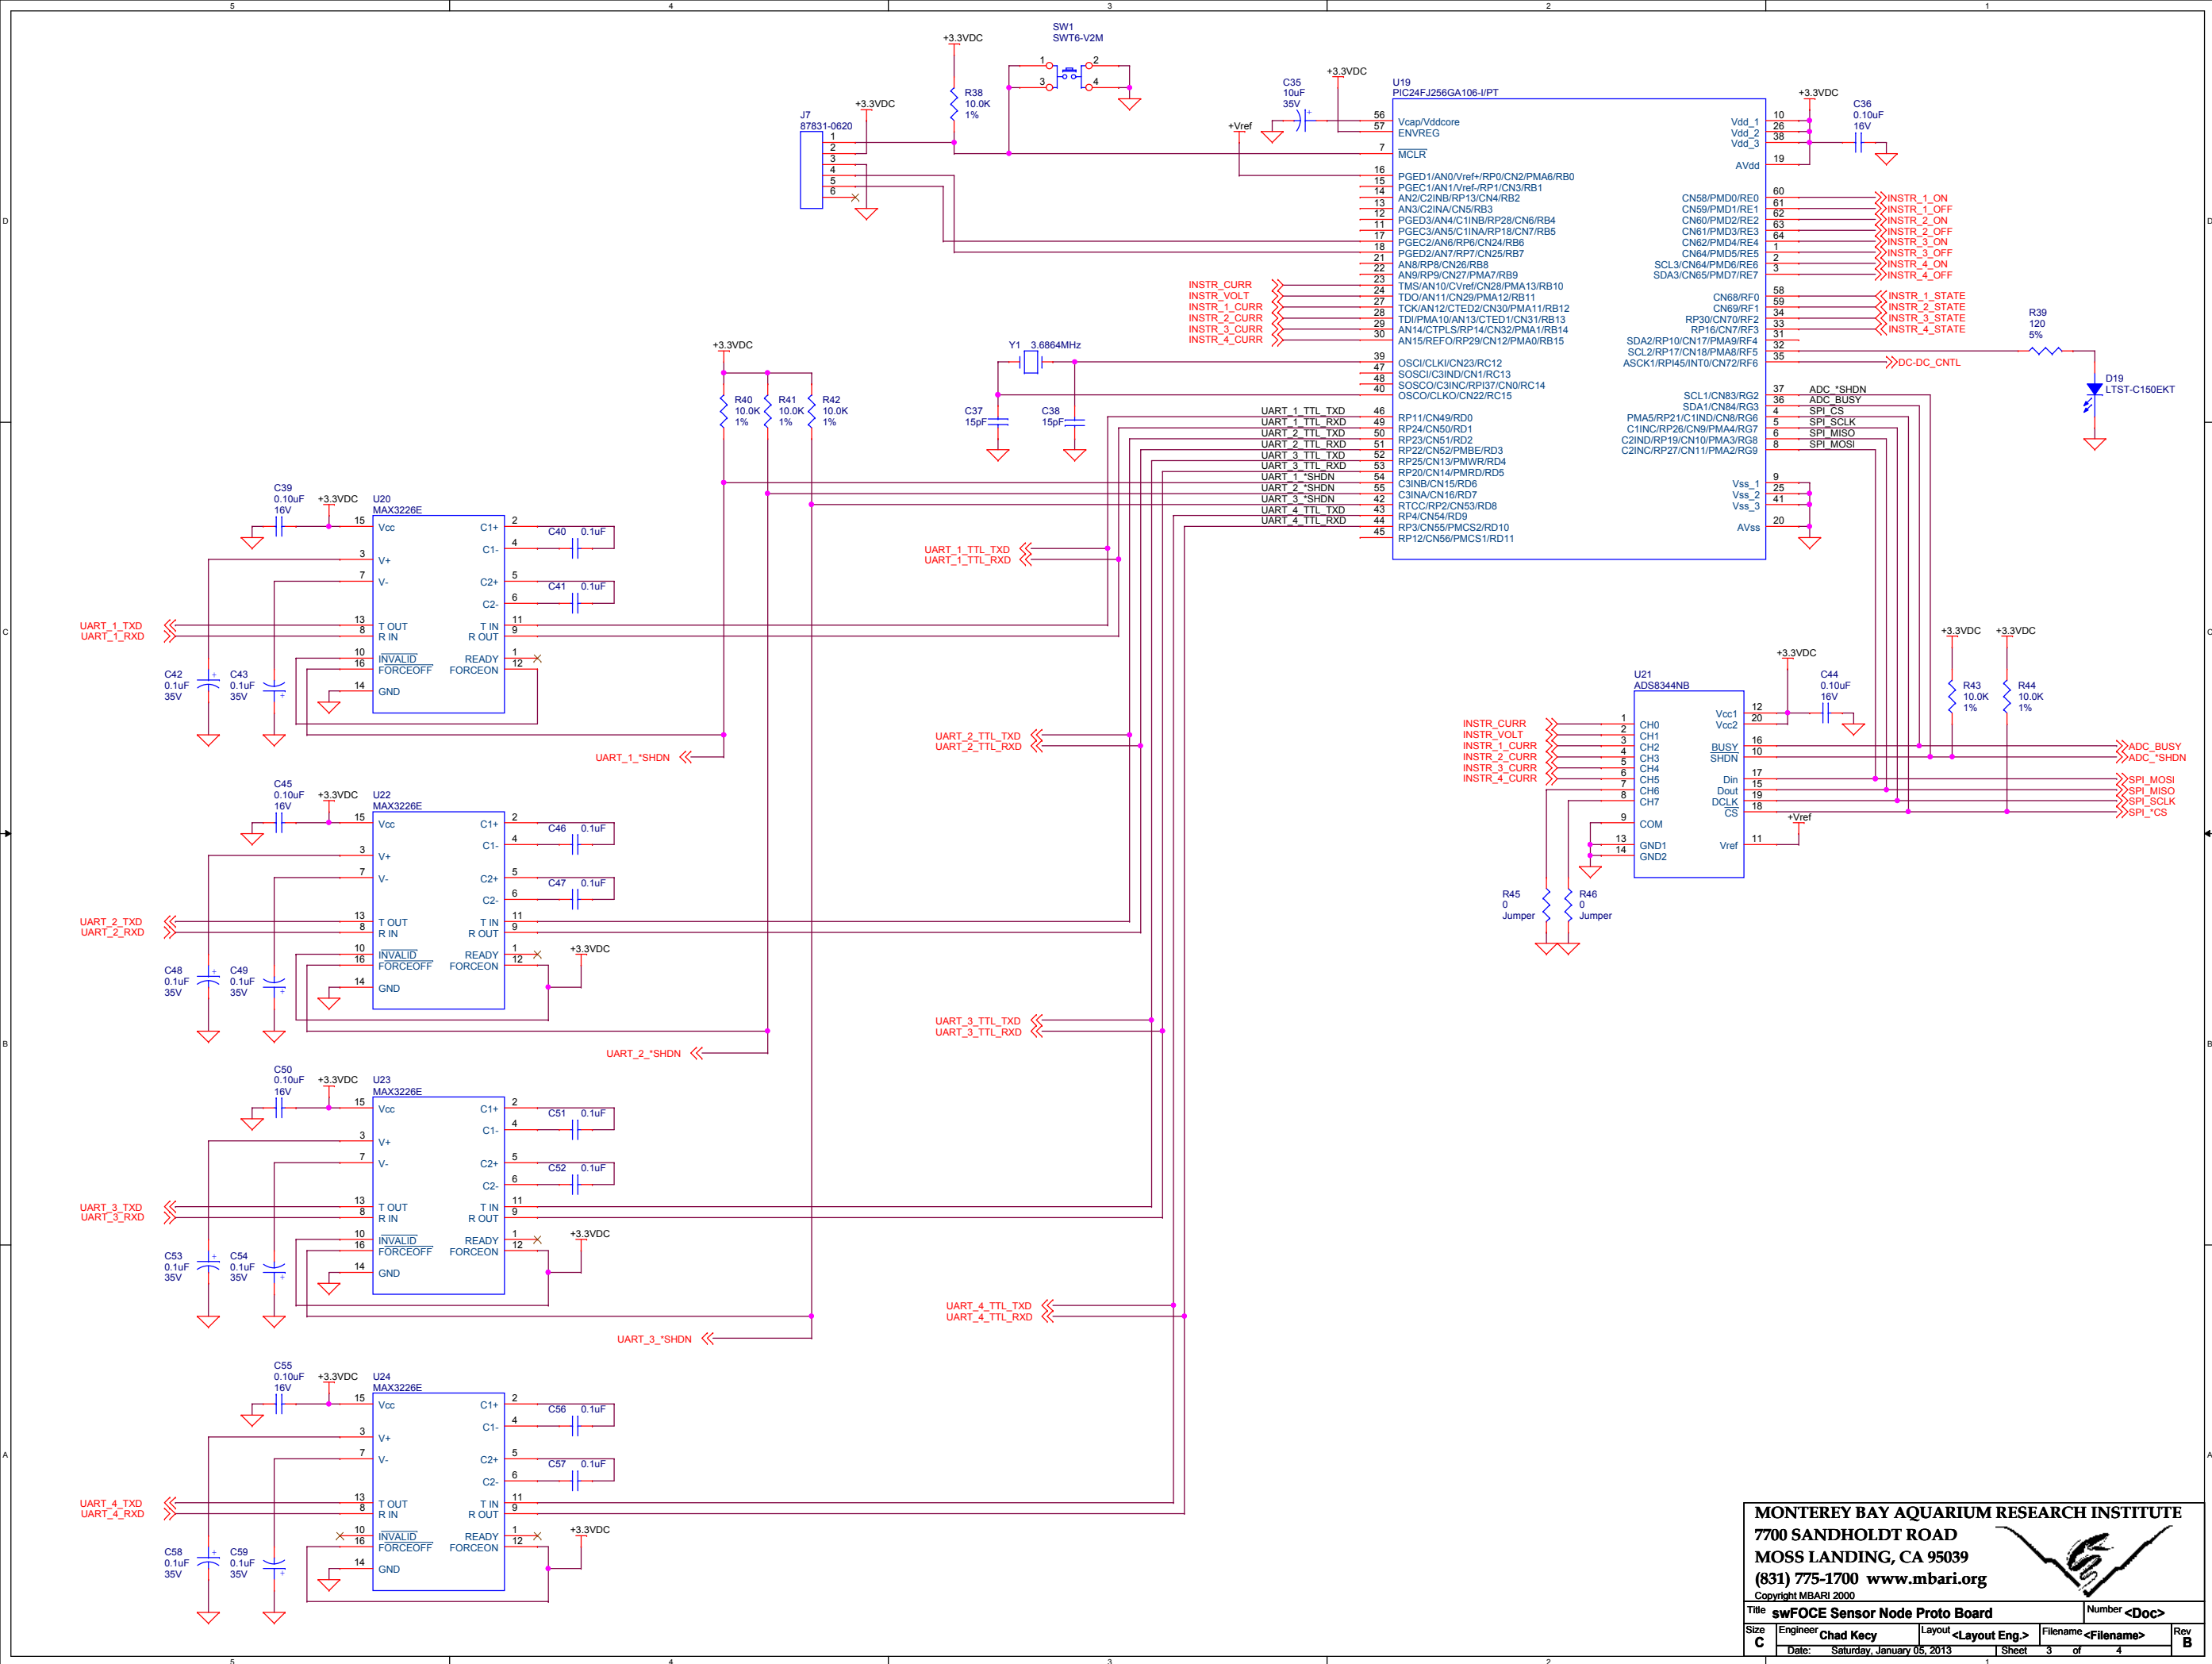

MONTEREY BAY AQUARIUM RESEARCH INSTITUTE
7700 SANDHOLDT ROAD
MOSS LANDING, CA 95039
(831) 775-1700 www.mbari.org
Copyright MBARI 2000



Title swFOCE Sensor Node Proto Board				Number <Doc>			
Size C	Engineer Chad Keyc		Layout <Layout Eng.>		Filename <Filename>		Rev B
	Date: Saturday, January 05, 2013		Sheet 3 of 4				