


SubConn® Standard Circular 3 Contacts

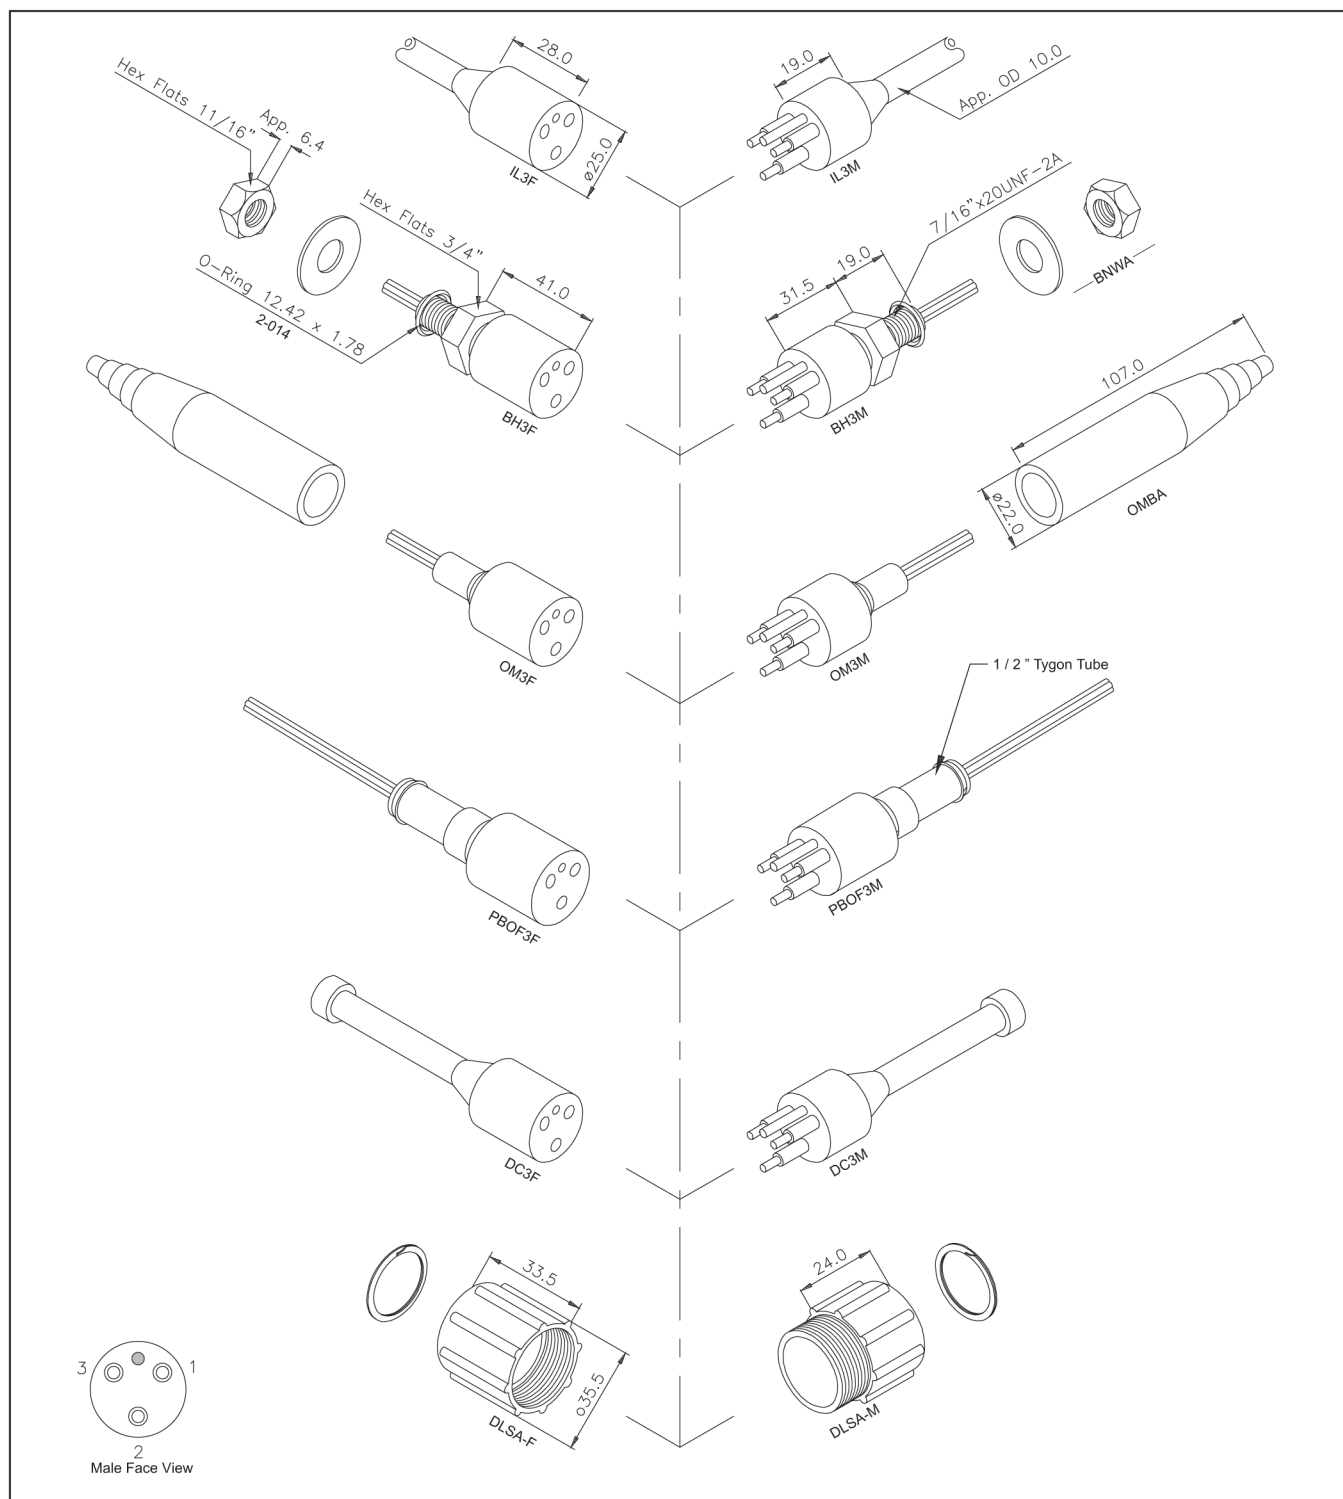

Inline Cable Colour Code	Connector Specifications	Material Specifications	Dimensions in mm. Threads in inches. 1 inch = 25.4 mm. 1 mm = 0.03937 inch.
1 Black 2 White 3 Green (Bulkhead Leads Number Tagged)	Single Contact Rating : 600 V @ 15 Amp Connector Rating 2-3 pins : 600 V @ 10 Amp Insulation Resistance : >200 megaohm Contact Resistance : <0.01 ohm Wet Matings : >500 Temp. Rating : -4° to +60° C : 25° to 140° F Depth Rating : 1.400 bar - 20.000 psi	Connector Body : Neoprene (CR) Bulkhead Body : Brass UNS-C36000 Contacts : Brass UNS-C36000 Nuts & Washers : Brass UNS-C36000 Location pin : AISI 303 'O' Rings : Nitrile Locking Sleeve : Delrin Snap Ring : AISI 302 Inline Cable (60 cm) : 16 AWG 1.34 mm ² Rubber BH Leads (30 cm) : 18 AWG 1.0 mm ² Teflon Options : See index pages	Modification rights reserved Drawing No. SE 300-2