


SubConn® Standard Circular 5 Contacts

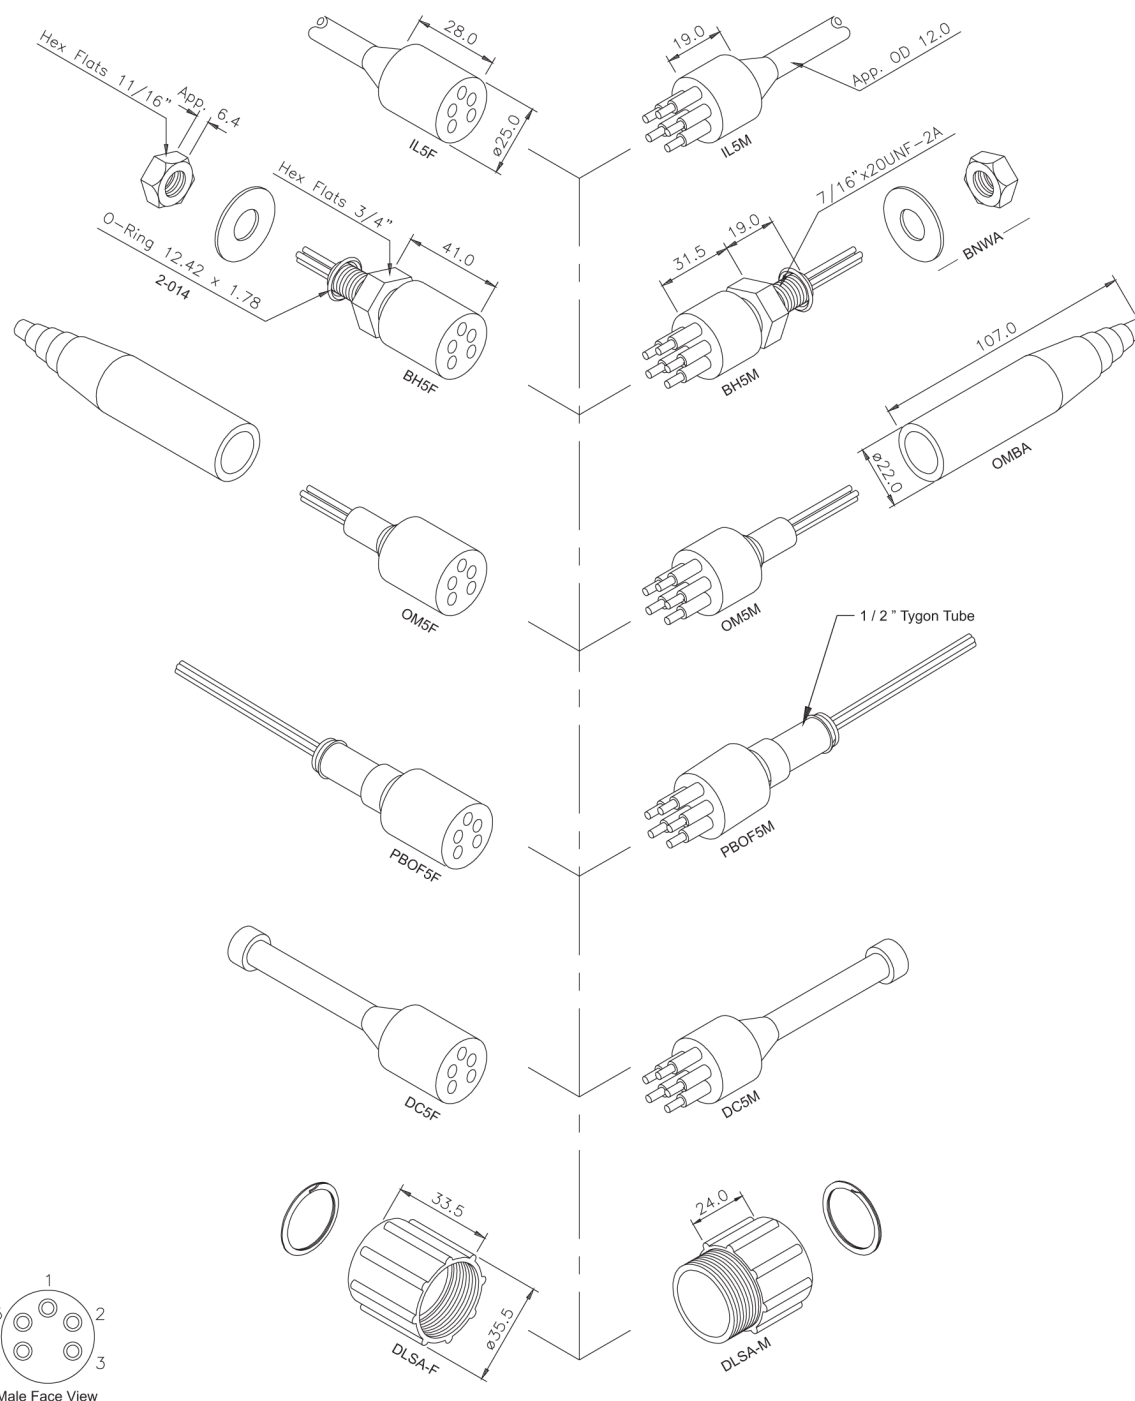

Inline Cable Colour Code 1 Black 2 White 3 Red 4 Green 5 Orange (Bulkhead Leads Number Tagged)	Connector Specifications Single Contact Rating : 600 V @ 15 Amp Connector Rating 2-4 pins : 600 V @ 10 Amp Connector Rating 5 pins : 600 V @ 6 Amp Insulation Resistance : >200 megaohm Contact Resistance : <0,01 ohm Wet Matings : >500 Temp. Rating : -4° to +60° C 25° to 140° F Depth Rating : 1.400 bar - 20.000 psi	Material Specifications Connector Body : Neoprene (CR) Bulkhead Body : Brass UNS-C36000 Contacts : Brass UNS-C36000 Nuts & Washers : Brass UNS-C36000 'O' Rings : Nitrile Locking Sleeve : Delrin Snap Ring : AISI 302 Inline Cable (60 cm) : 18 AWG 1,0 mm ² Rubber BH Leads (30 cm) : 18 AWG 1,0 mm ² Teflon Options : See index pages	Dimensions in mm. Threads in inches. 1 inch = 25,4 mm. 1 mm = 0,03937 inch Modification rights reserved Drawing No. SE 300-63
---	--	---	---