


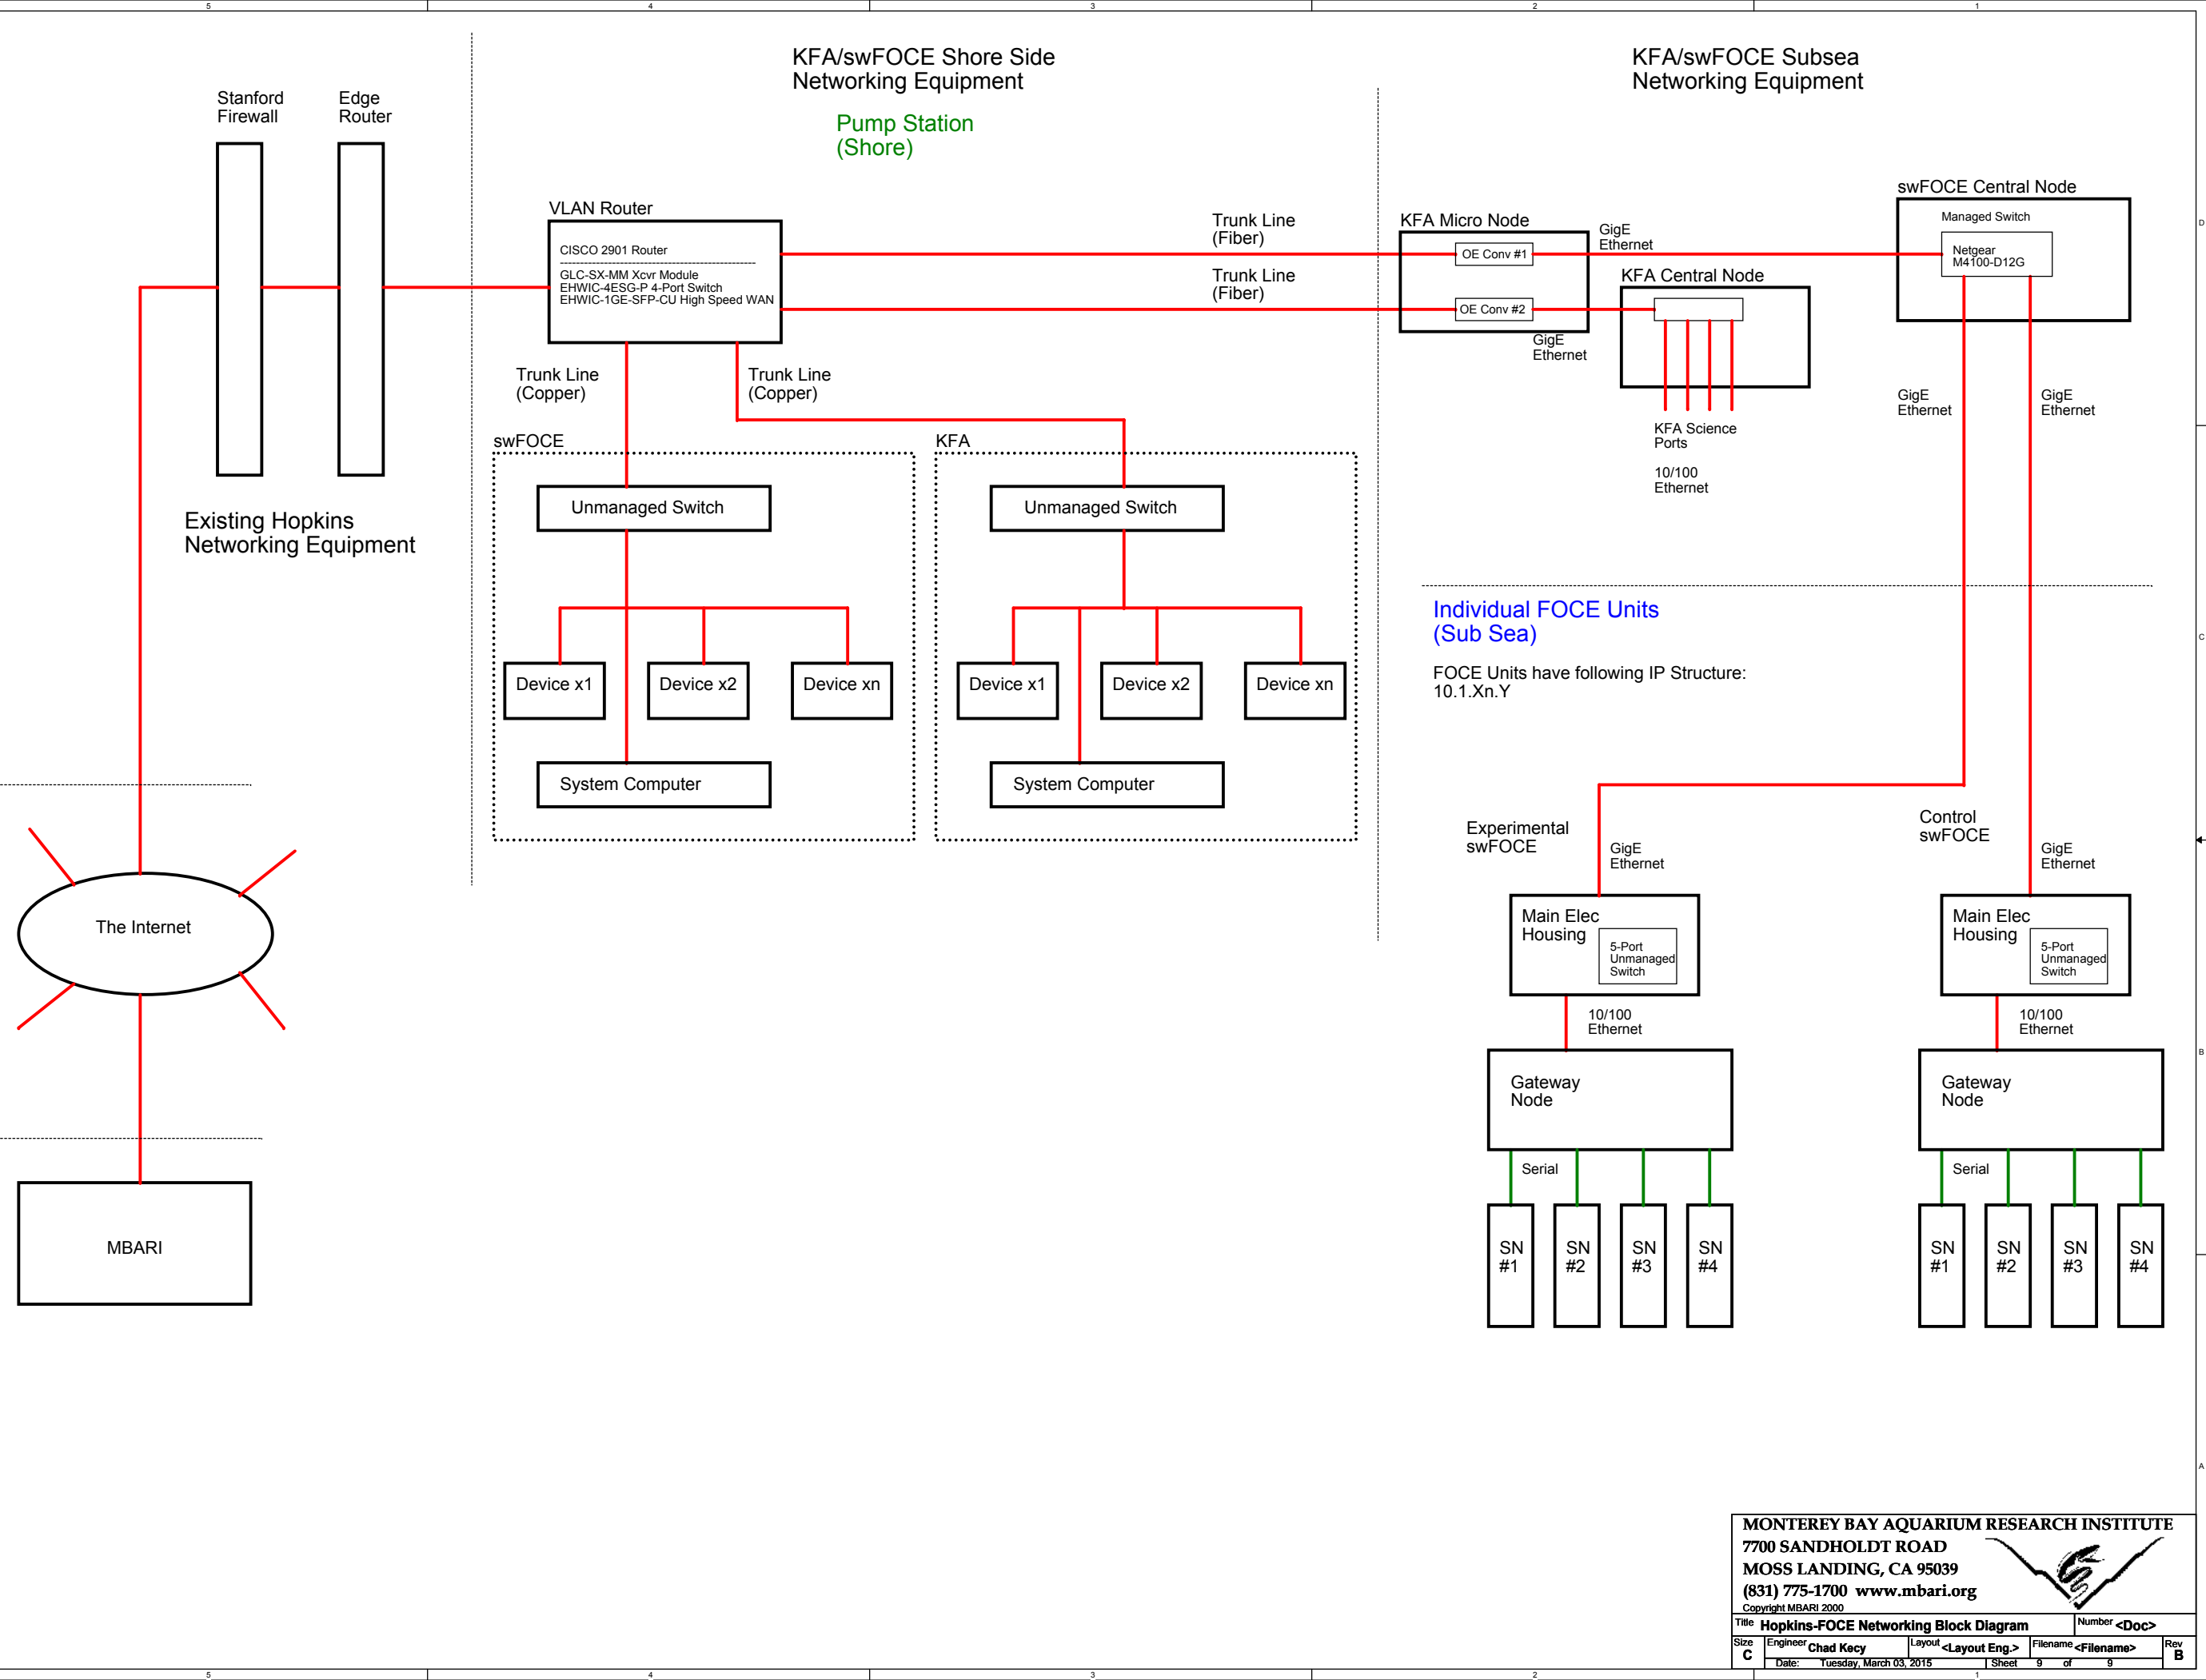

MONTEREY BAY AQUARIUM RESEARCH INSTITUTE  
7700 SANDHOLDT ROAD  
MOSS LANDING, CA 95039  
(831) 775-1700 [www.mbari.org](http://www.mbari.org)  
Copyright MBARI 2000



|                                             |                    |                      |                     |       |
|---------------------------------------------|--------------------|----------------------|---------------------|-------|
| Title Hopkins-FOCE Networking Block Diagram |                    |                      | Number <Doc>        |       |
| Size C                                      | Engineer Chad Kacy | Layout <Layout Eng.> | Filename <Filename> | Rev B |
| Date: Tuesday, March 03, 2015               |                    | Sheet 9 of 9         |                     |       |