


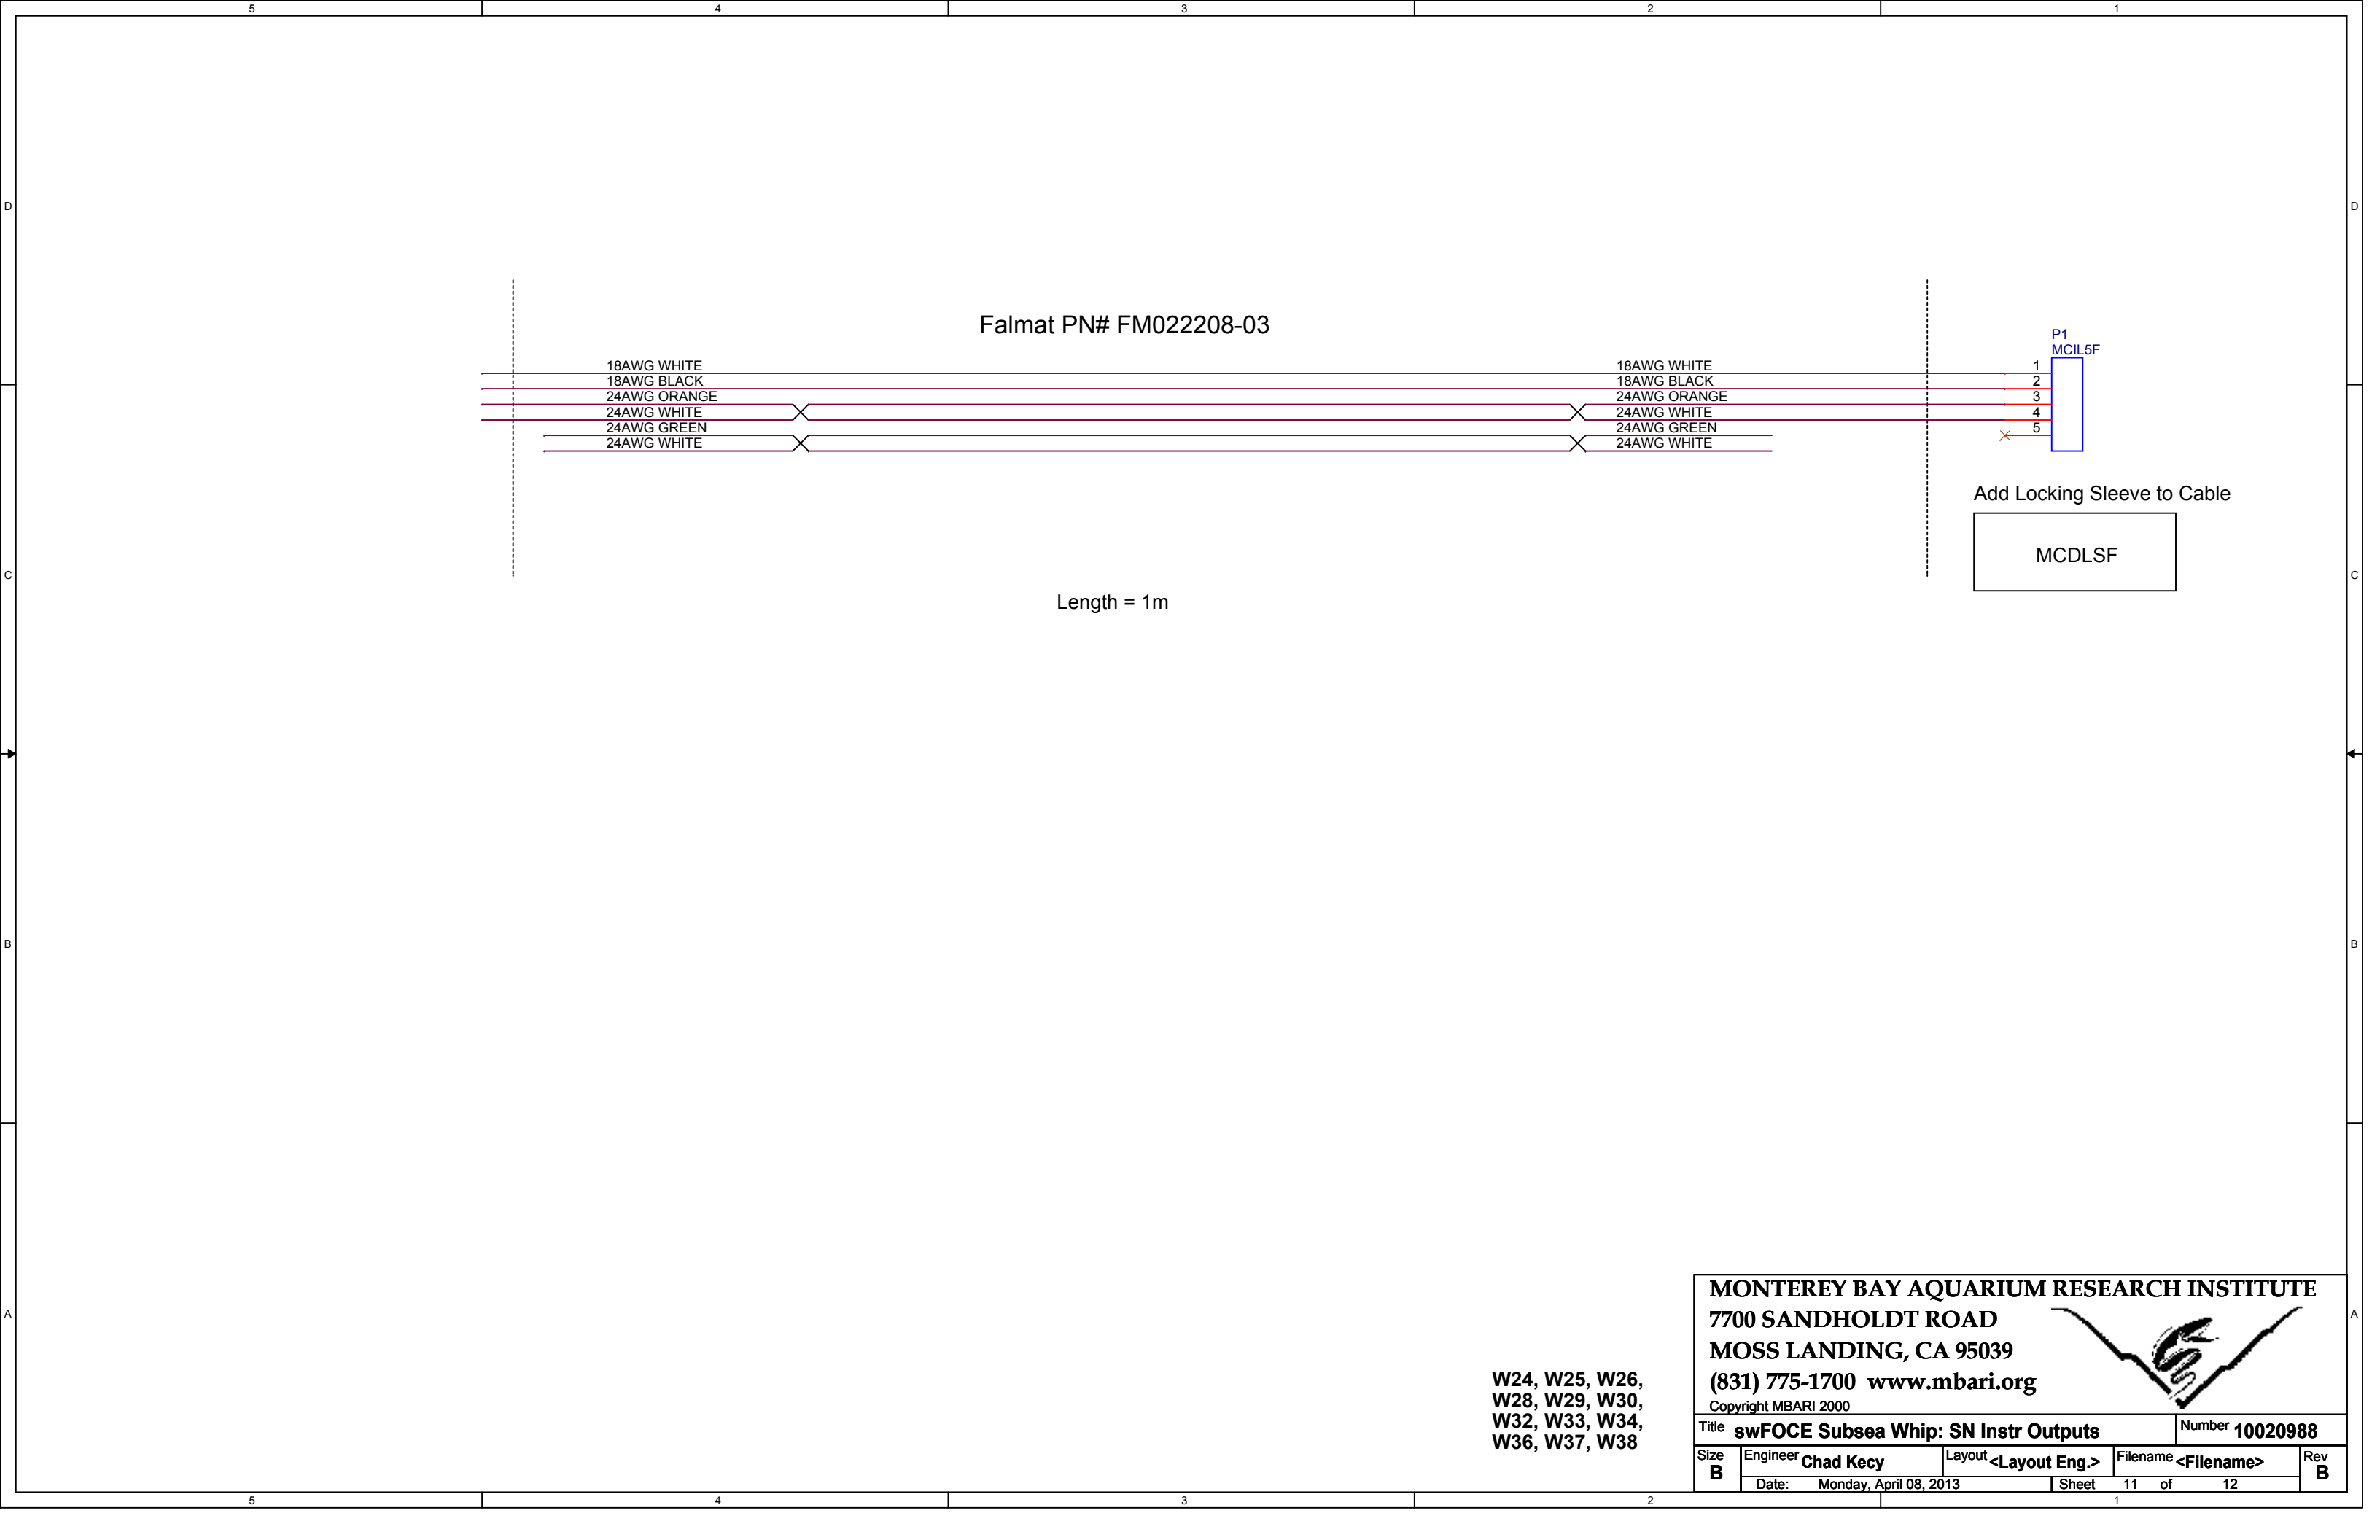

Falmat PN# FM022208-03

18AWG WHITE
18AWG BLACK
24AWG ORANGE
24AWG WHITE
24AWG GREEN
24AWG WHITE

18AWG WHITE
18AWG BLACK
24AWG ORANGE
24AWG WHITE
24AWG GREEN
24AWG WHITE

P1
MCIL5F

1
2
3
4
5

Add Locking Sleeve to Cable

MCDLSF

Length = 1m

W24, W25, W26,
W28, W29, W30,
W32, W33, W34,
W36, W37, W38

MONTEREY BAY AQUARIUM RESEARCH INSTITUTE				
7700 SANDHOLDT ROAD				
MOSS LANDING, CA 95039				
(831) 775-1700 www.mbari.org				
Copyright MBARI 2000				
Title swFOCE Subsea Whip: SN Instr Outputs				Number 10020988
Size B	Engineer Chad Kecy	Layout <Layout Eng.>	Filename <Filename>	Rev B
	Date: Monday, April 08, 2013		Sheet 11 of 12	