


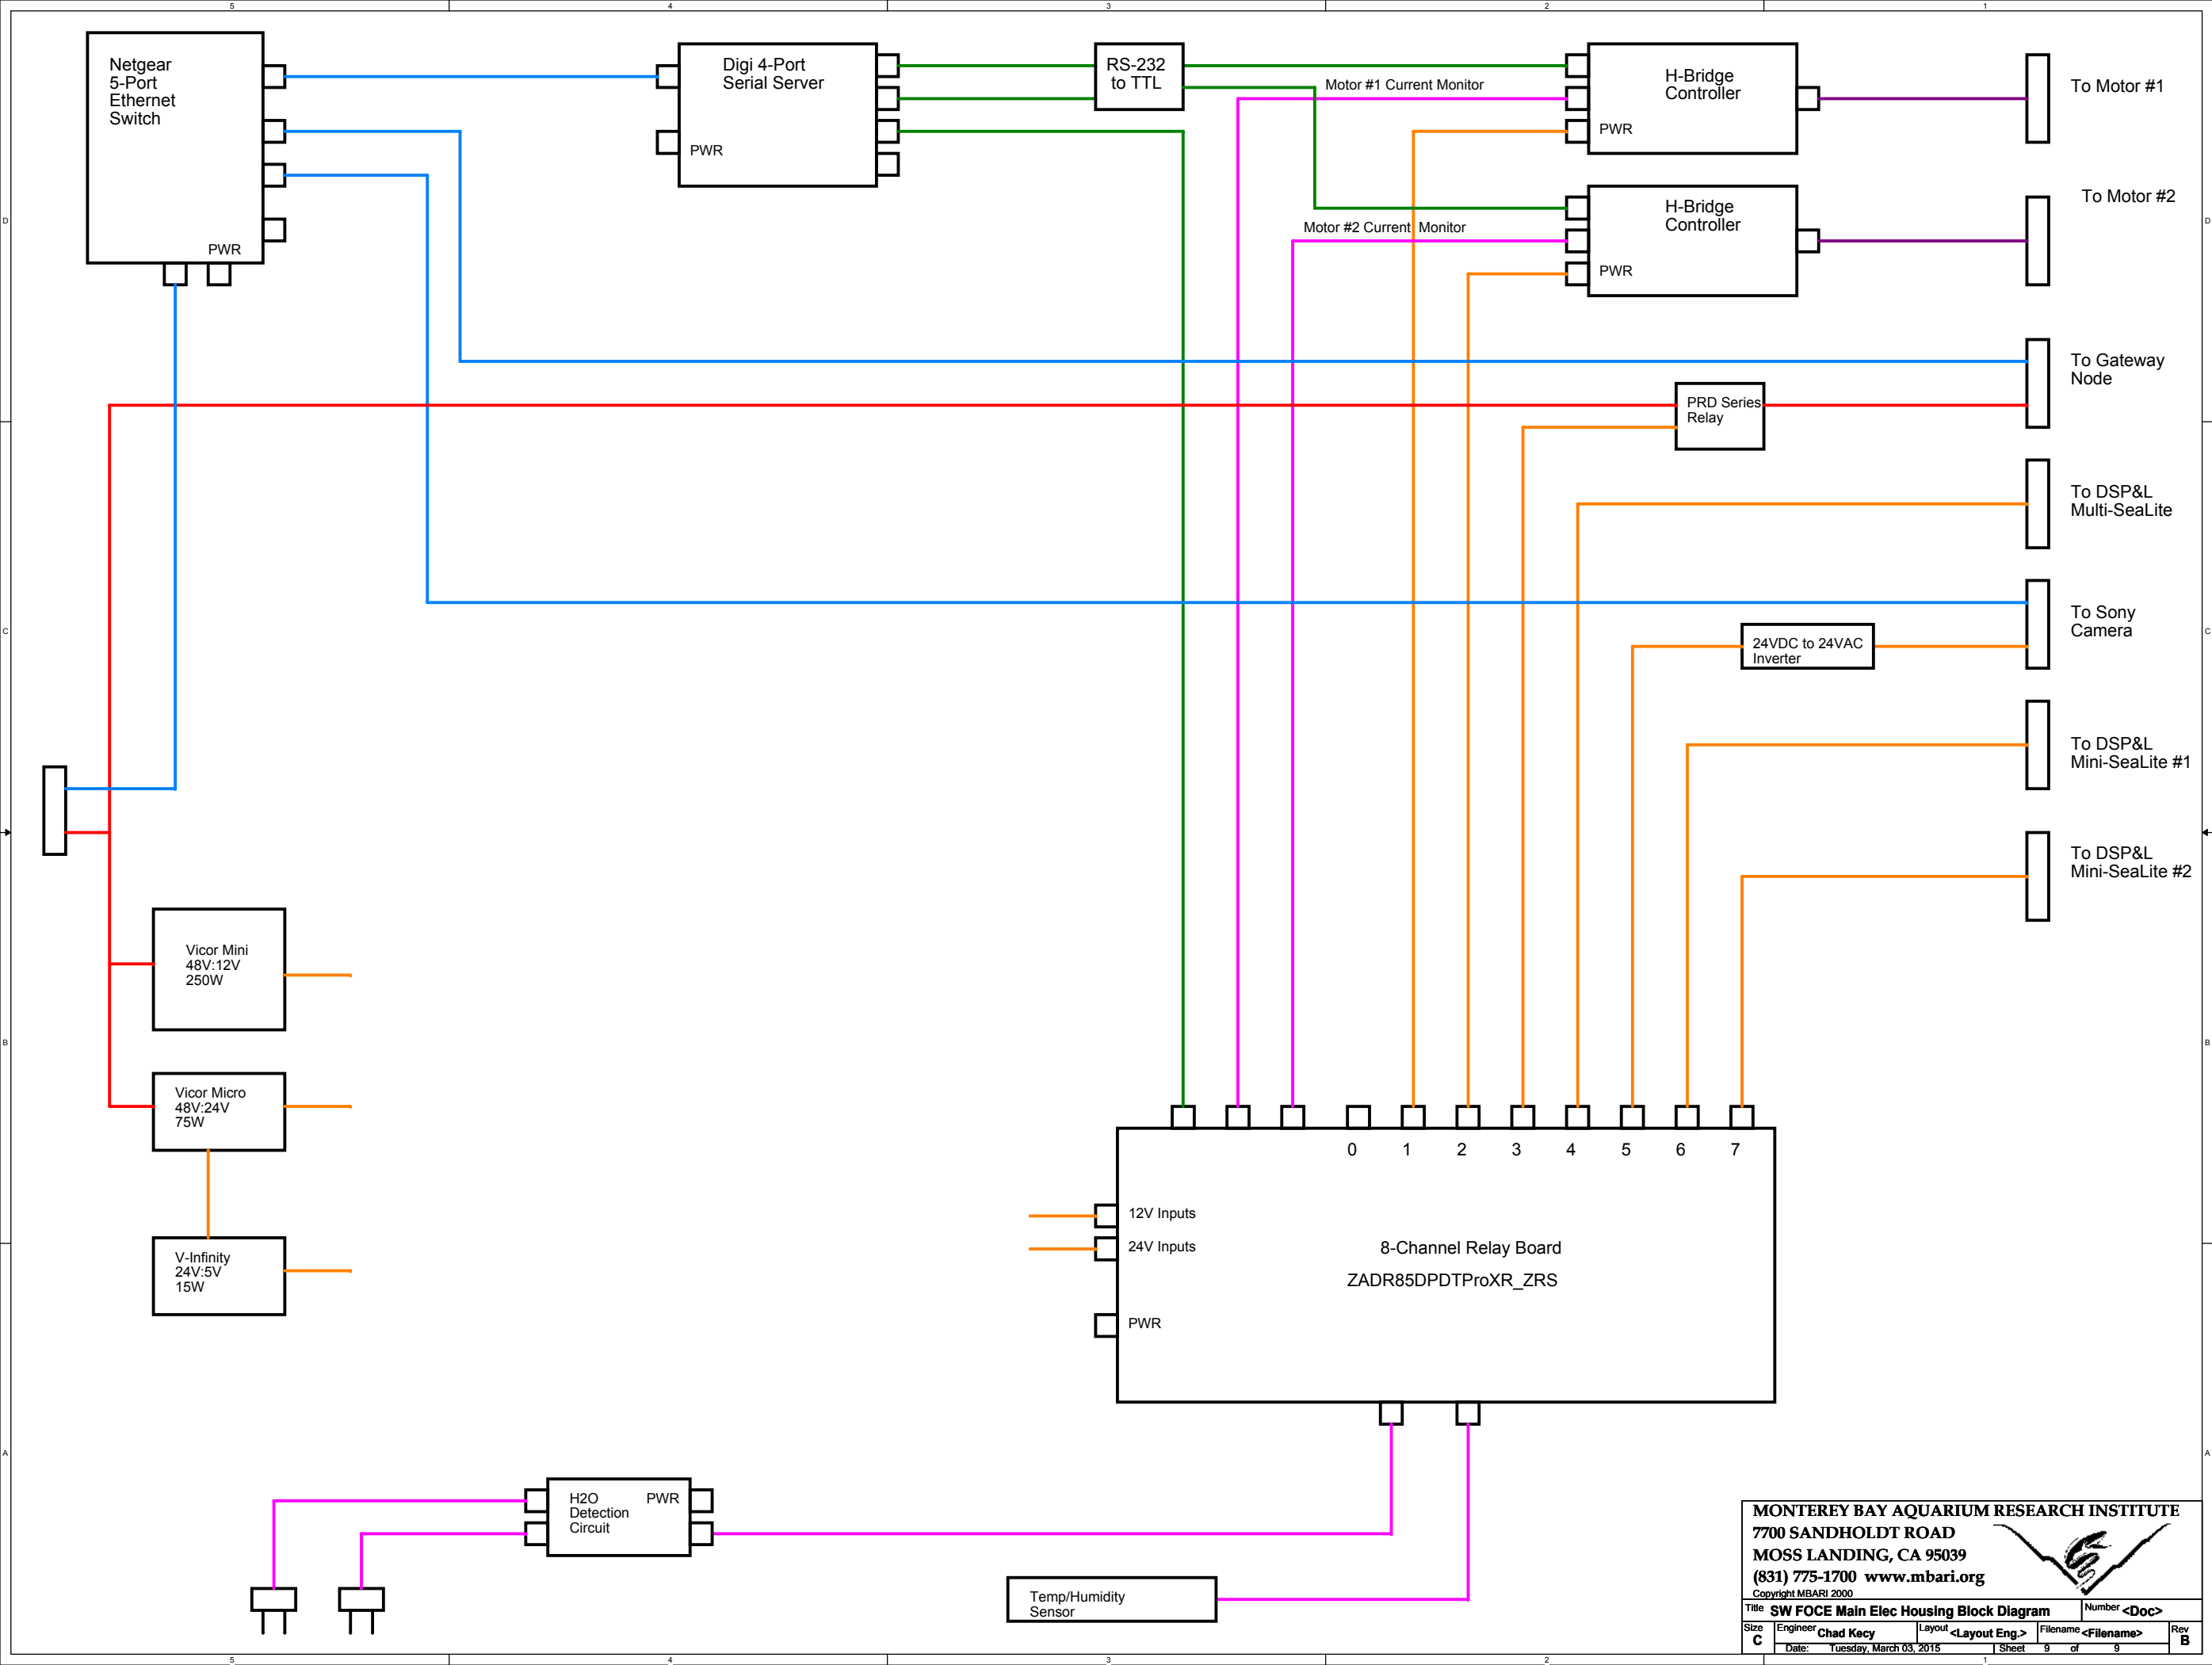

MONTEREY BAY AQUARIUM RESEARCH INSTITUTE
7700 SANDHOLDT ROAD
MOSS LANDING, CA 95039
(831) 775-1700 www.mbari.org
Copyright MBARI 2000



Title SW FOCE Main Elec Housing Block Diagram				Number	<Doc>	
Size	Engineer Chad Key	Layout	<Layout Eng.>	Filename	<Filename>	Rev
C	Date: Tuesday, March 03, 2015	Sheet	9	of	9	B