


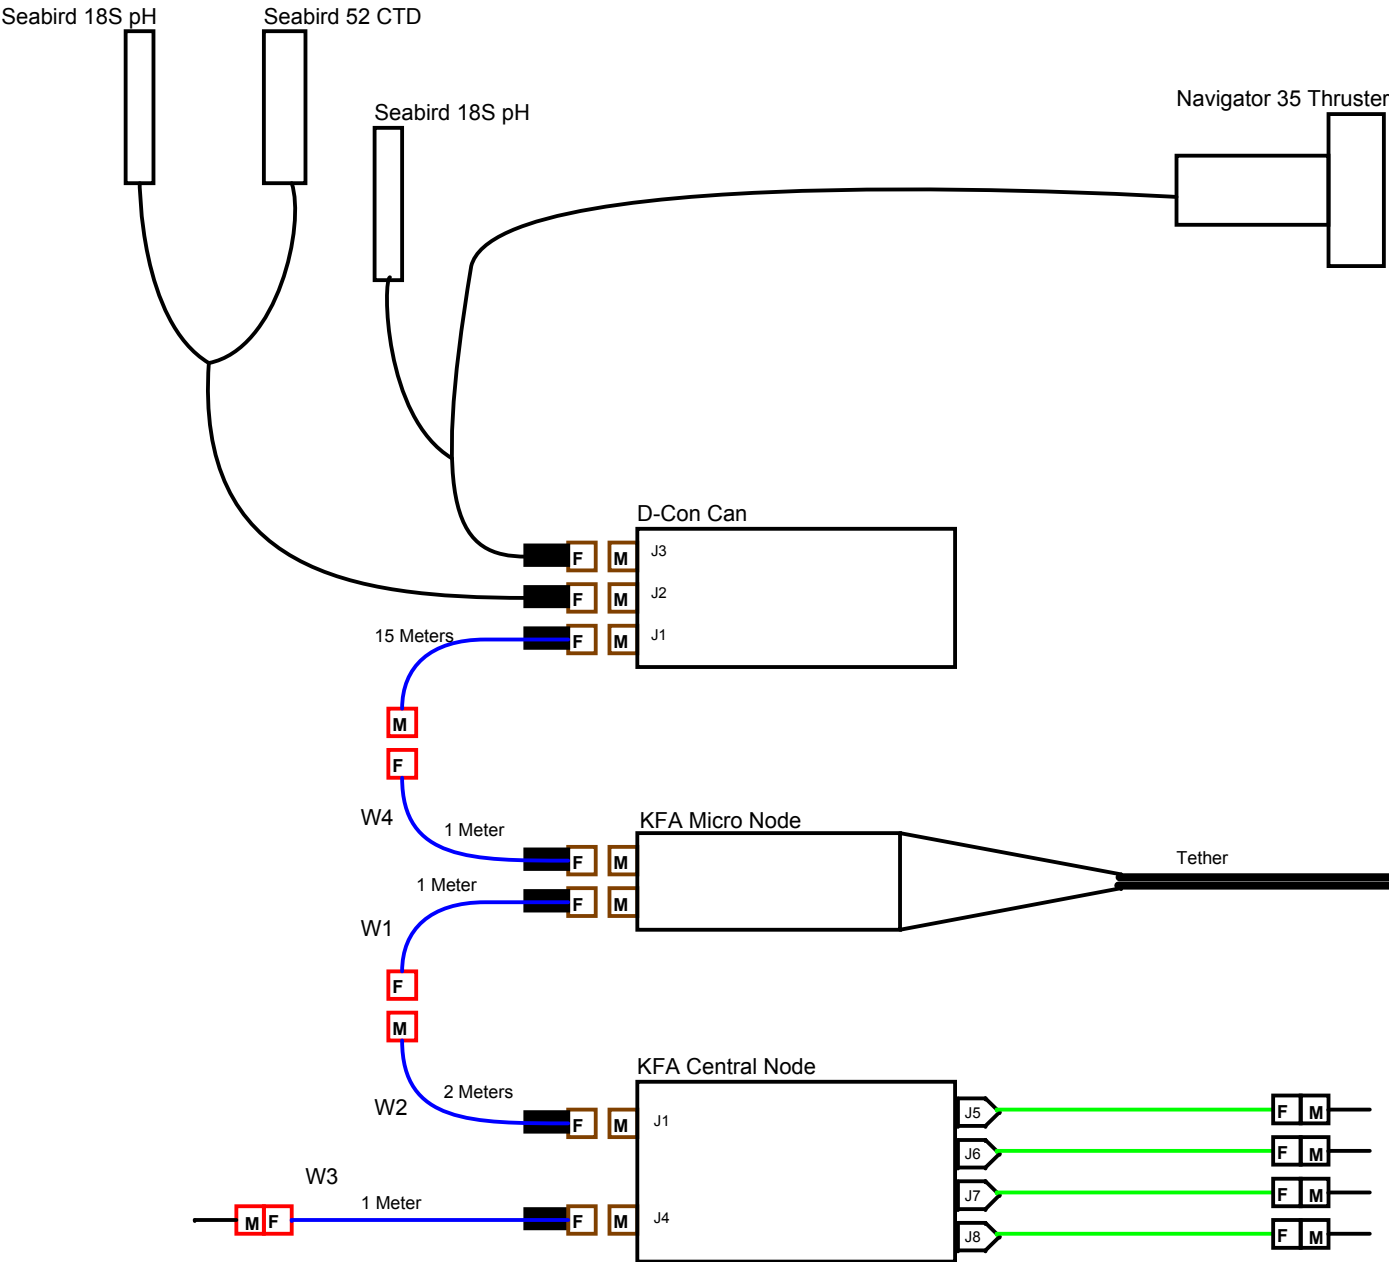

Legend

- MINK-16-FCR Bulkhead Connector
- MINK-16-CCP Inline Cable Connector (with potting section)
- SubConn DB13 Female Inline Connector
- SubConn DB13 Male Inline Connector