


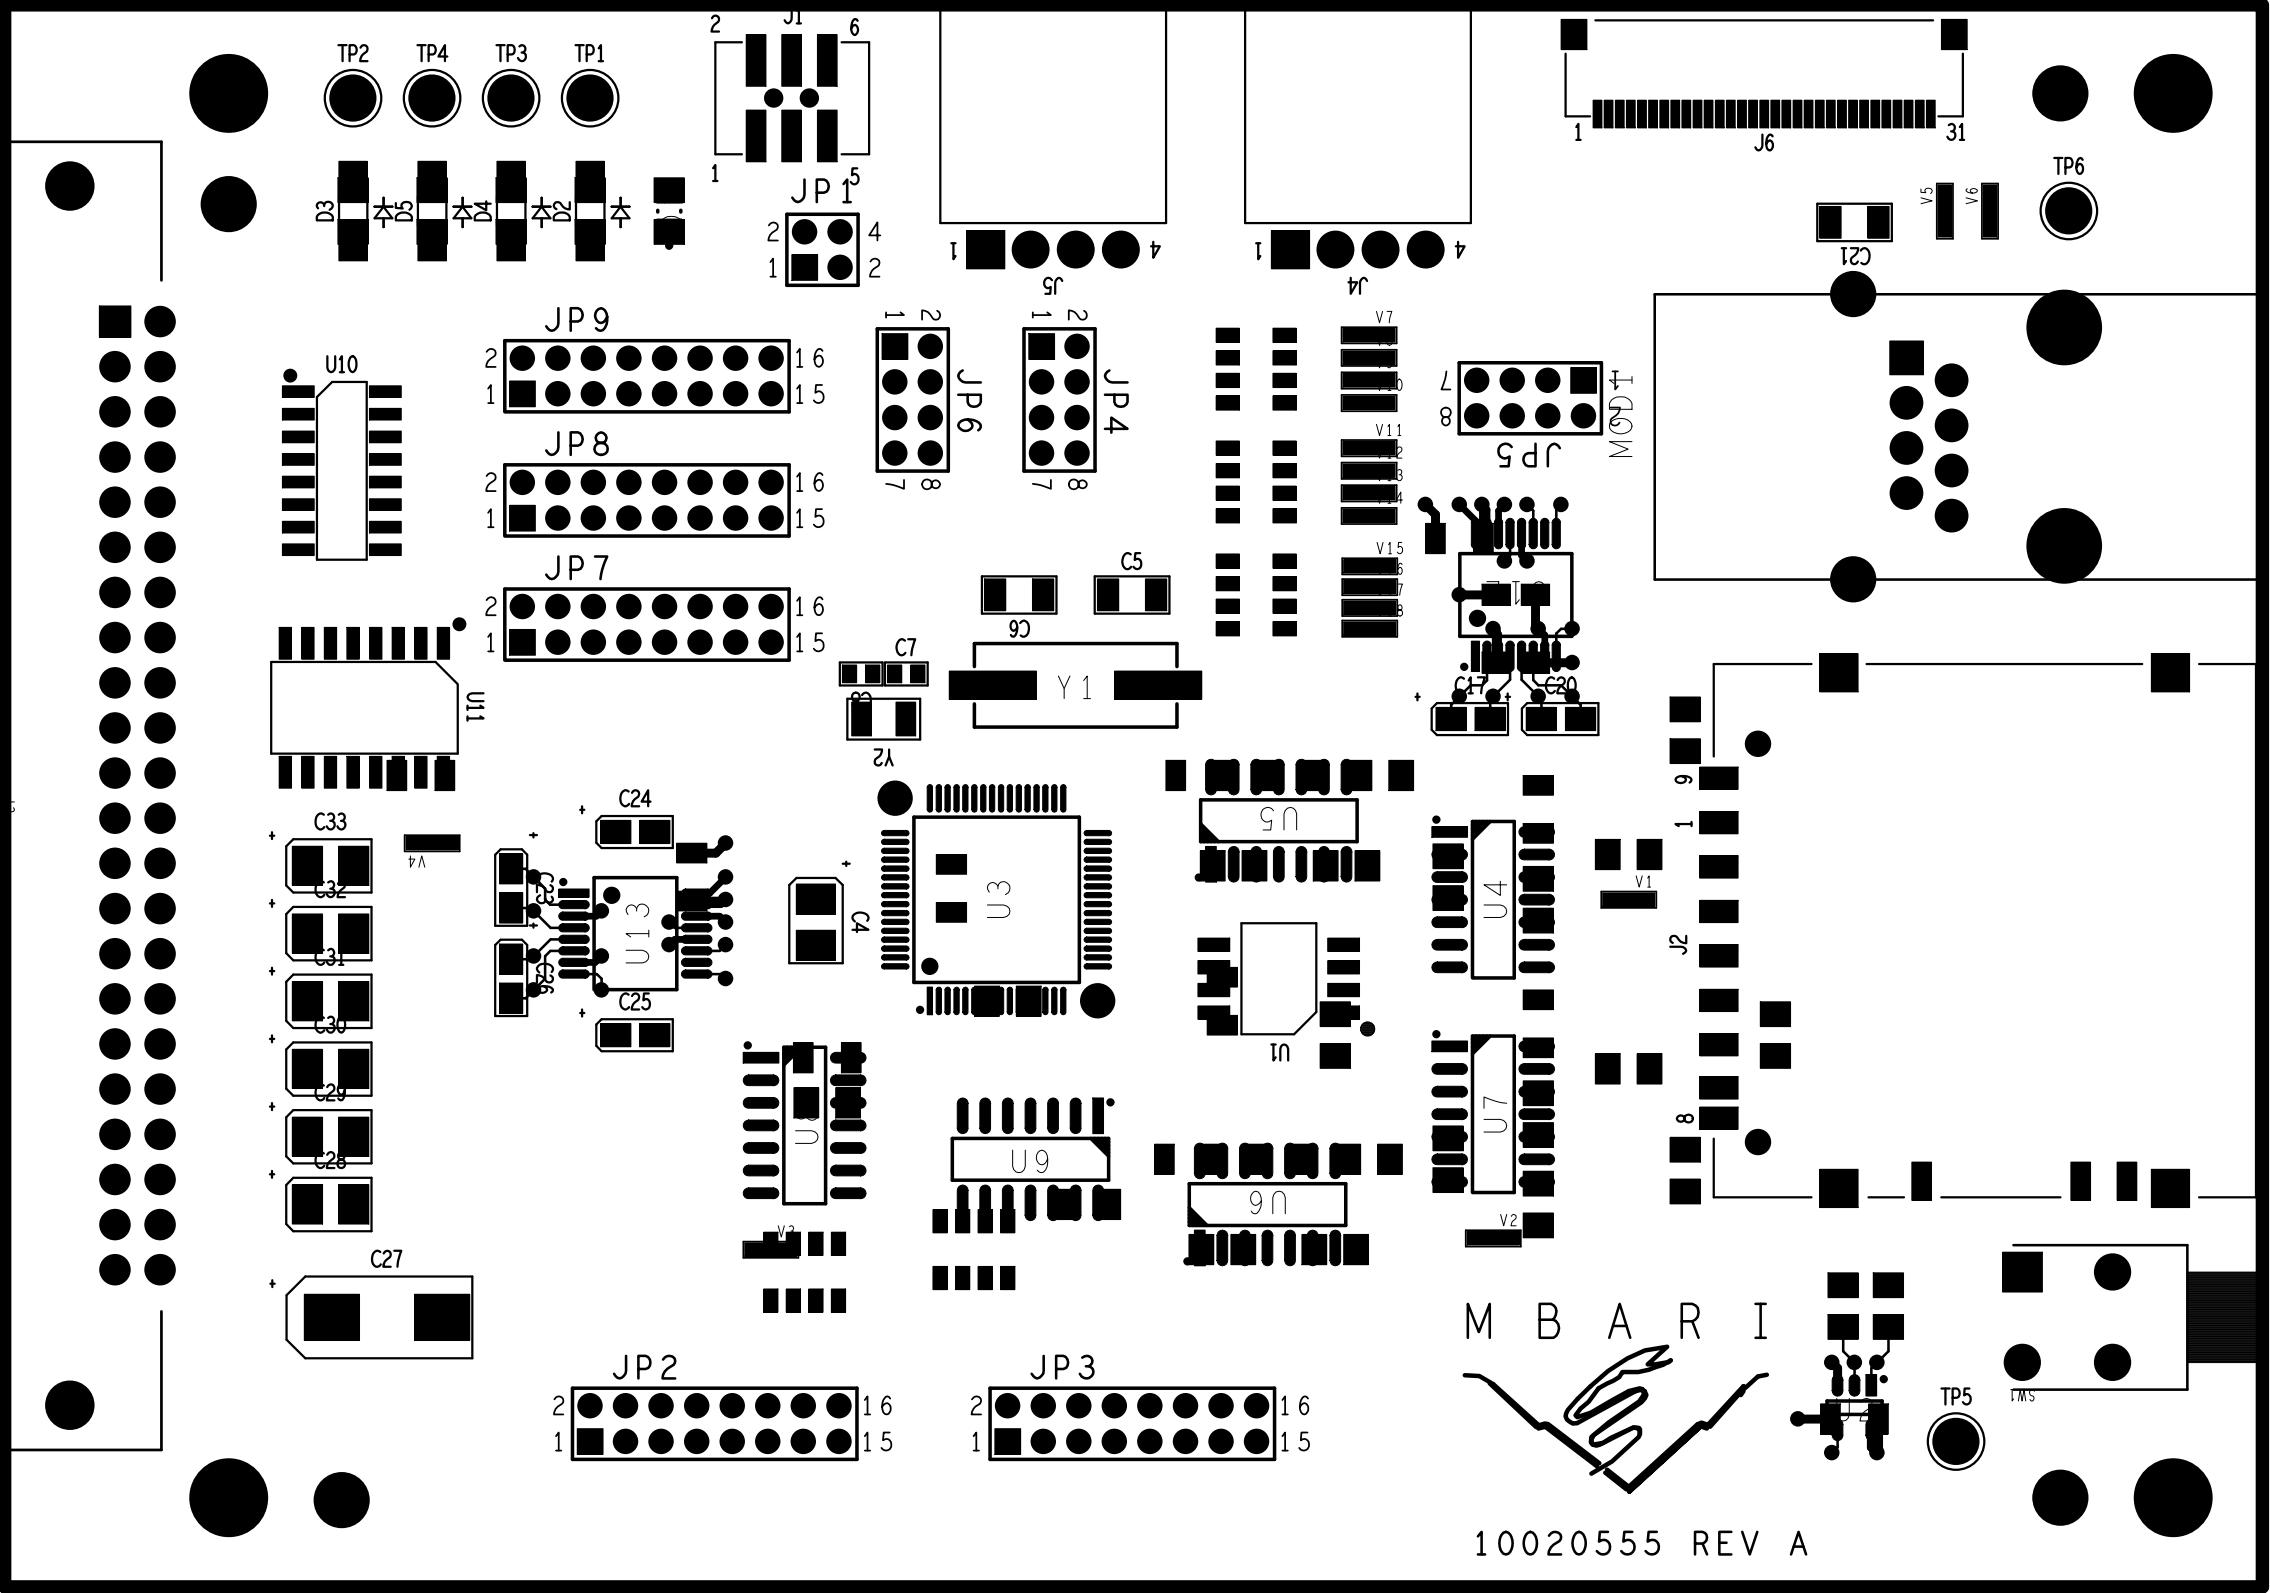

M B A R I

10020555 REV A