
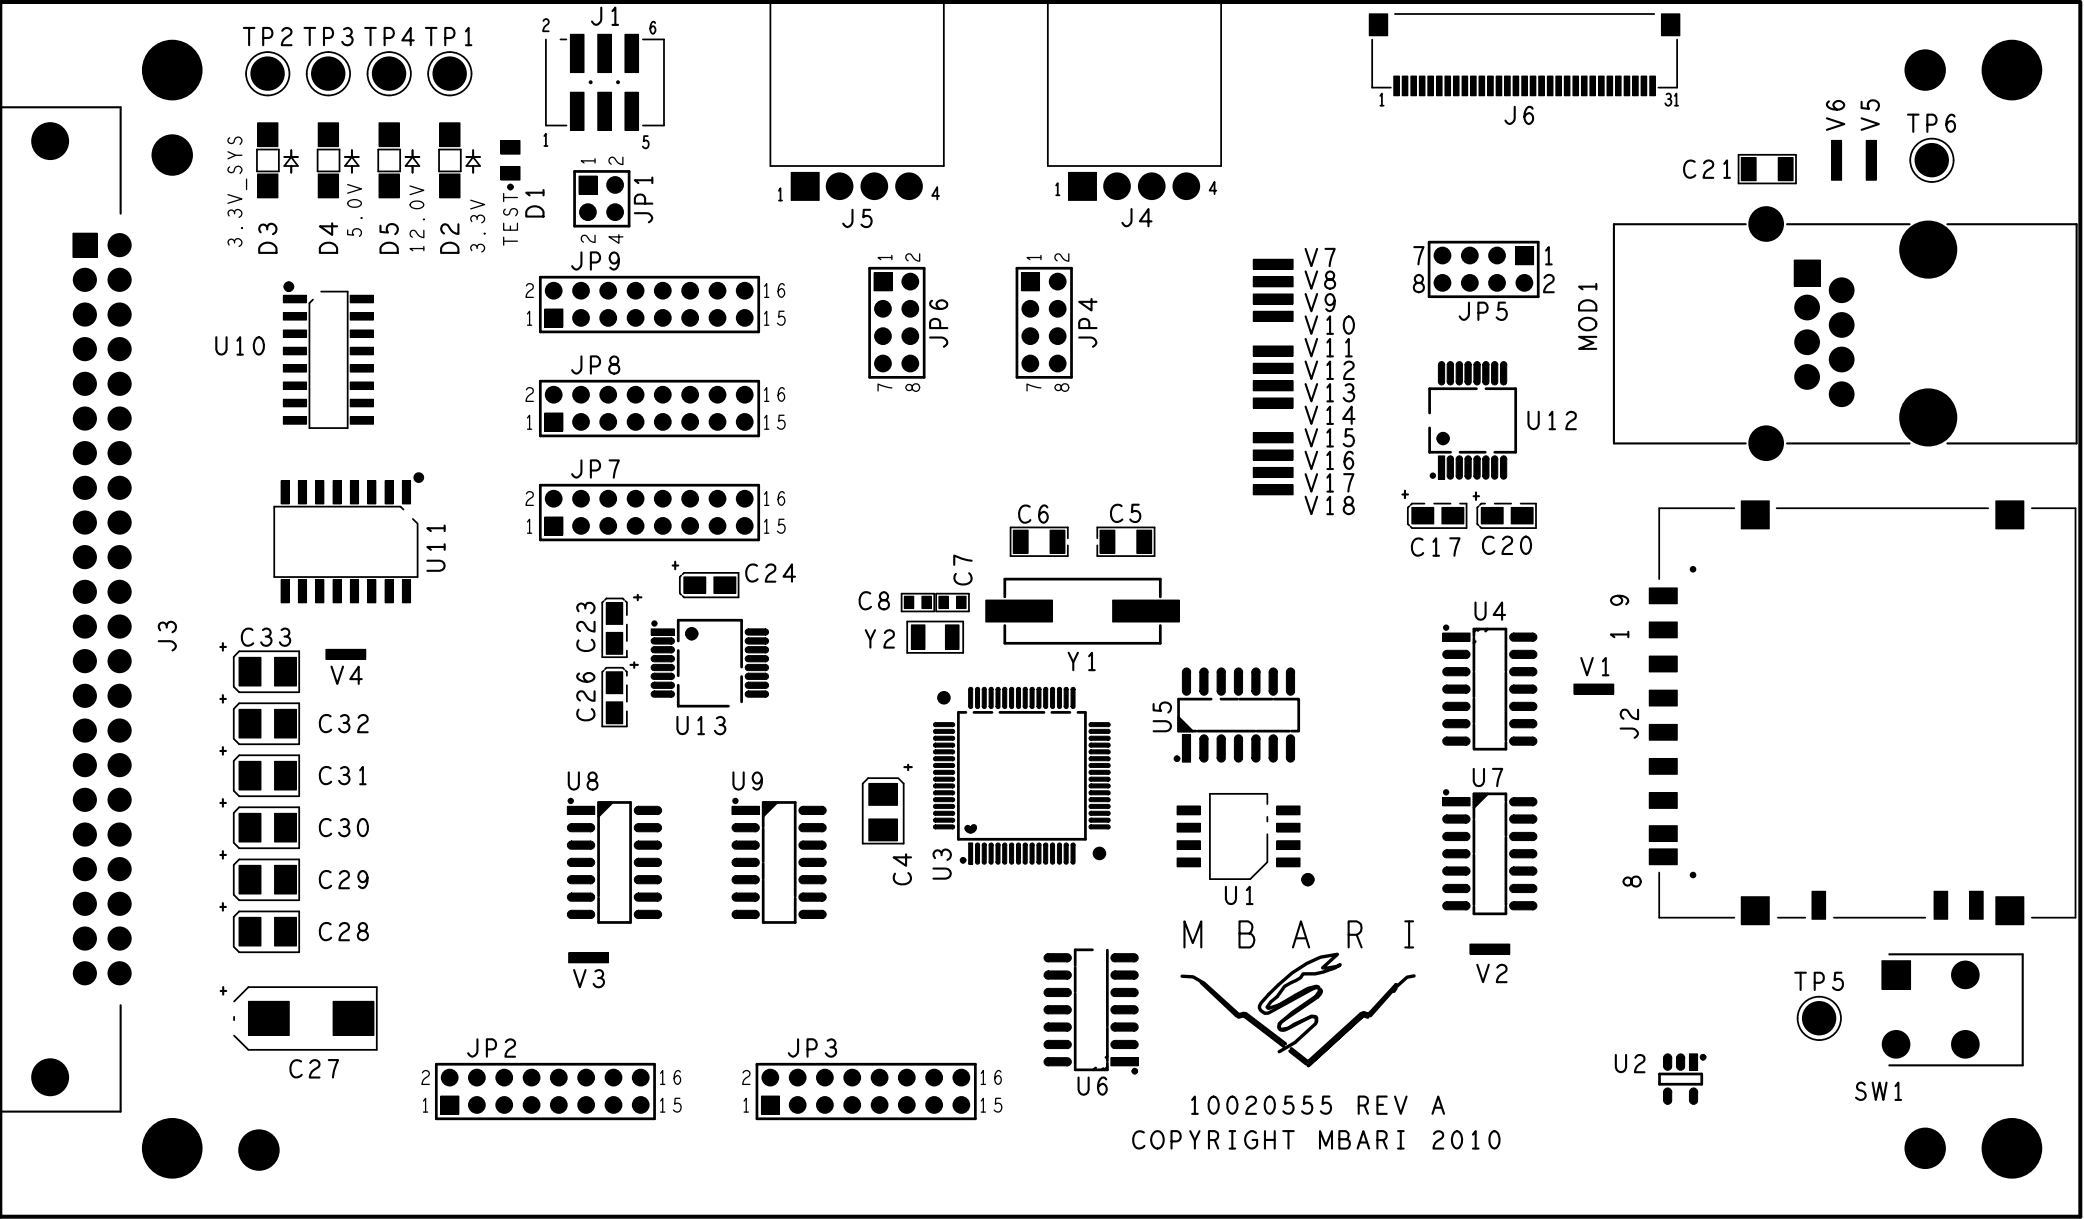


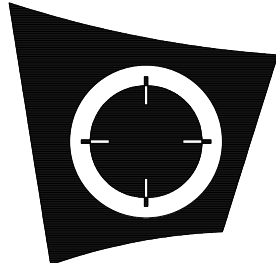

 OPTIMUM DESIGN ASSOCIATES 1075-B Serpentine Lane Pleasanton, CA 94566 Tel. (925) 401-2004 Fax (925) 401-2010	COMPANY : MBARI	
	BOARD NAME : FOCE CHASSIS CPU	
	BOARD NO. : 10020555	
	REV : A	
	LAYER : SILKTOP	
	DATE : 07-26-2010	ODA NO. : 105584