




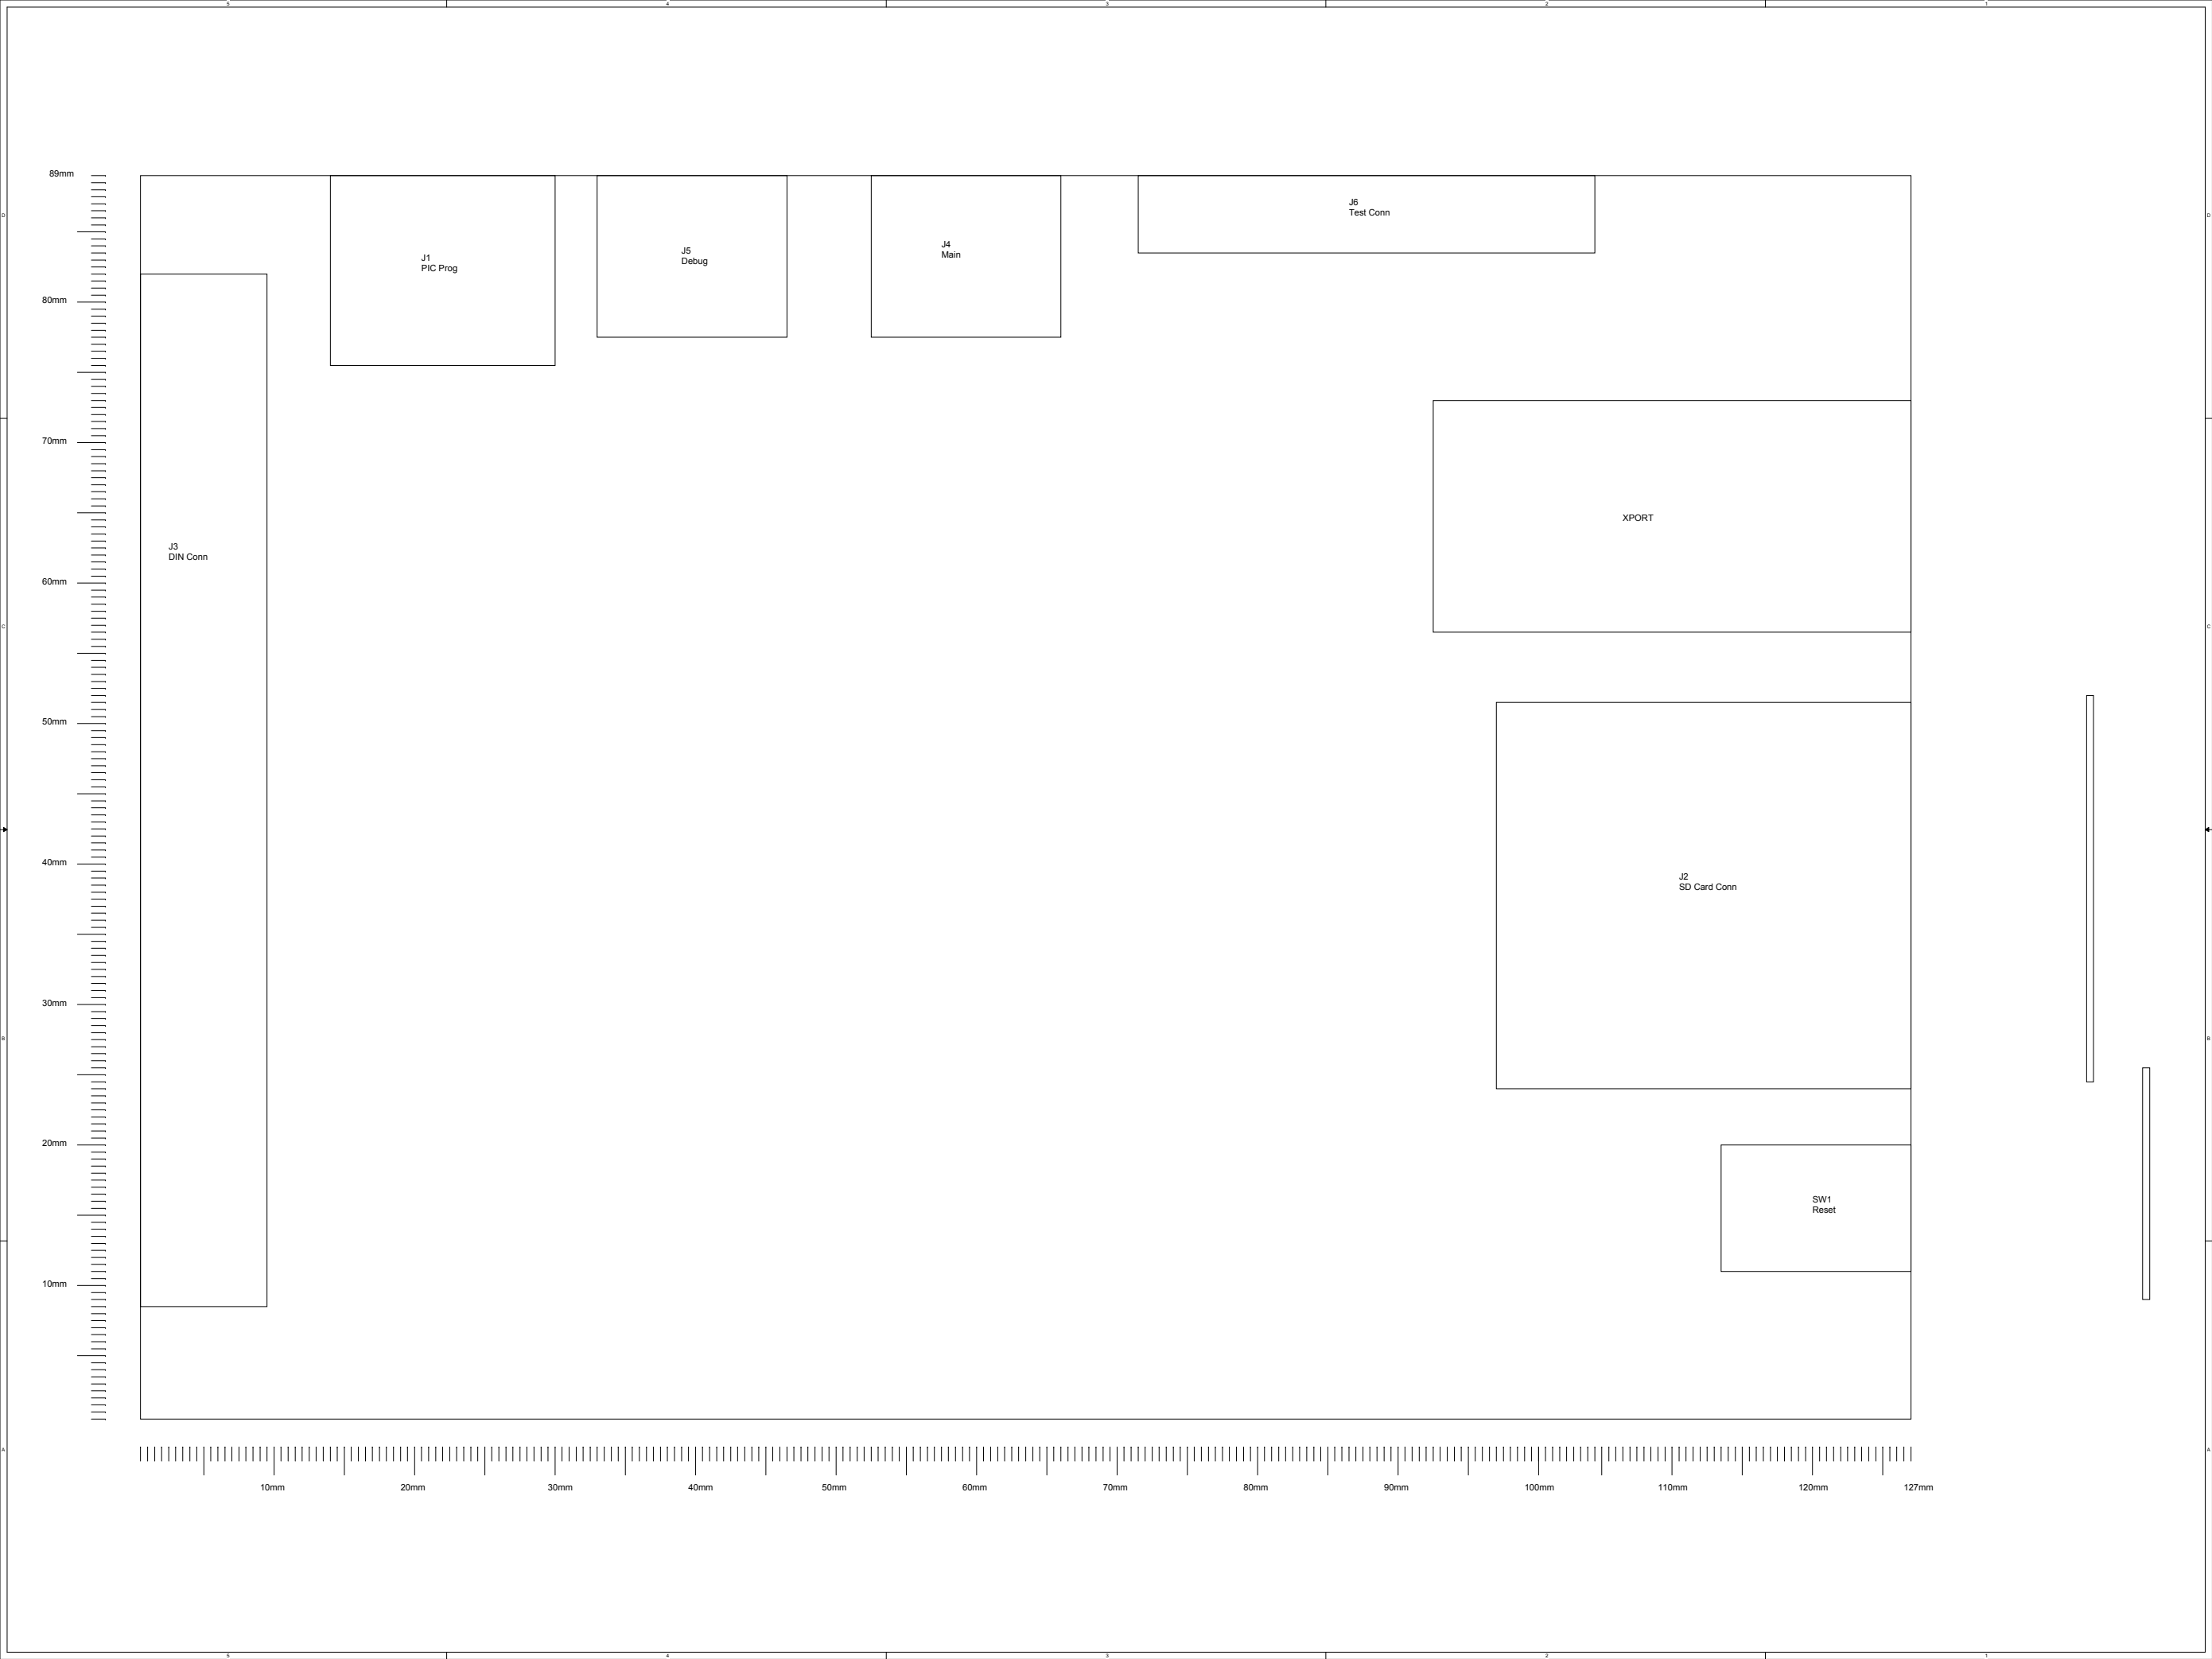

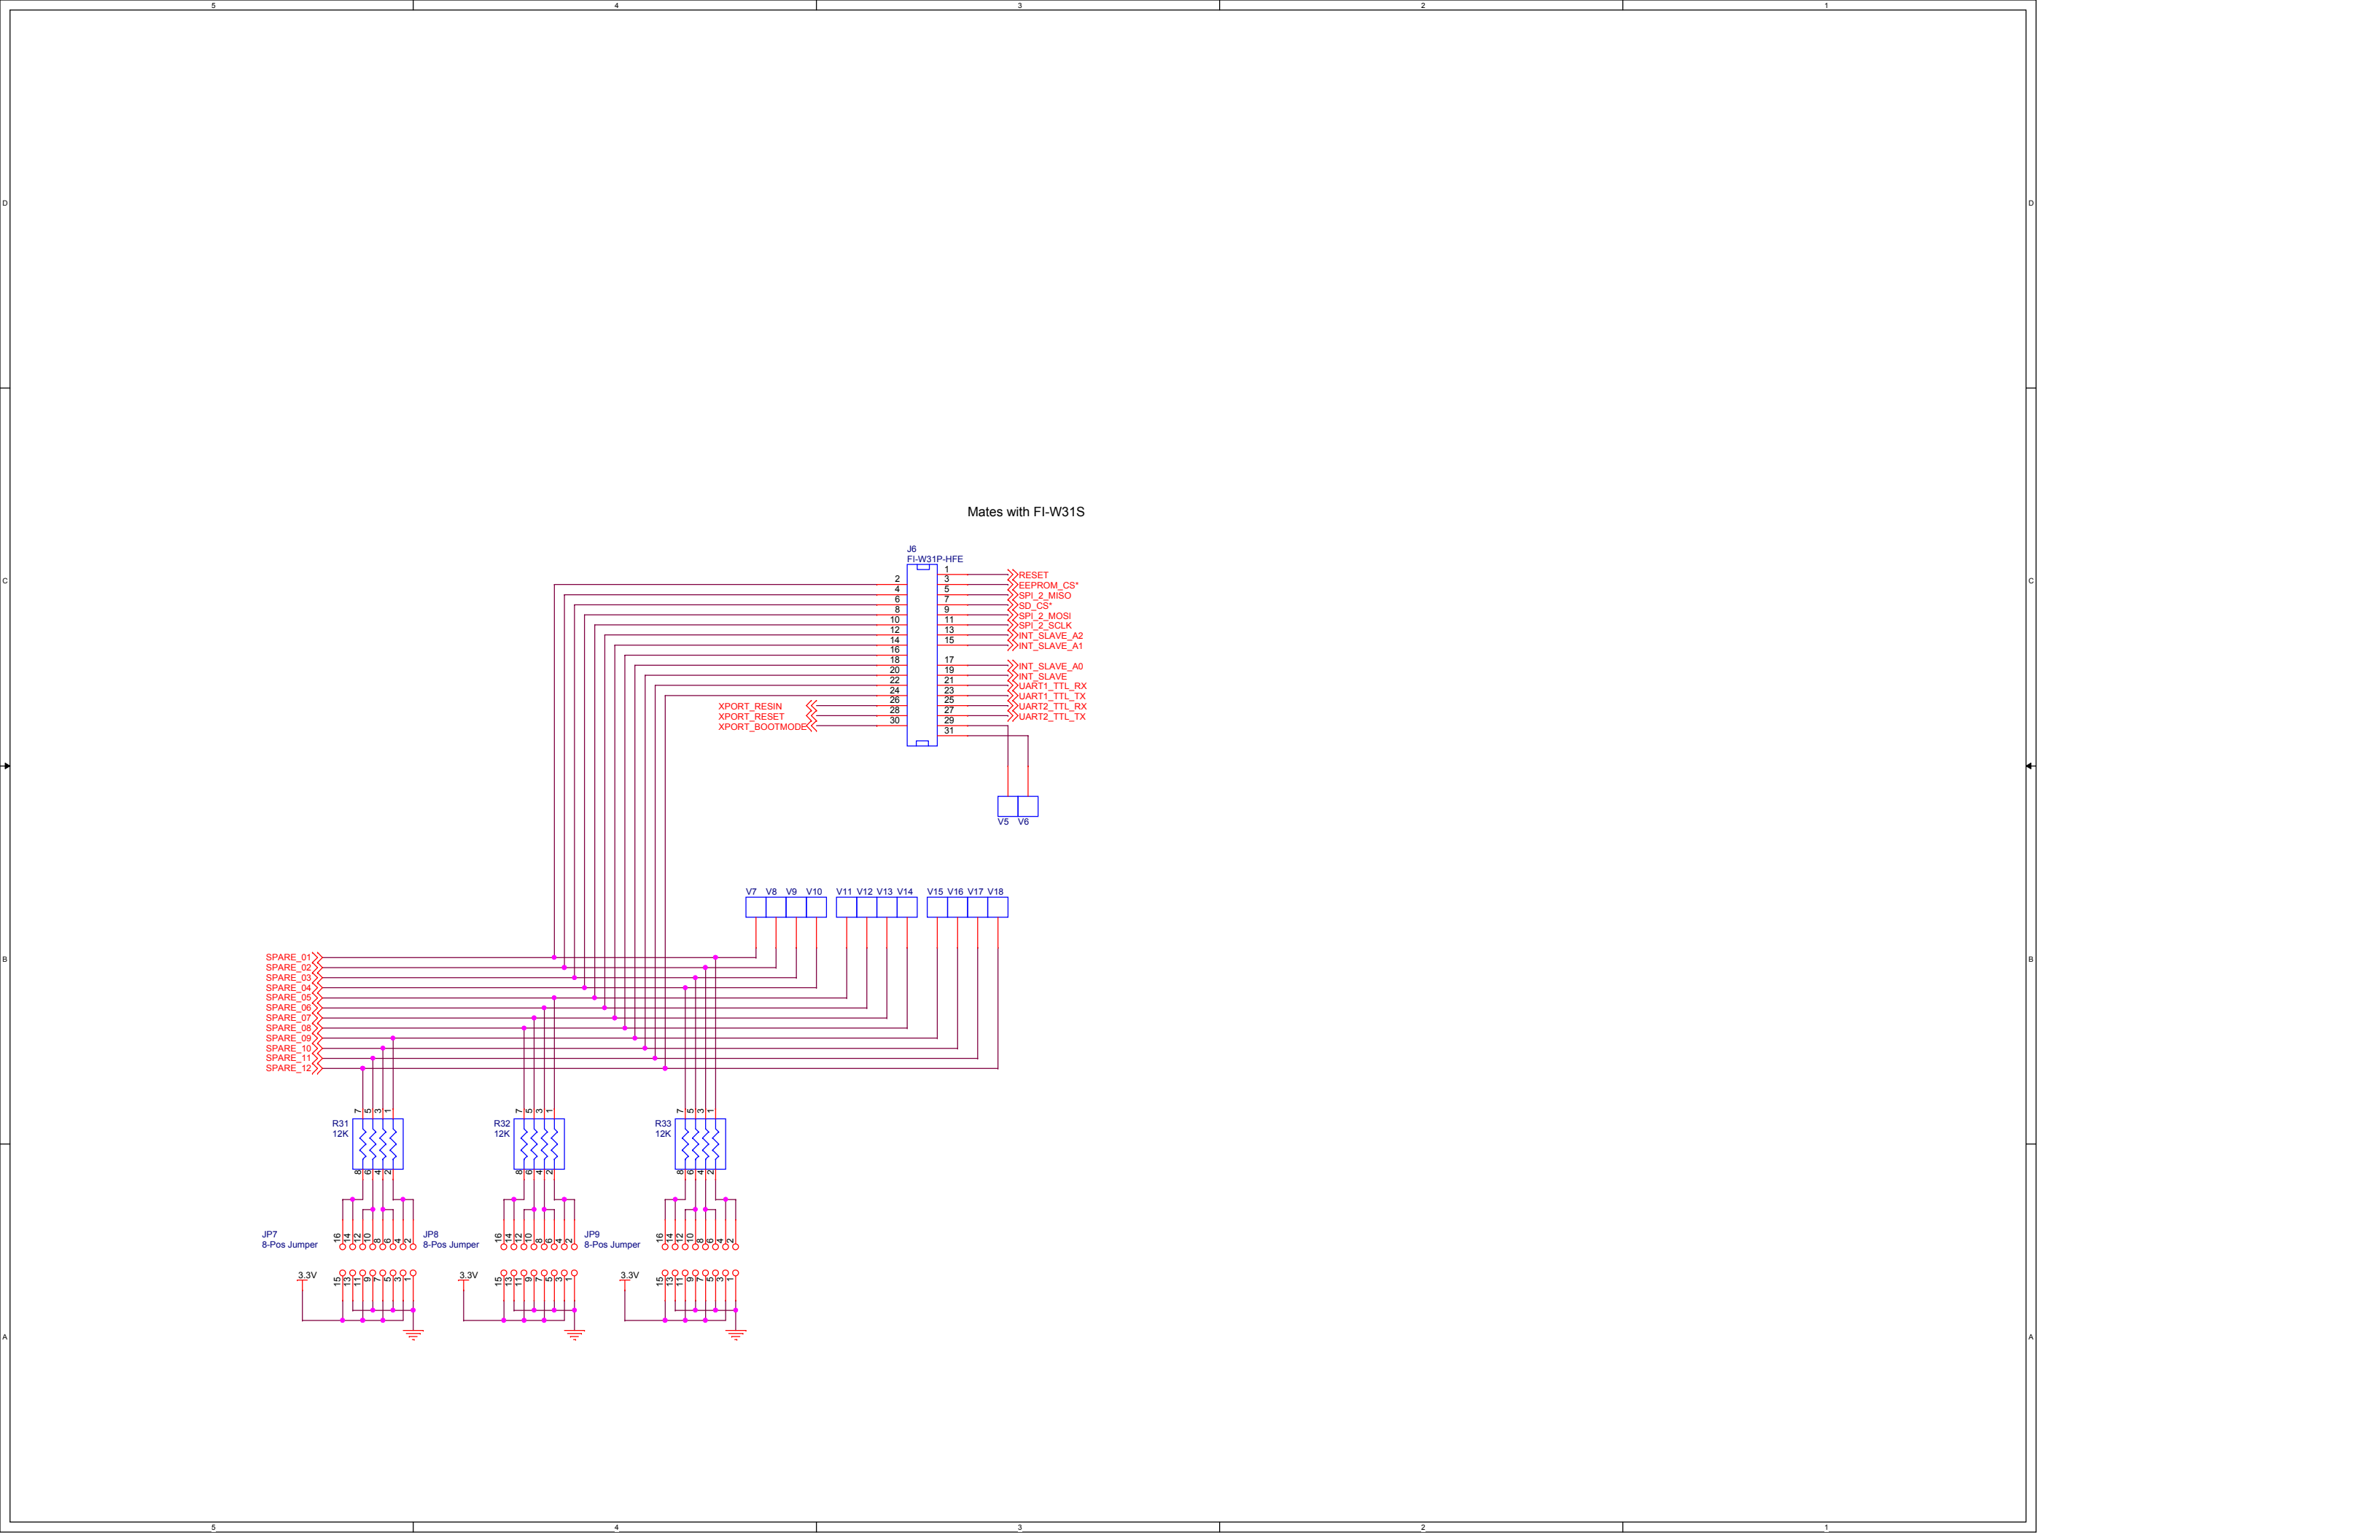

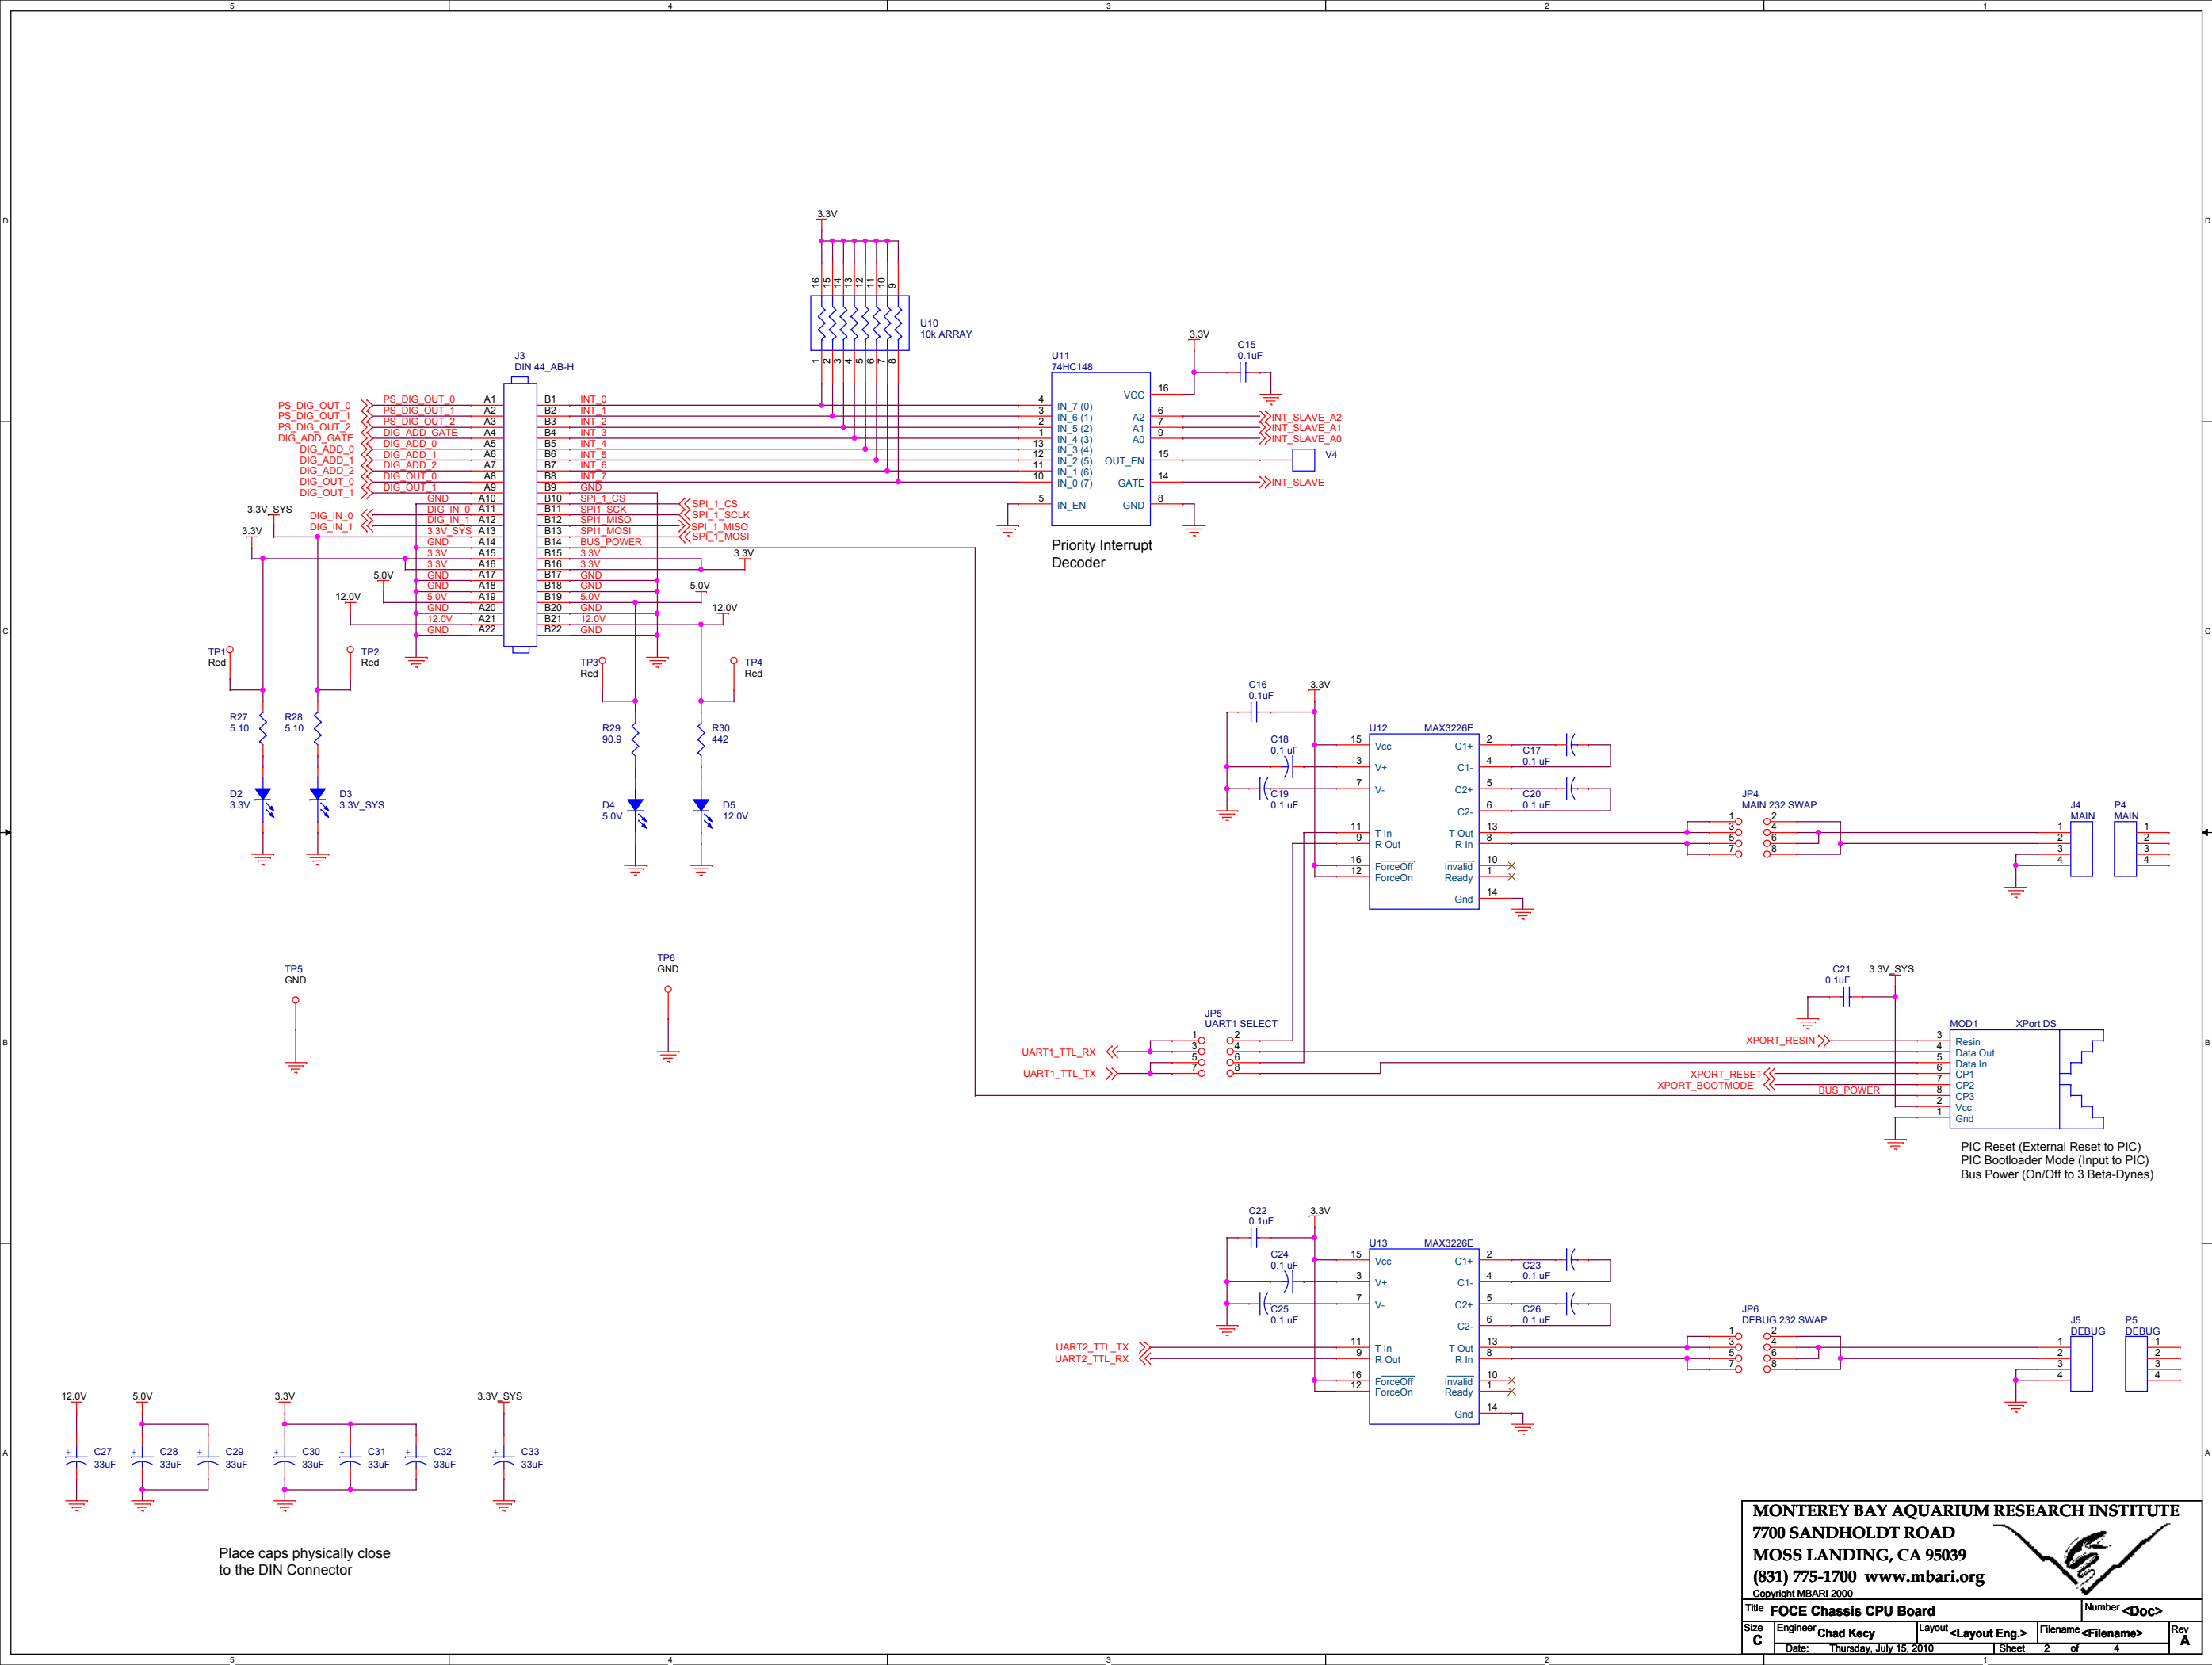

MONTEREY BAY AQUARIUM RESEARCH INSTITUTE
7700 SANDHOLDT ROAD
MOSS LANDING, CA 95039
(831) 775-1700 www.mbari.org
Copyright MBARI 2000

Title FOCE Chassis CPU Board			Number <Doc>
Size C	Engineer Chad Key	Layout <Layout Eng.>	Filename <Filename>
Date: Thursday, July 15, 2010		Sheet 2 of 4	Rev A