


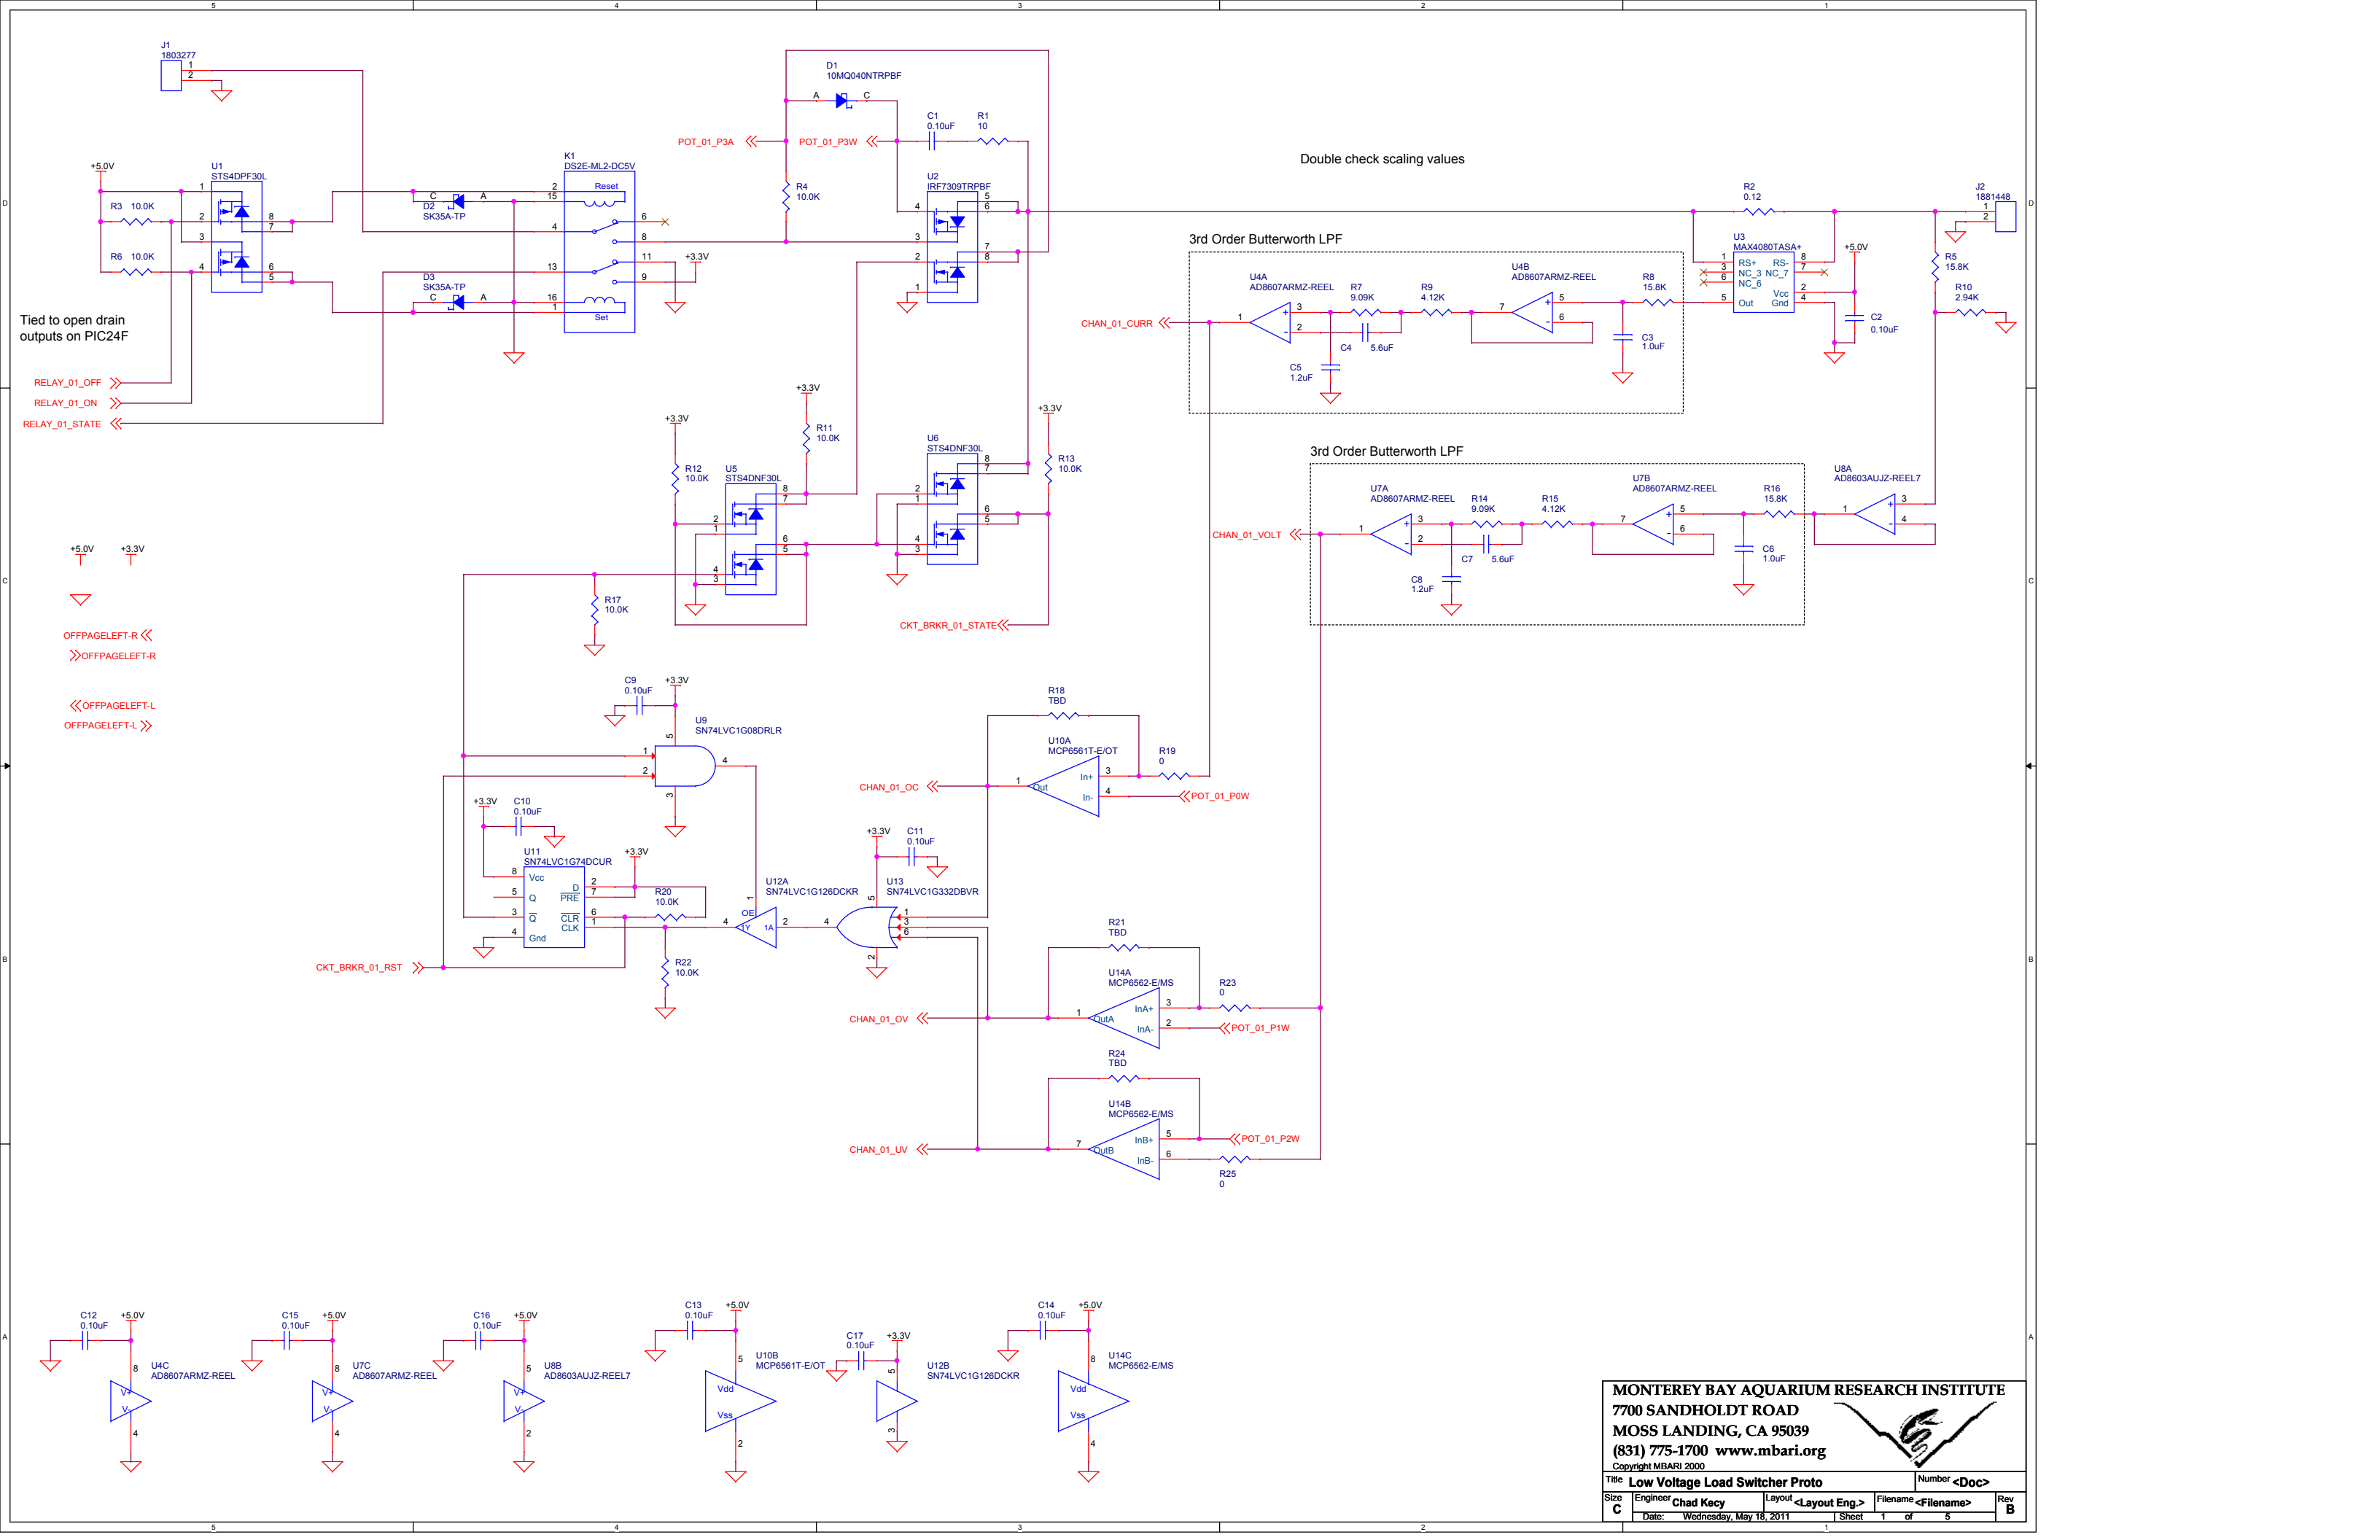

MONTEREY BAY AQUARIUM RESEARCH INSTITUTE
7700 SANDHOLDT ROAD
MOSS LANDING, CA 95039
(831) 775-1700 www.mbari.org
Copyright MBARI 2000



Title Low Voltage Load Switcher Proto				Number <Doc>	
Engineer Chad Kacy	Layout <Layout Eng.>	Filename <Filename>		Rev B	
Date: Wednesday, May 18, 2011		Sheet 1 of 5			