

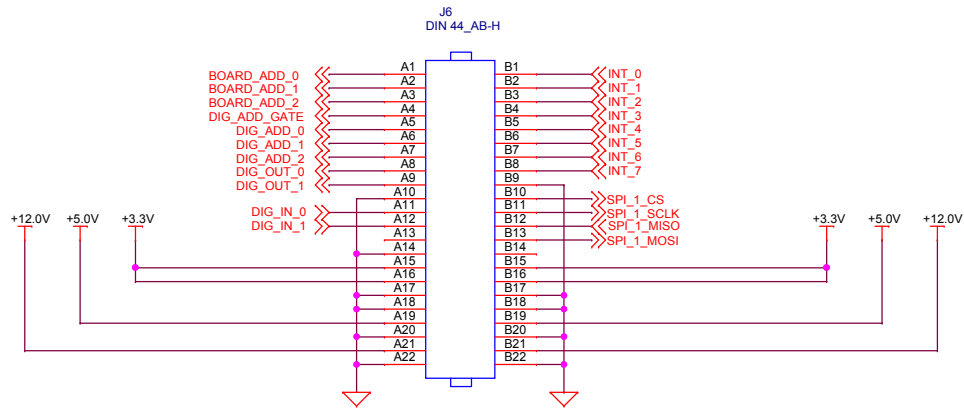


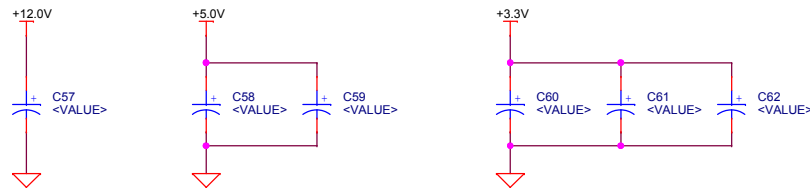

+5.0V  
+3.3V  
+12.0V

OFFPAGELEFT-R  
OFFPAGELEFT-R

OFFPAGELEFT-L  
OFFPAGELEFT-L

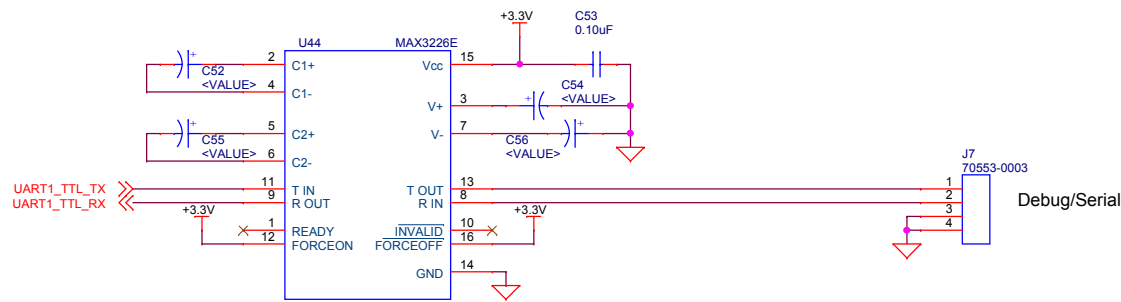

MONTEREY BAY AQUARIUM RESEARCH INSTITUTE  
7700 SANDHOLDT ROAD  
MOSS LANDING, CA 95039  
(831) 775-1700 www.mbari.org  
Copyright MBARI 2000

|       |                                 |               |            |        |       |
|-------|---------------------------------|---------------|------------|--------|-------|
| Title | Low Voltage Load Switcher Proto |               |            | Number | <Doc> |
| Size  | Engineer                        | Layout        | Filename   | Rev    |       |
| C     | Chad Kacy                       | <Layout Eng.> | <Filename> | B      |       |
| Date: | Wednesday, May 18, 2011         | Sheet         | 5 of 5     |        |       |