


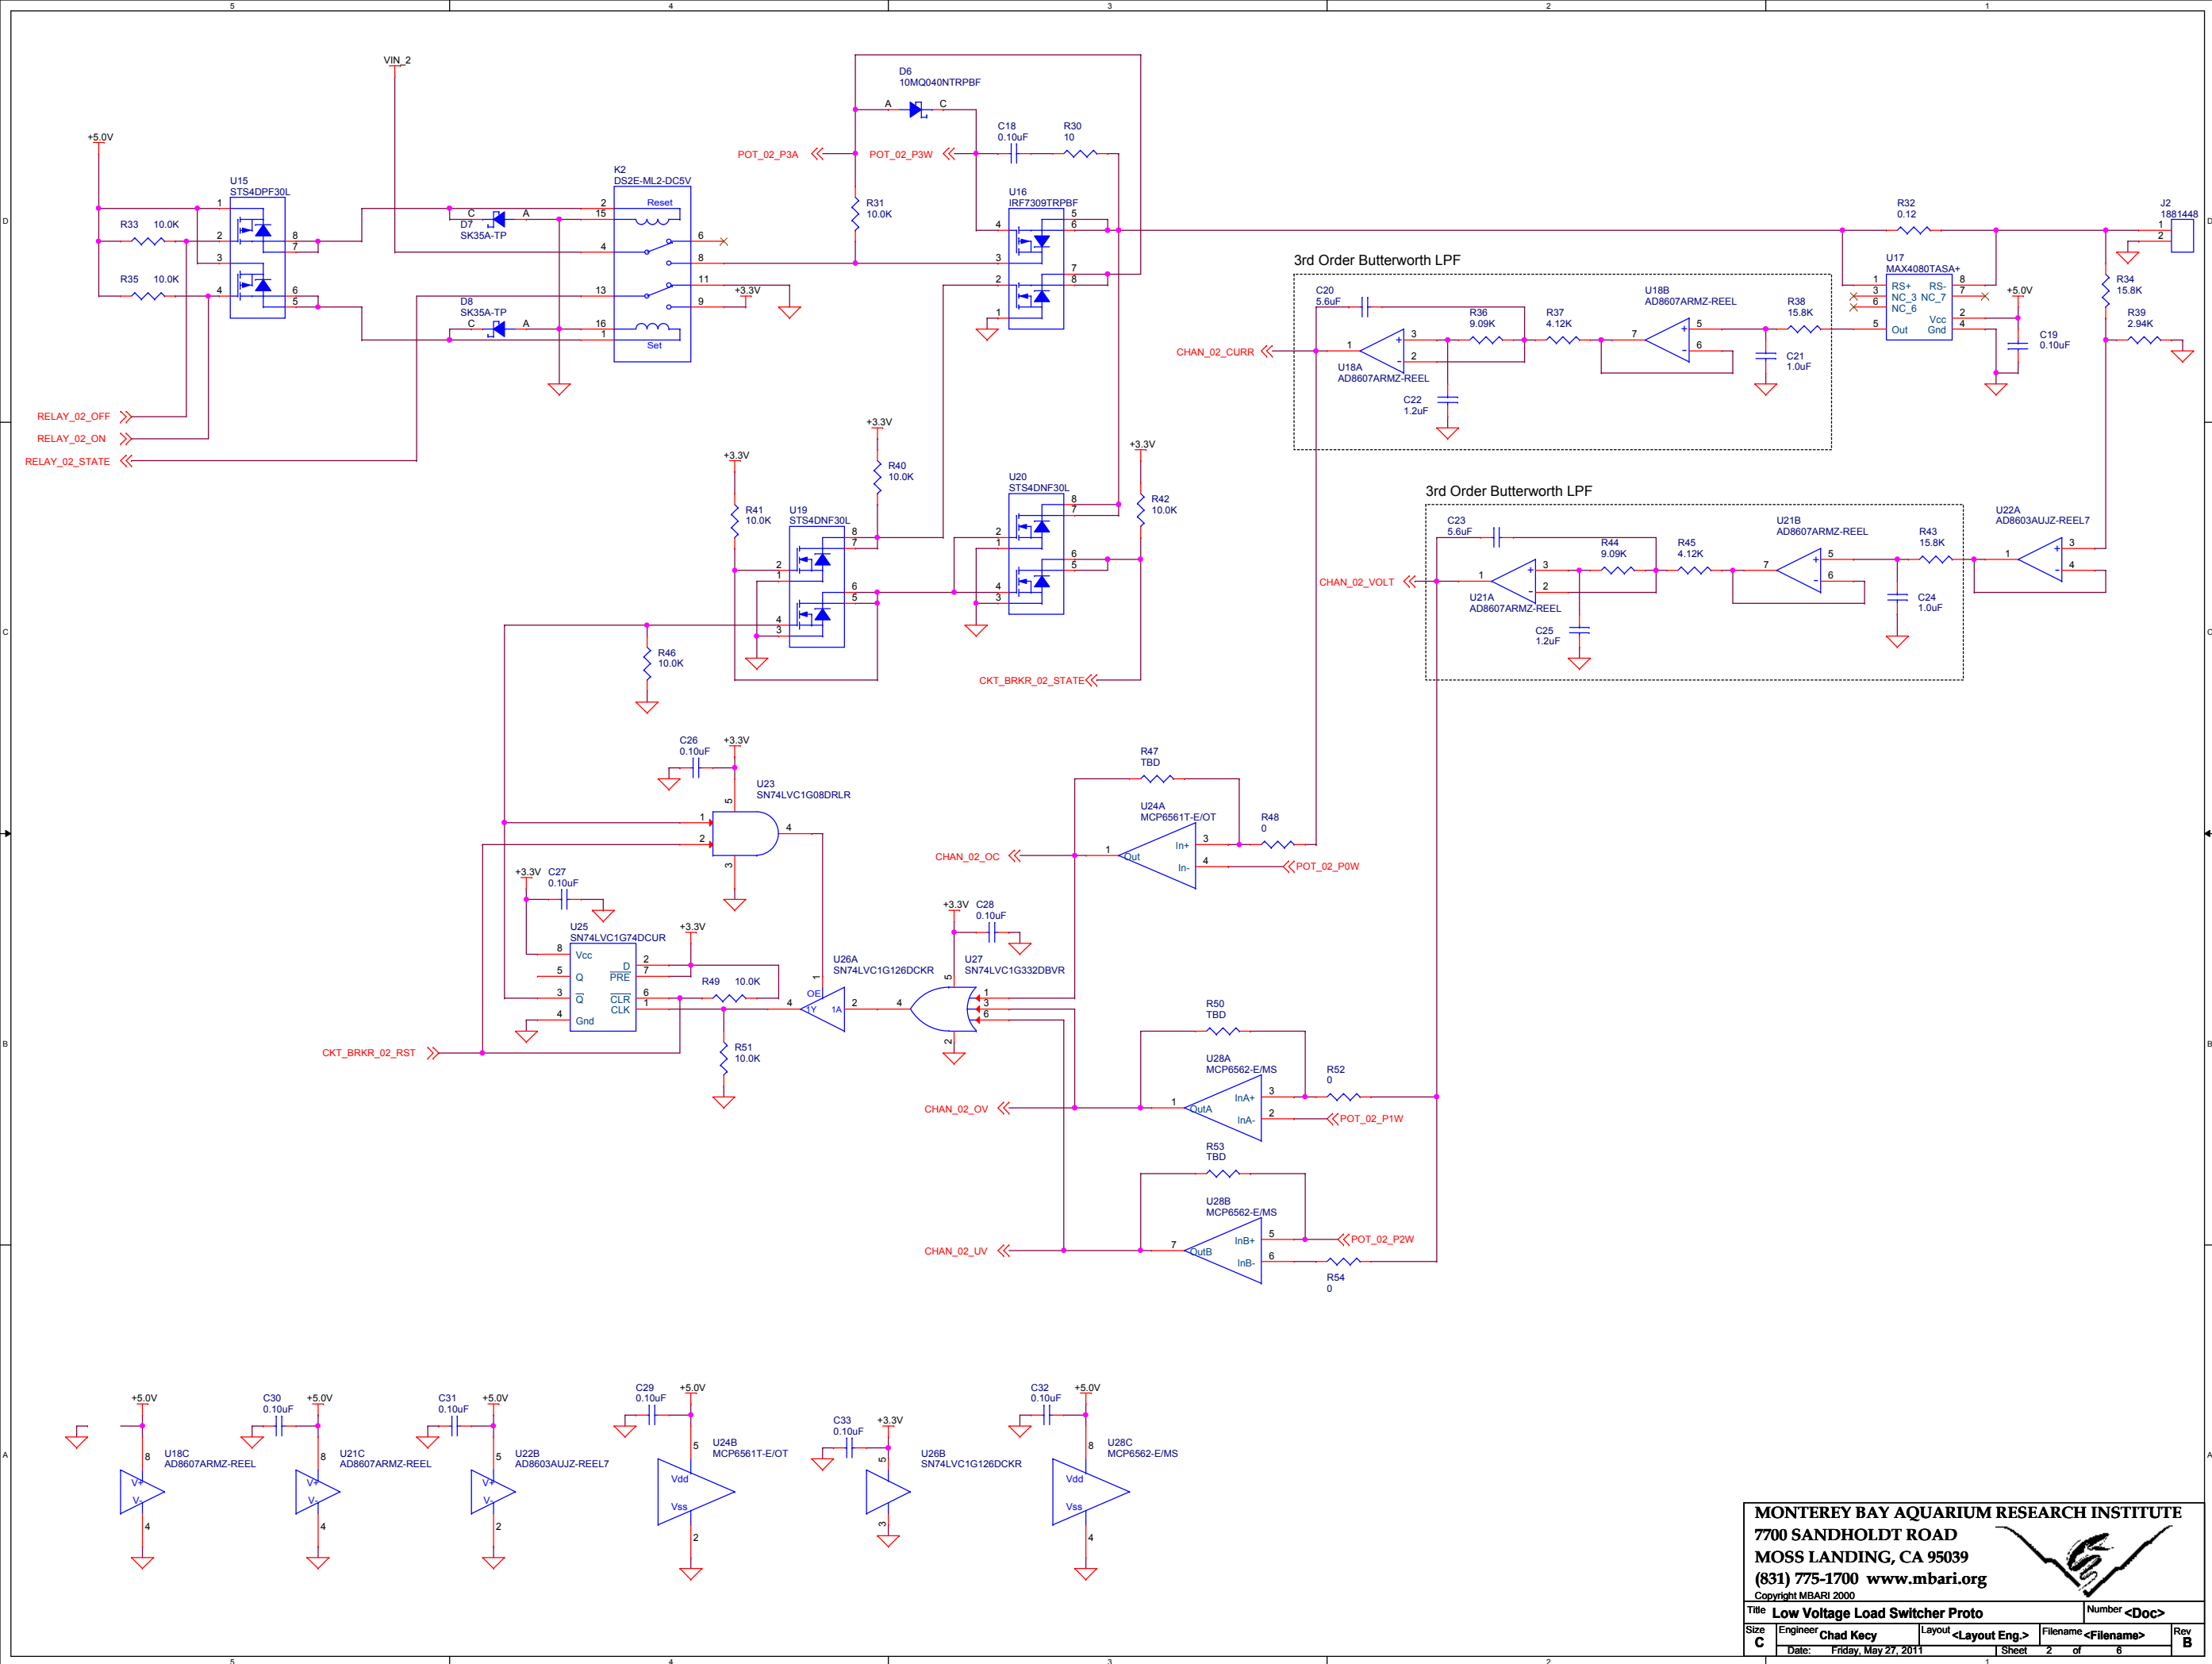

MONTEREY BAY AQUARIUM RESEARCH INSTITUTE
7700 SANDHOLDT ROAD
MOSS LANDING, CA 95039
(831) 775-1700 www.mbari.org
Copyright MBARI 2000

Title Low Voltage Load Switcher Proto		Number <Doc>	
Engineer Chad Kacy	Layout <Layout Eng.>	Filename <Filename>	Rev B
Date: Friday, May 27, 2011	Sheet 1	2 of 6	