


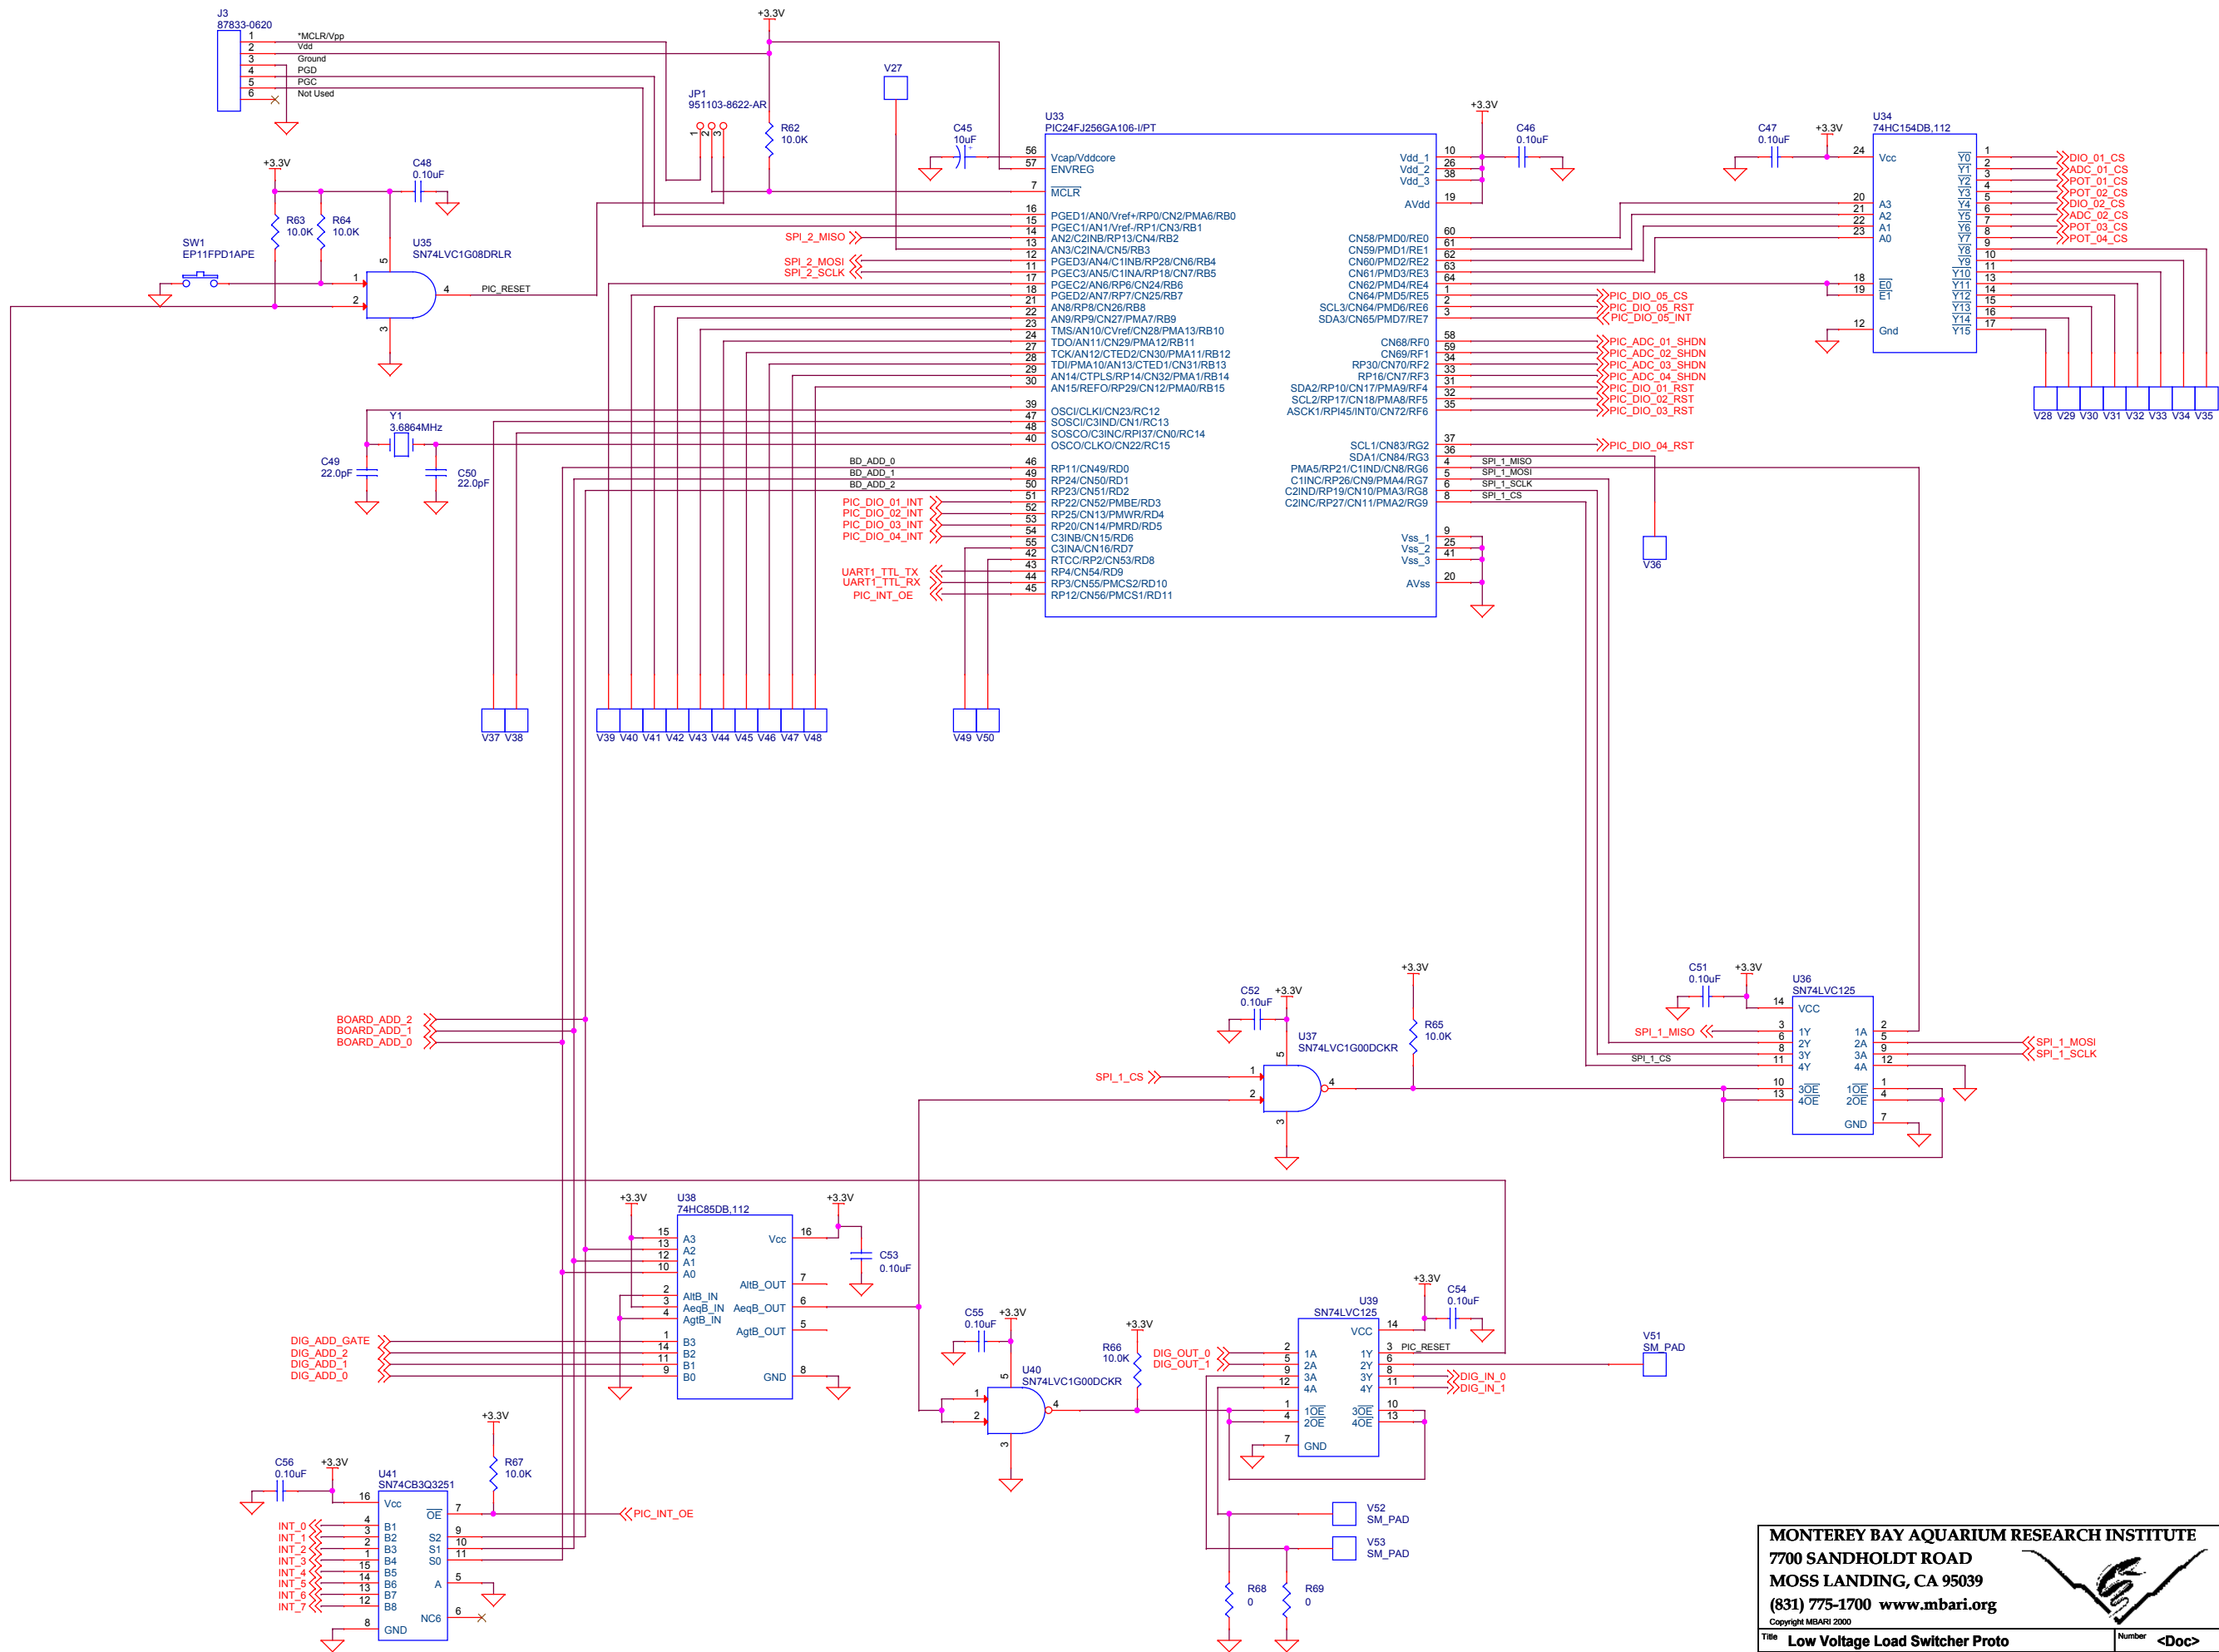

MONTEREY BAY AQUARIUM RESEARCH INSTITUTE

7700 SANDHOLDT ROAD

MOSS LANDING, CA 95039

(831) 775-1700 www.mbari.org

Copyright MBARI 2000

Title Low Voltage Load Switcher Proto Number <Doc>

Size Engineer Chad Key Layout <Layout Eng.> Filename <Filename> Rev B

Date: Wednesday, February 01, 2012 Sheet 4 of 6