


GF output

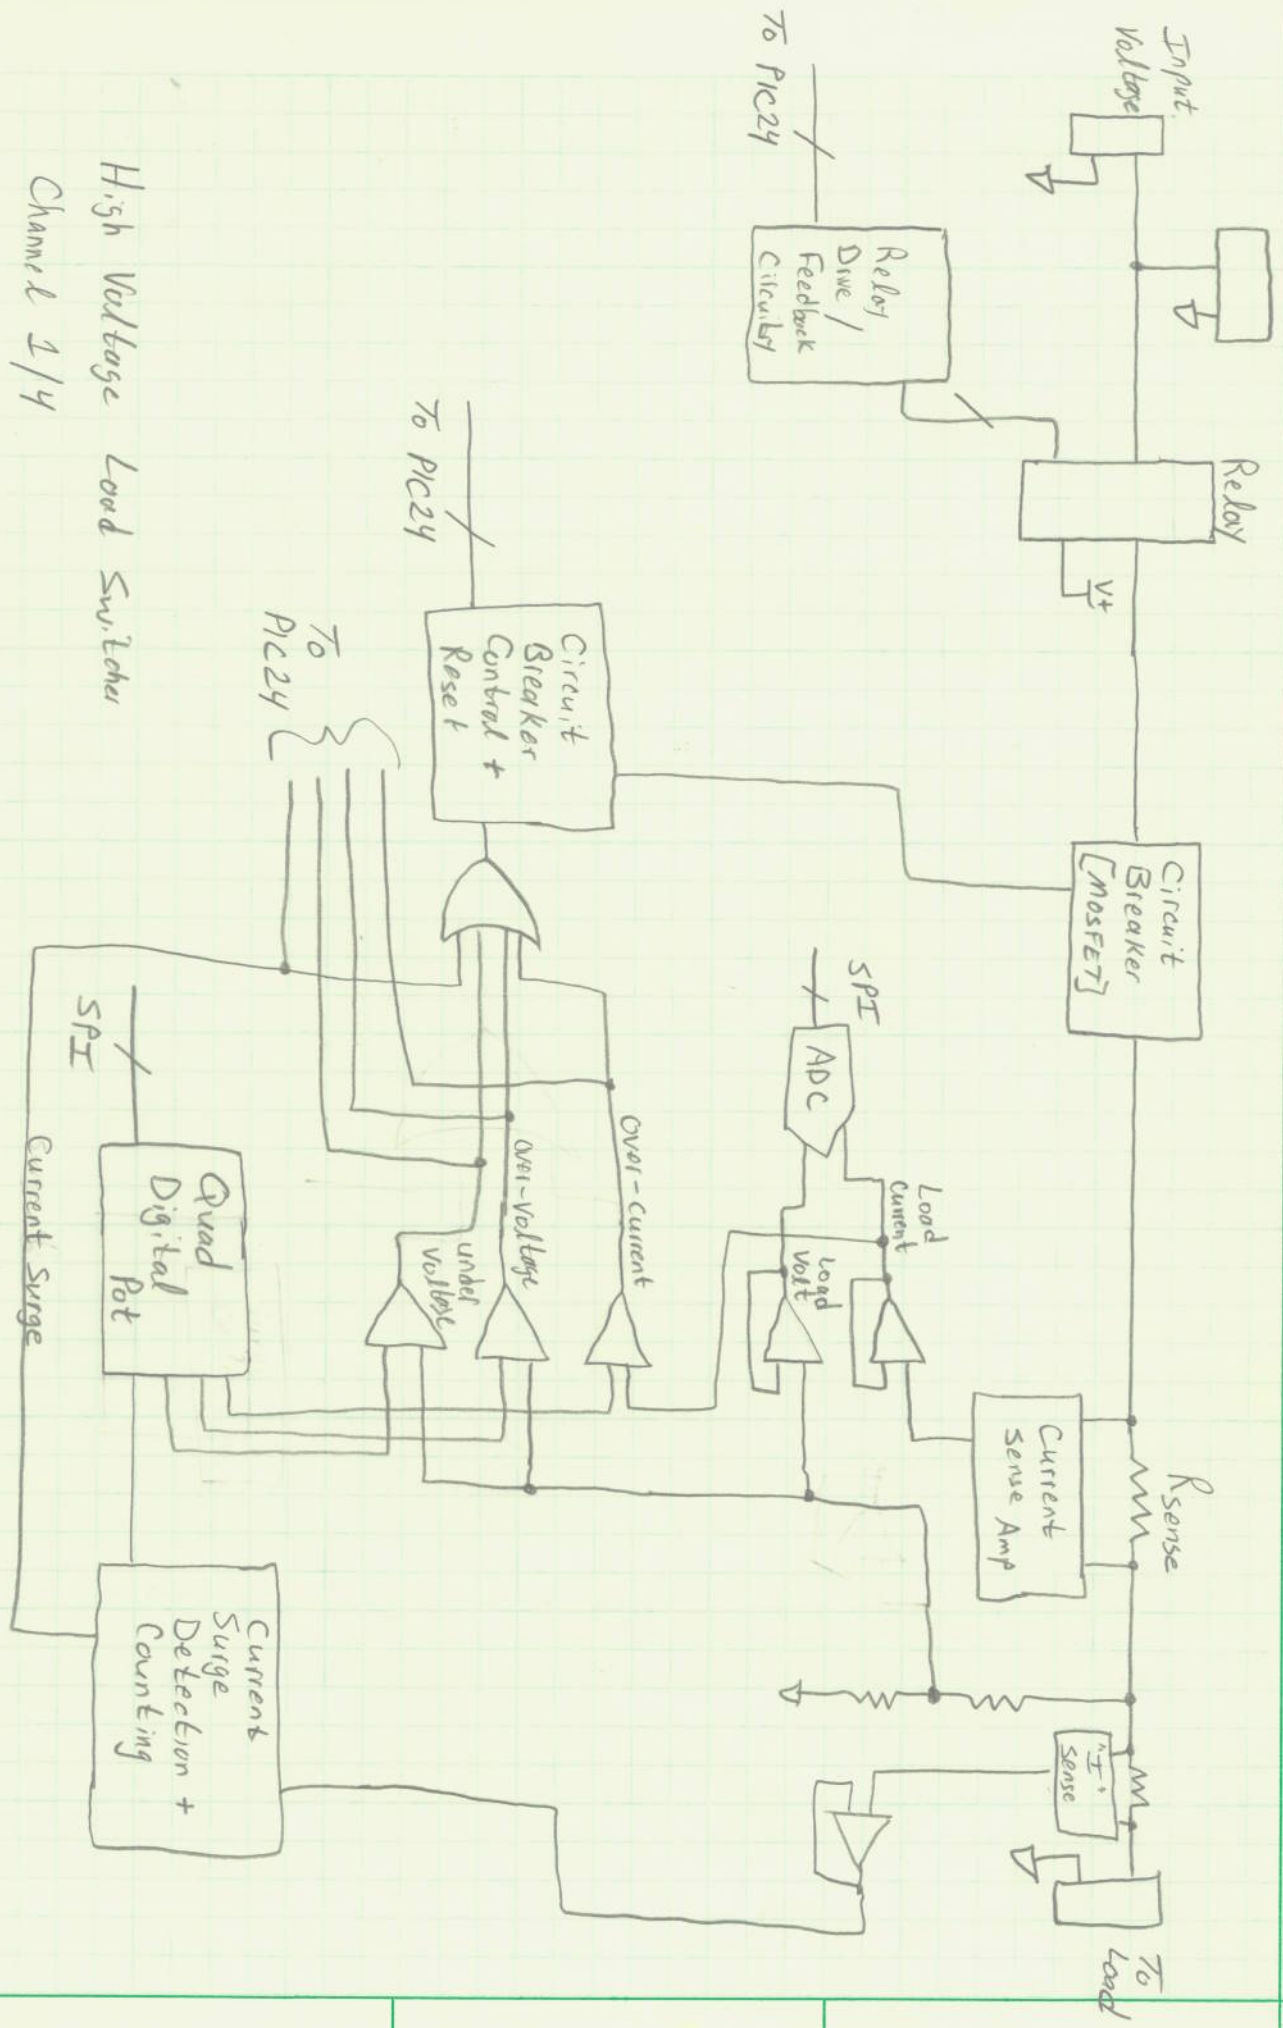

High Voltage Load Switcher
Channel 1/4