


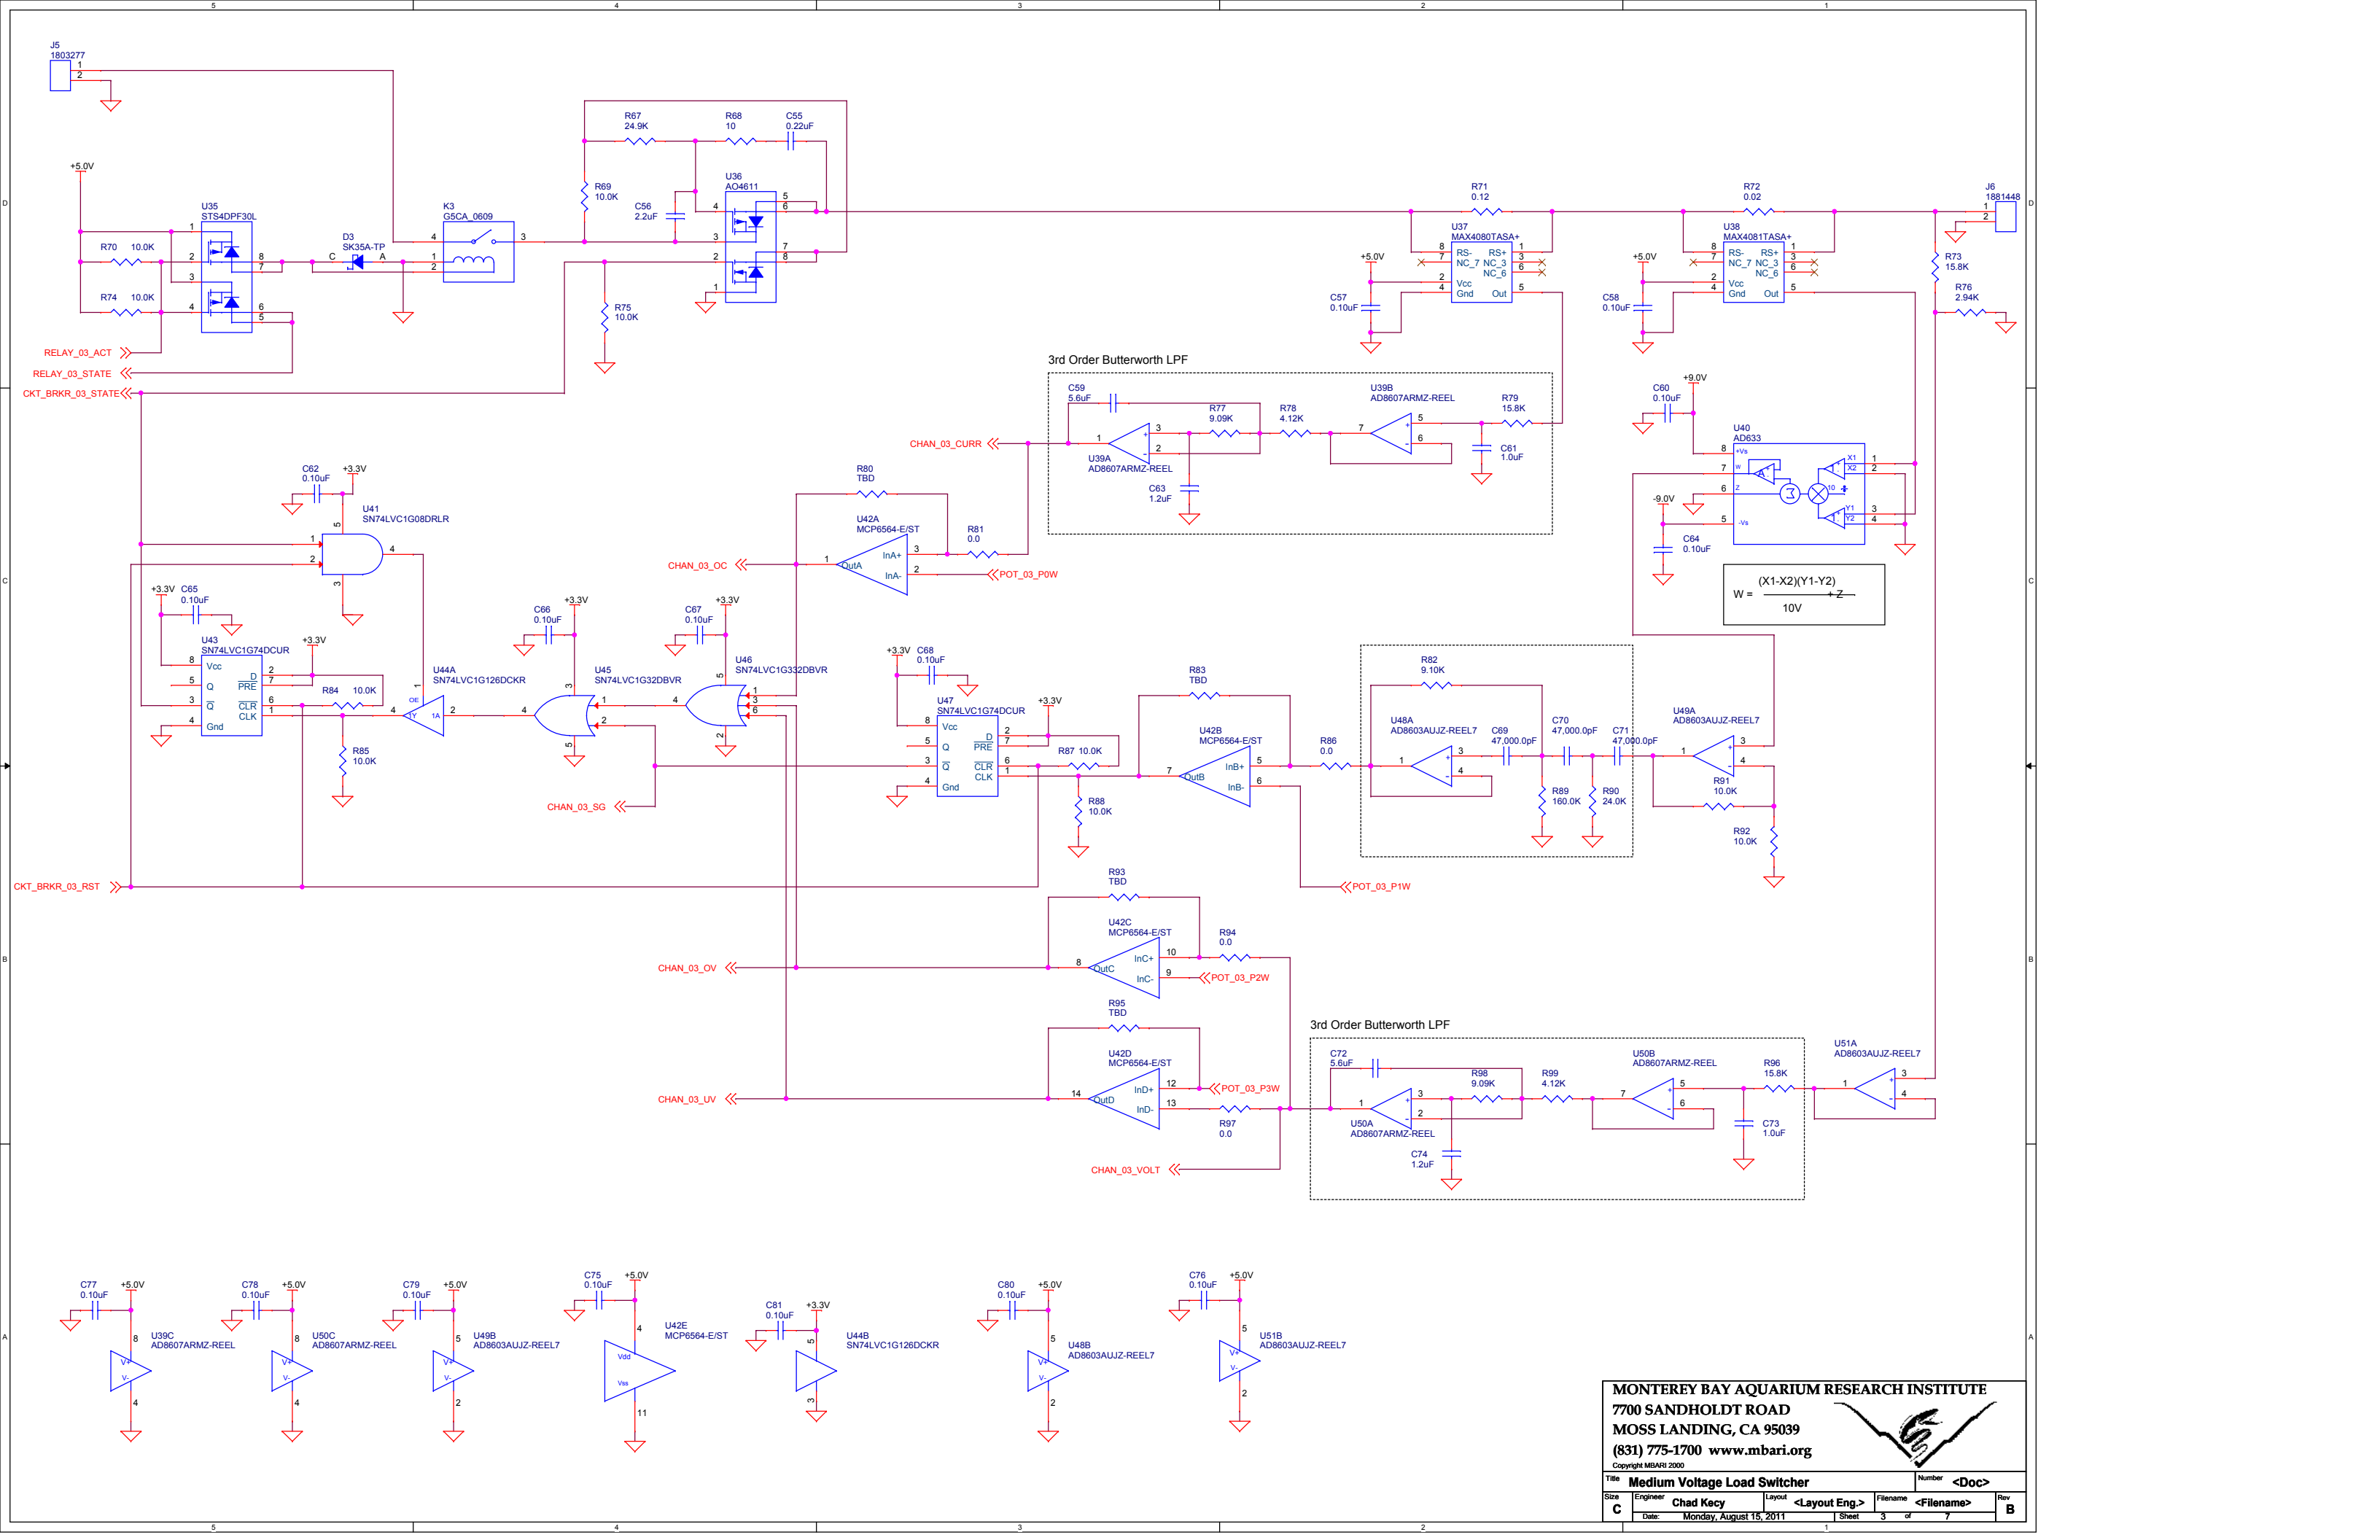

MONTEREY BAY AQUARIUM RESEARCH INSTITUTE

7700 SANDHOLDT ROAD

MOSS LANDING, CA 95039

(831) 775-1700 www.mbari.org

Copyright MBARI 2000

Title Medium Voltage Load Switcher Number <Doc>

Size Engineer Chad Key Layout <Layout Eng.> Filename <Filename> Rev B

Date: Monday, August 15, 2011 Sheet 3 of 7