


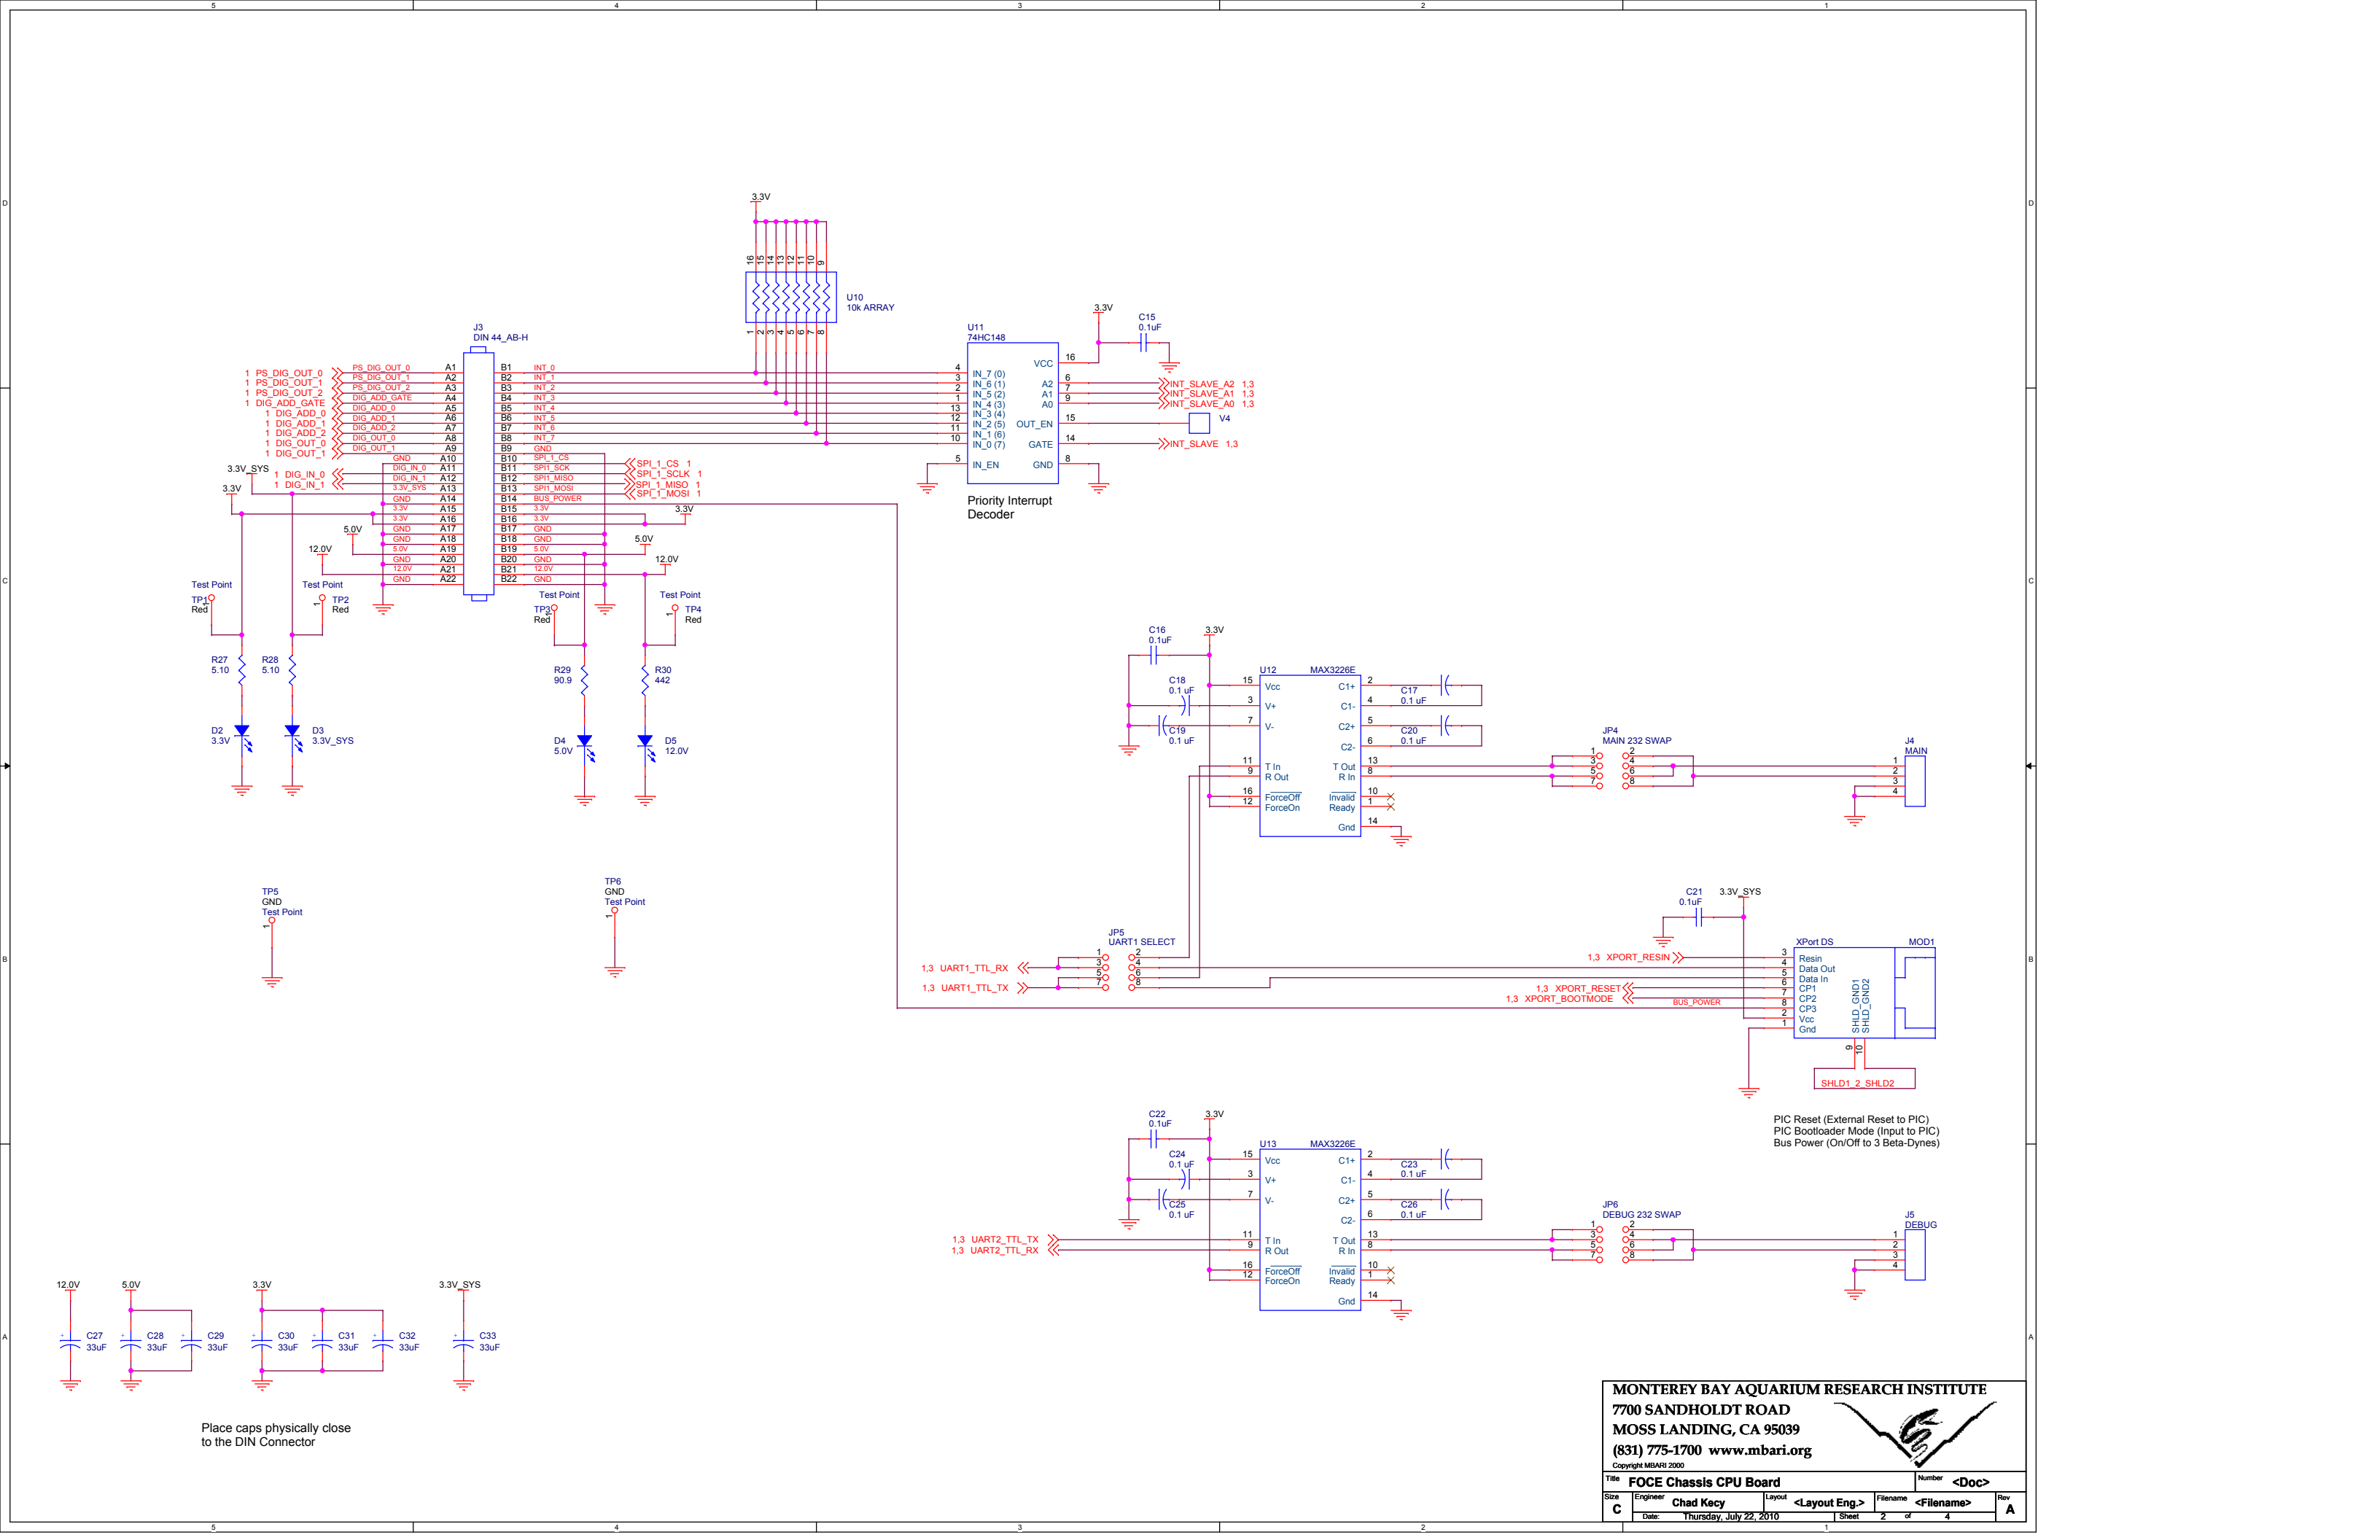

MONTEREY BAY AQUARIUM RESEARCH INSTITUTE  
7700 SANDHOLDT ROAD  
MOSS LANDING, CA 95039  
(831) 775-1700 www.mbari.org  
Copyright MBARI 2000

|                               |          |               |            |        |       |
|-------------------------------|----------|---------------|------------|--------|-------|
| Title FOCE Chassis CPU Board  |          |               |            | Number | <Doc> |
| Size                          | Engineer | Layout        | Filename   | Rev    |       |
| C                             | Chad Key | <Layout Eng.> | <Filename> | A      |       |
| Date: Thursday, July 22, 2010 |          | Sheet         | 2 of 4     |        |       |