


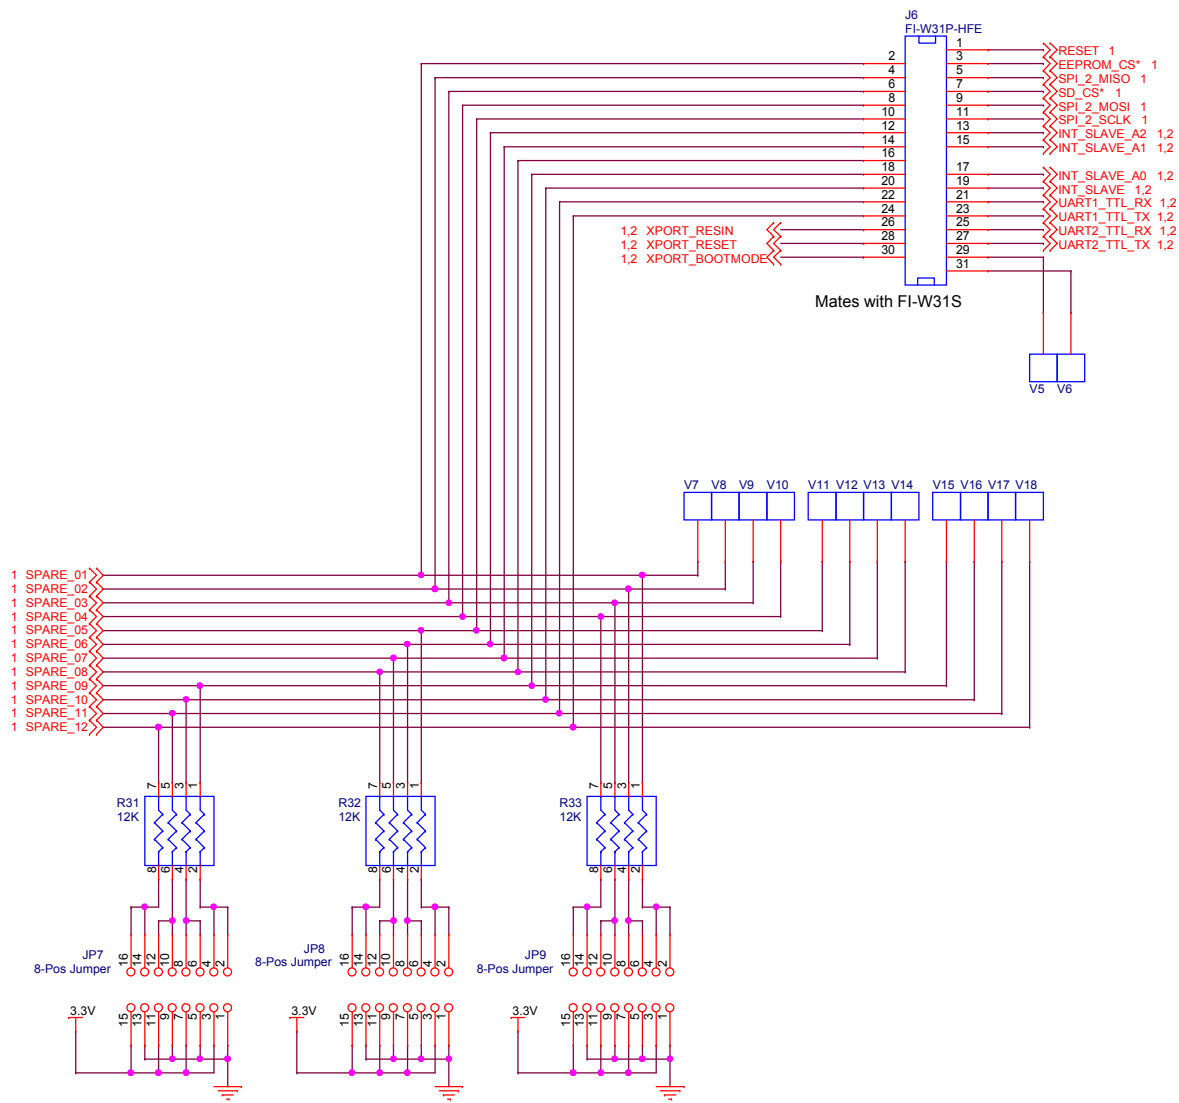

MONTEREY BAY AQUARIUM RESEARCH INSTITUTE  
7700 SANDHOLDT ROAD  
MOSS LANDING, CA 95039  
(831) 775-1700 www.mbari.org



|                               |                   |                      |                     |              |
|-------------------------------|-------------------|----------------------|---------------------|--------------|
| Title FOCE Chassis CPU Board  |                   |                      |                     | Number <Doc> |
| Size C                        | Engineer Chad Key | Layout <Layout Eng.> | Filename <Filename> | Rev A        |
| Date: Thursday, July 22, 2010 |                   | Sheet 3 of 4         |                     |              |