



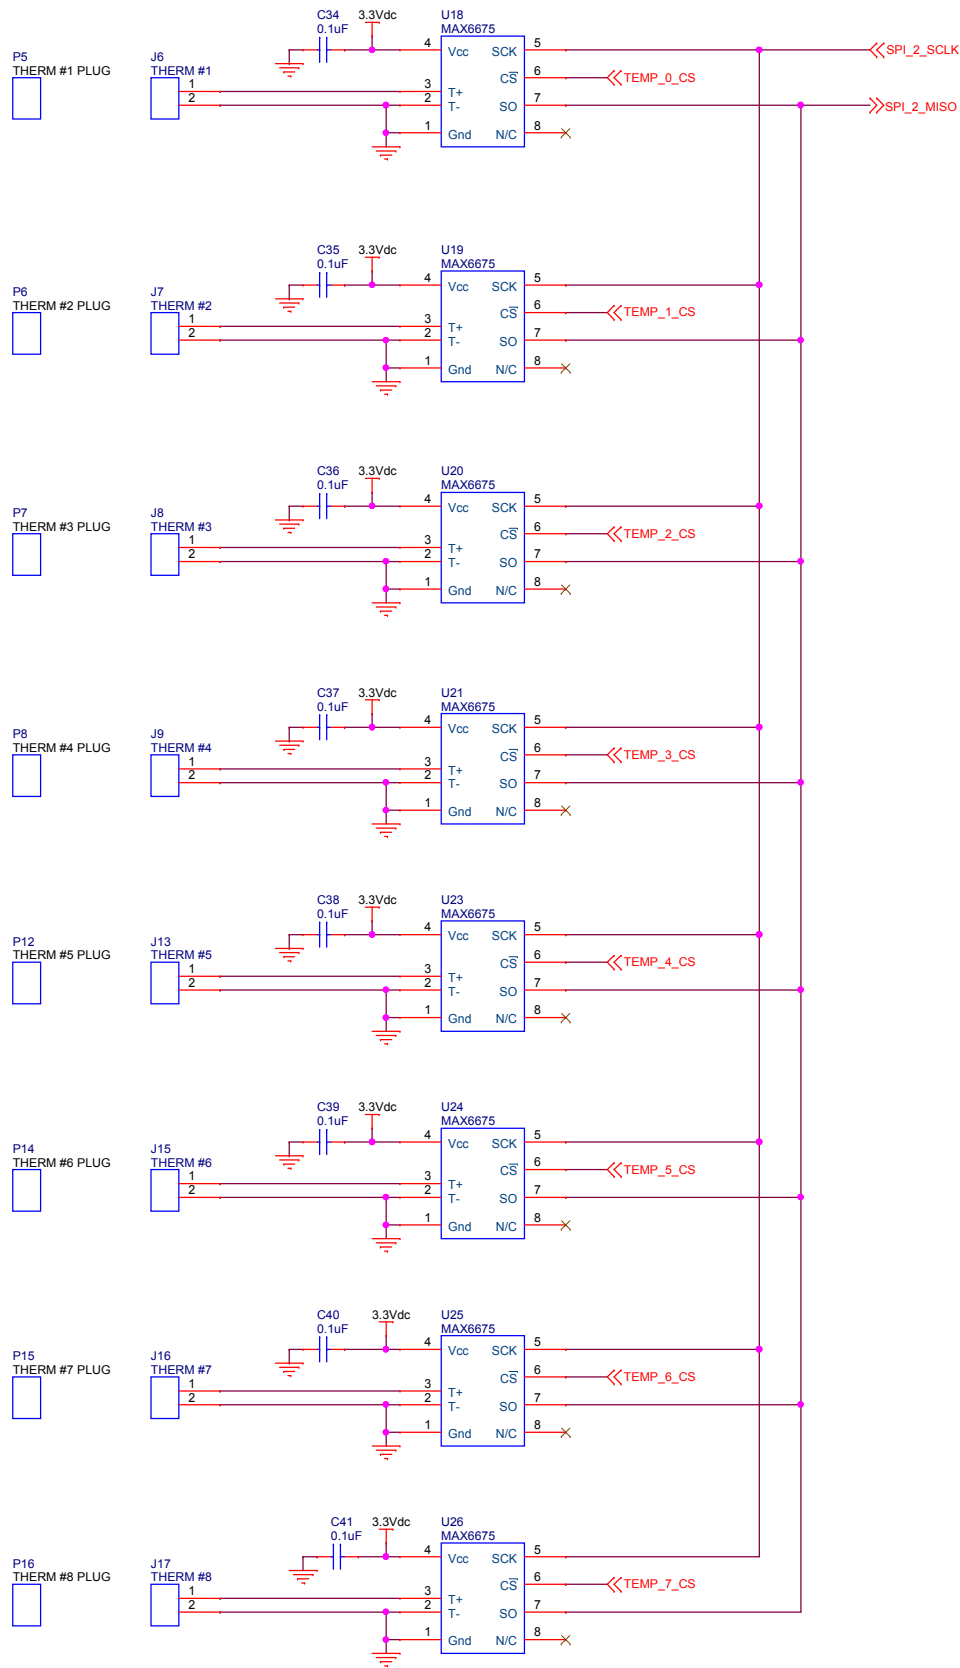

Operating Range: -20C to +85C

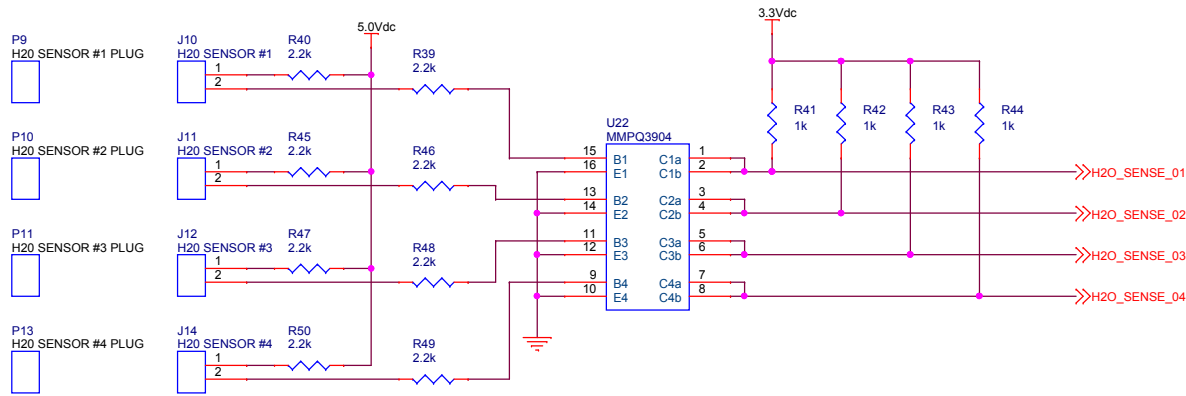

MONTEREY BAY AQUARIUM RESEARCH INSTITUTE
7700 SANDHOLDT ROAD
MOSS LANDING, CA 95039
(831) 775-1700 www.mbari.org



Title				Number	
FOCE Chassis Environmental Board				10020577	
Size	Engineer	Layout	Filename	Rev	
C	Chad Key	<Layout Eng.>	<Filename>	A	
Date:		Thursday, September 01, 2011	Sheet	3 of 5	