


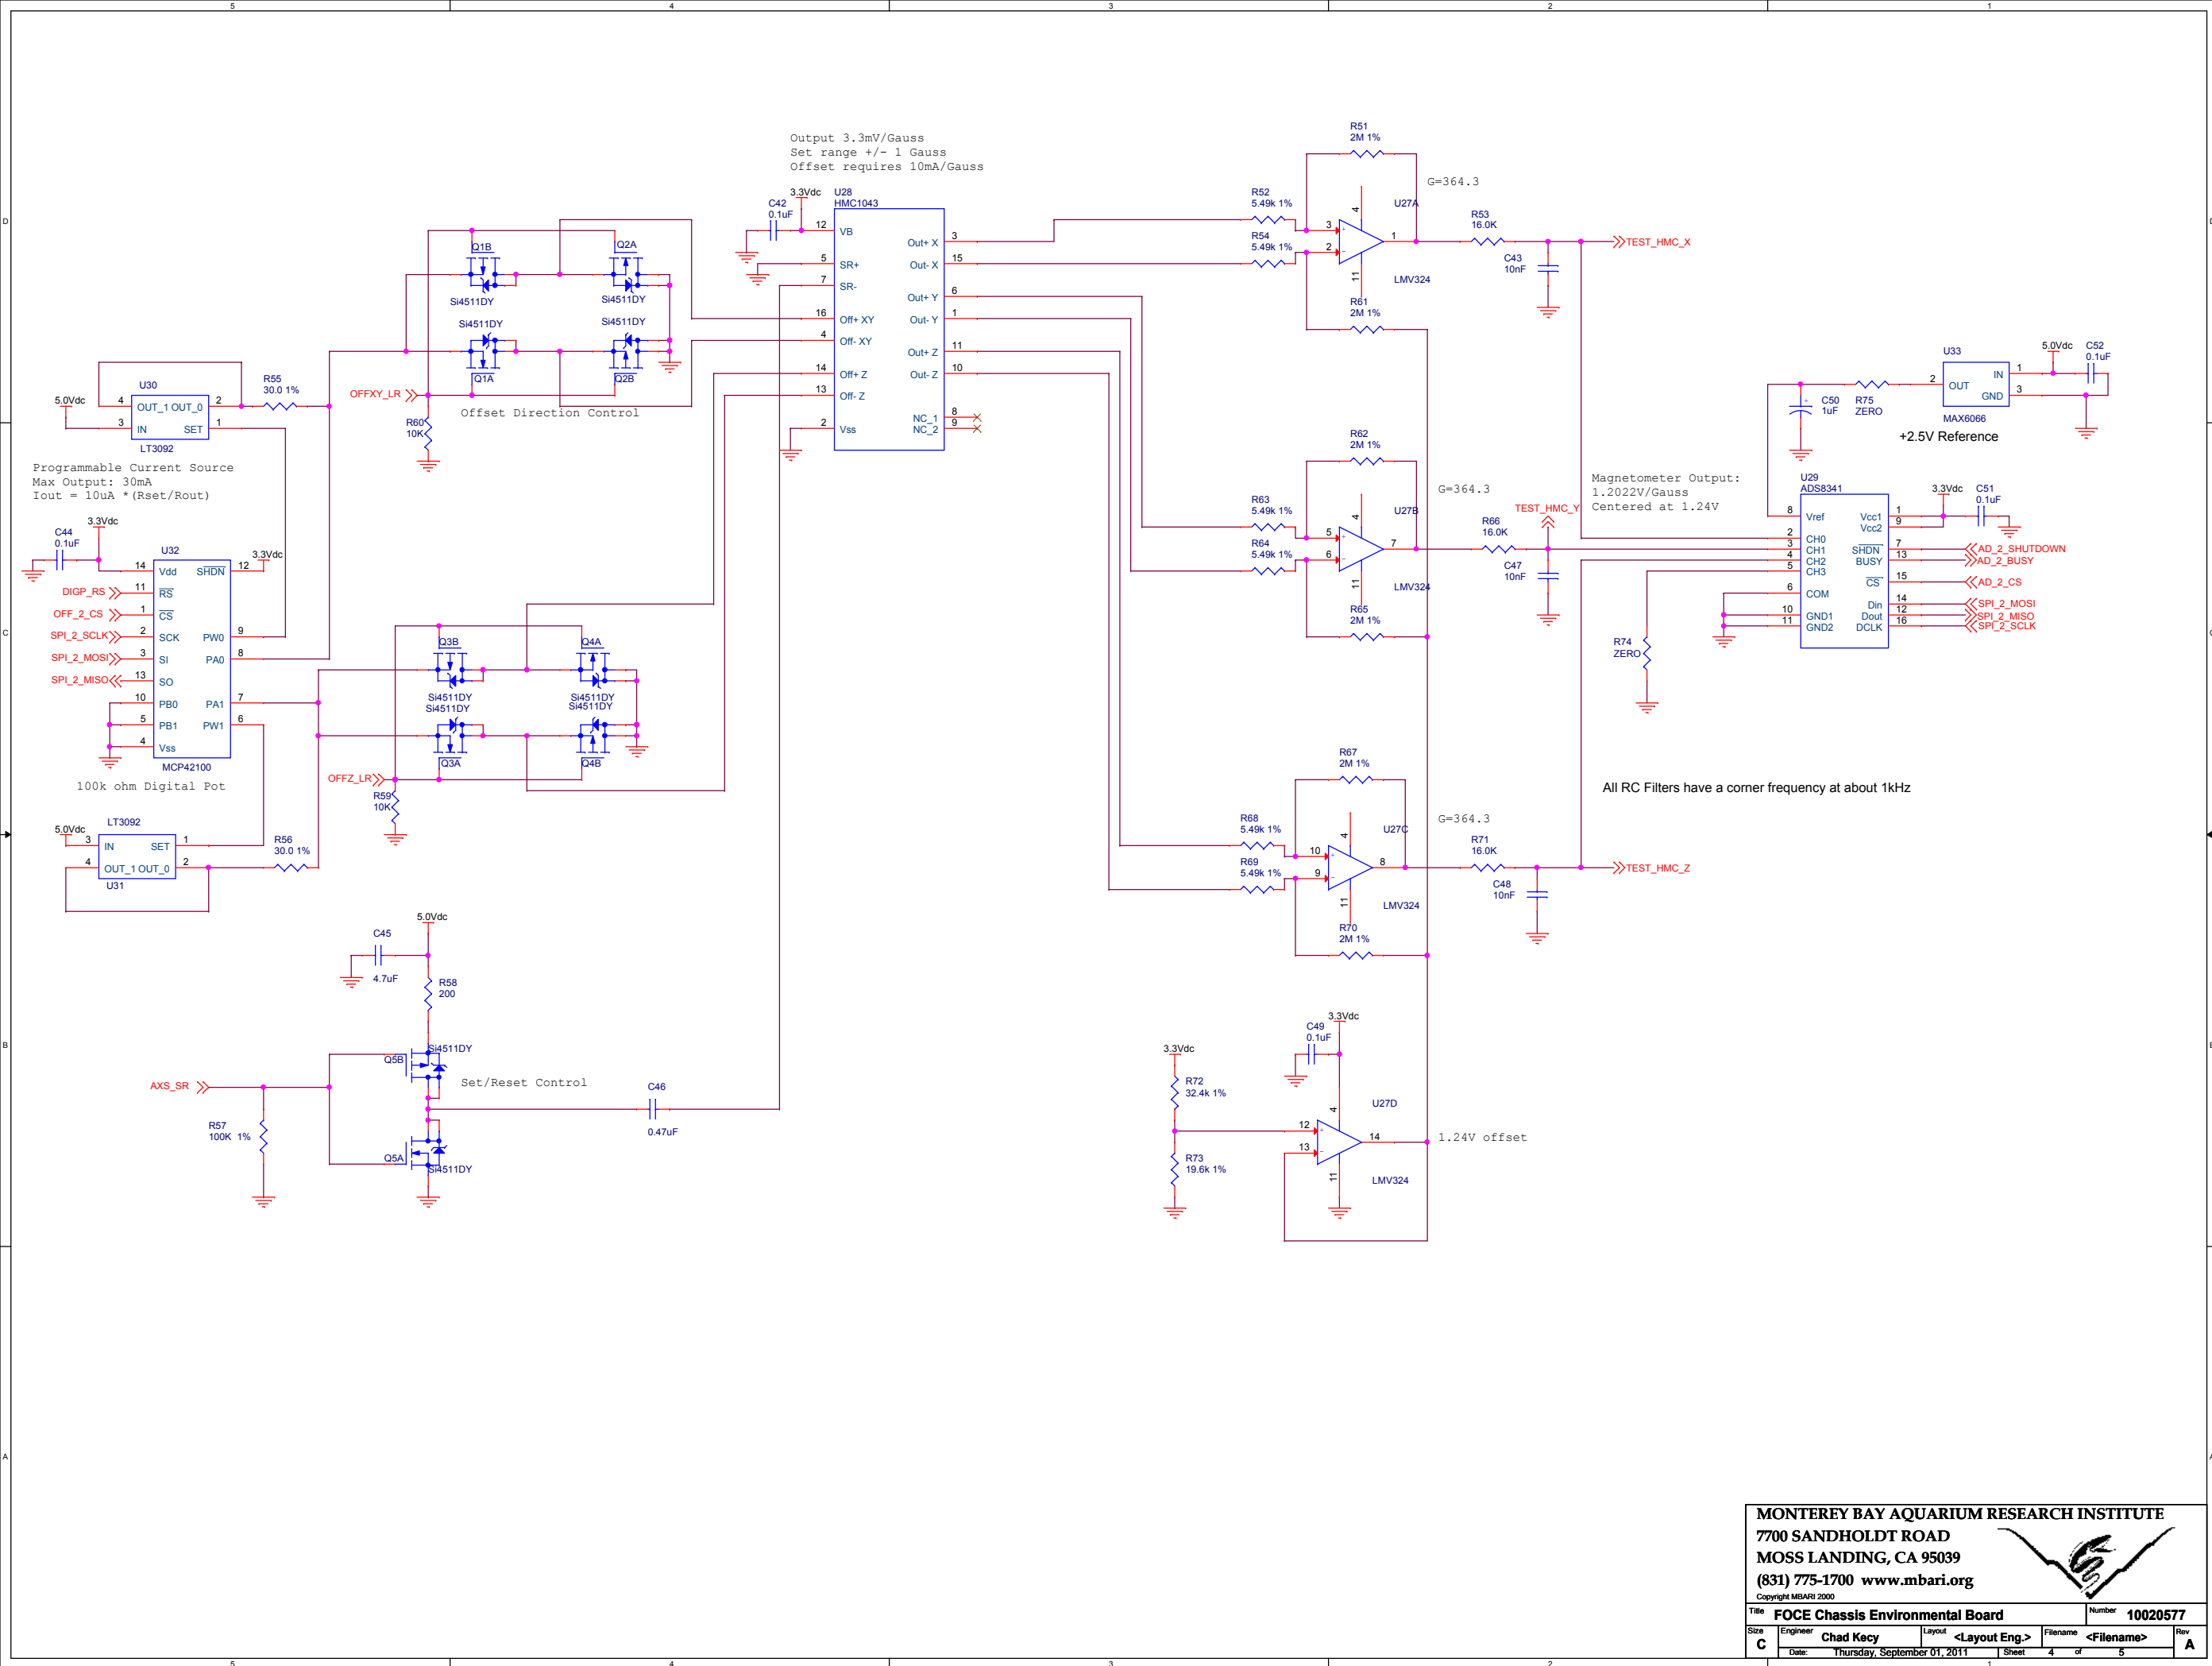

MONTEREY BAY AQUARIUM RESEARCH INSTITUTE
7700 SANDHOLDT ROAD
MOSS LANDING, CA 95039
(831) 775-1700 www.mbari.org
Copyright MBARI 2000



Title				Number	
FOCE Chassis Environmental Board				10020577	
Size	Engineer	Layout	Filename	Rev	
C	Chad Key	<Layout Eng.>	<Filename>	A	
Date: Thursday, September 01, 2011		Sheet		4 of 5	