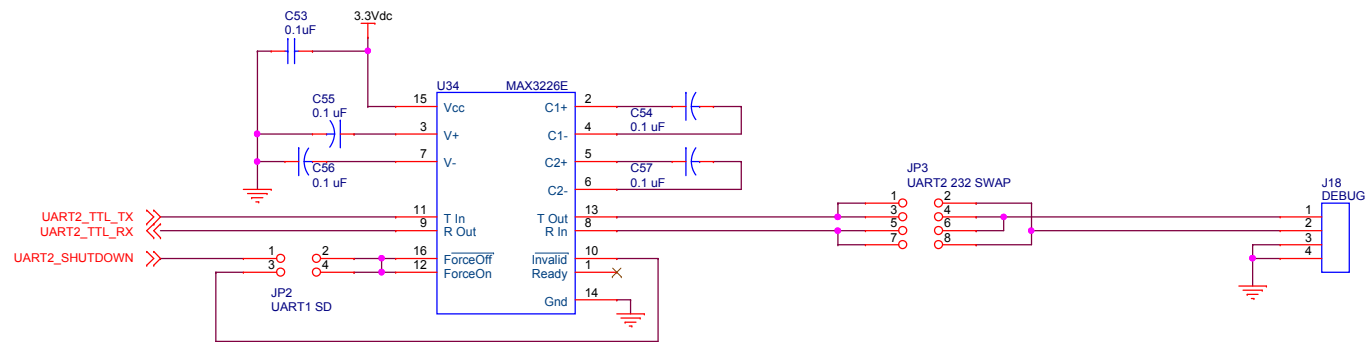
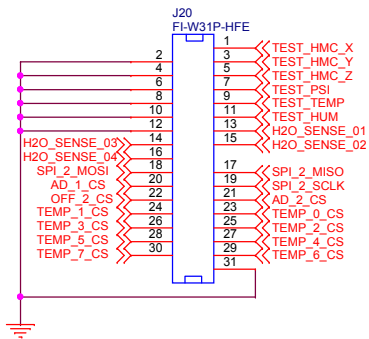
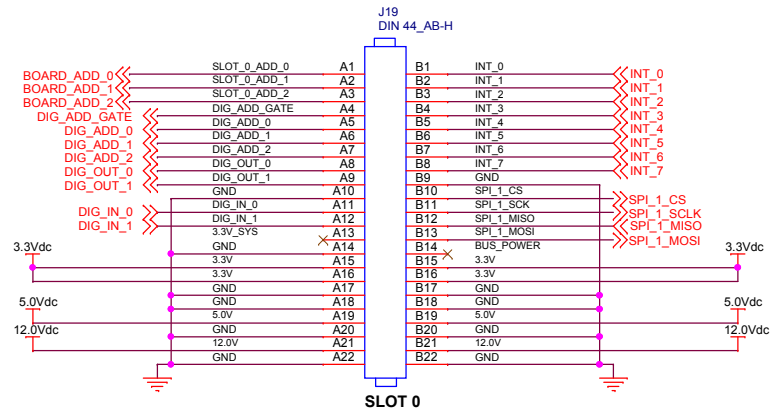


MONTEREY BAY AQUARIUM RESEARCH INSTITUTE
7700 SANDHOLDT ROAD
MOSS LANDING, CA 95039
(831) 775-1700 www.mbari.org
Copyright MBARI 2000

Title FOCE Chassis Environmental Board				Number 10020577	
Size C	Engineer Chad Key	Layout <Layout Eng.>	Filename <Filename>	Rev A	
Date: Thursday, September 01, 2011		Sheet 0	of 5		