

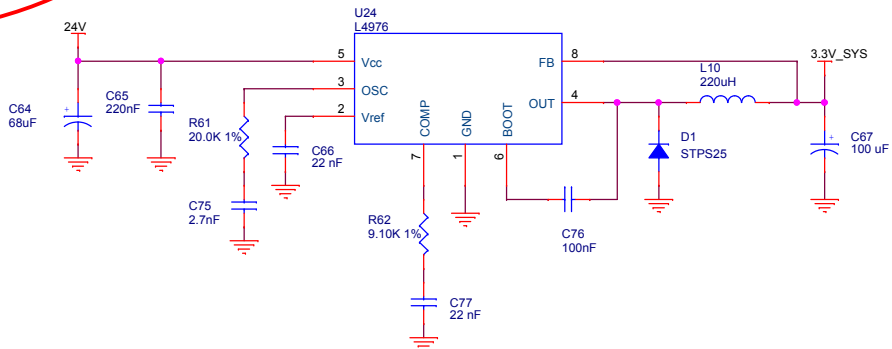
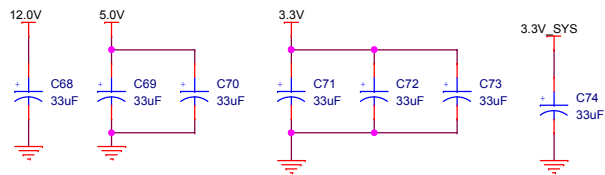
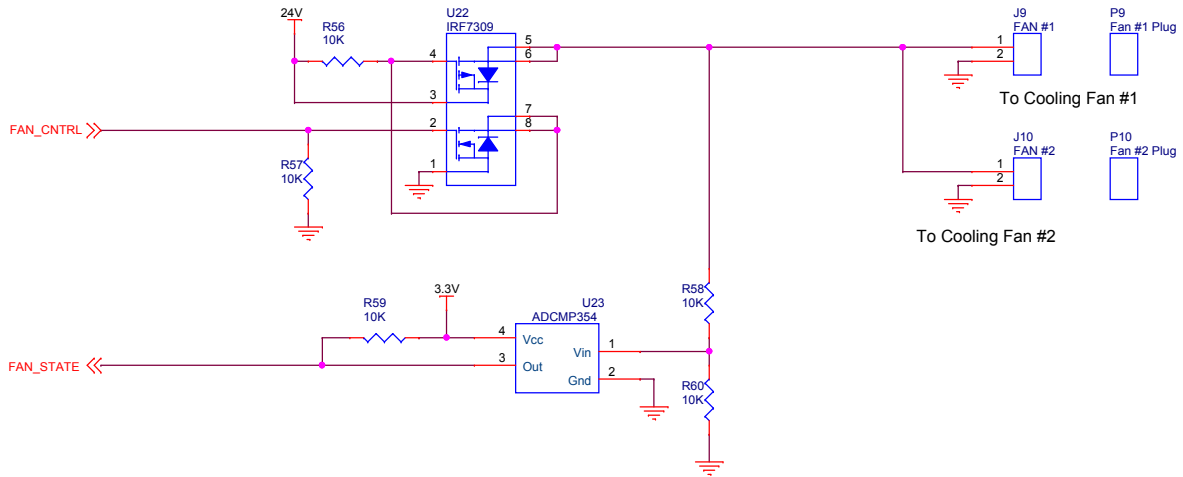
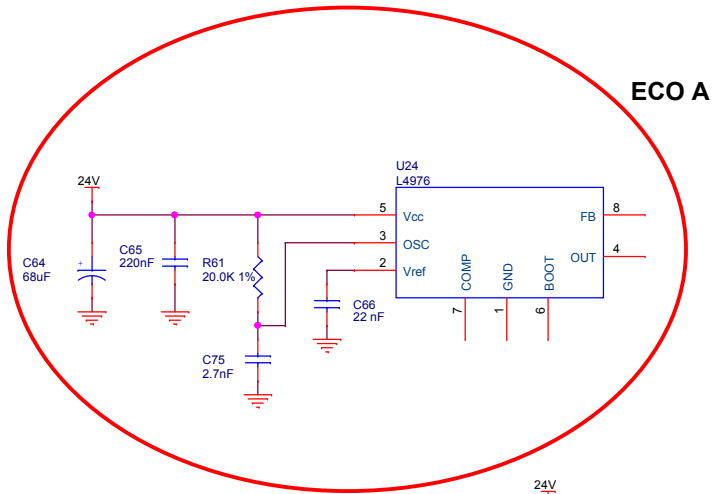
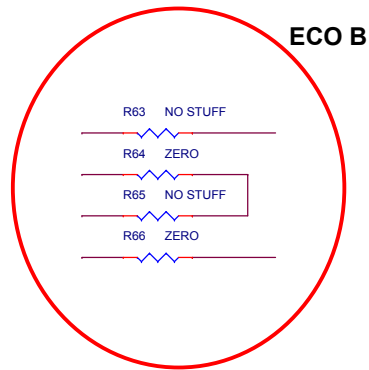
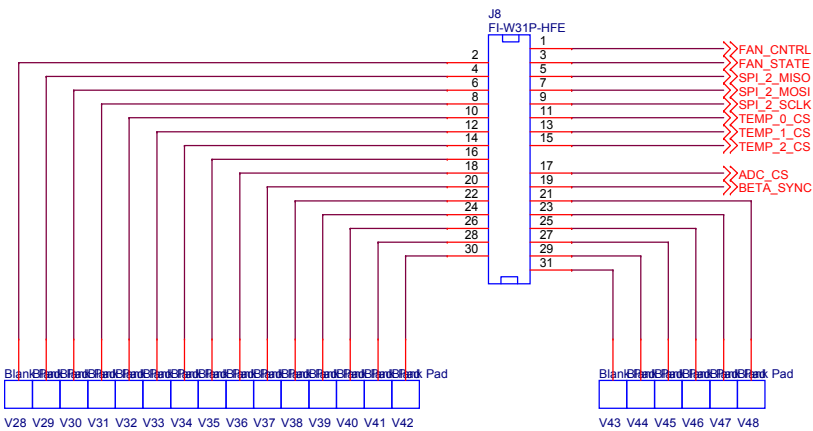


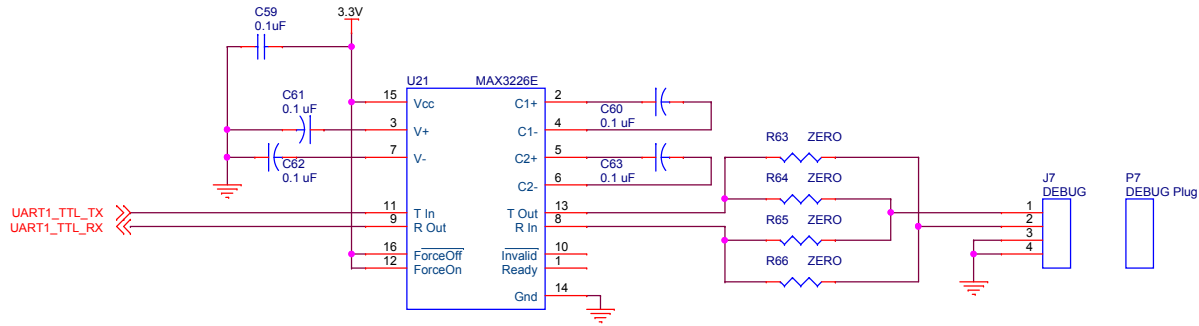

MONTEREY BAY AQUARIUM RESEARCH INSTITUTE
7700 SANDHOLDT ROAD
MOSS LANDING, CA 95039
(831) 775-1700 www.mbari.org

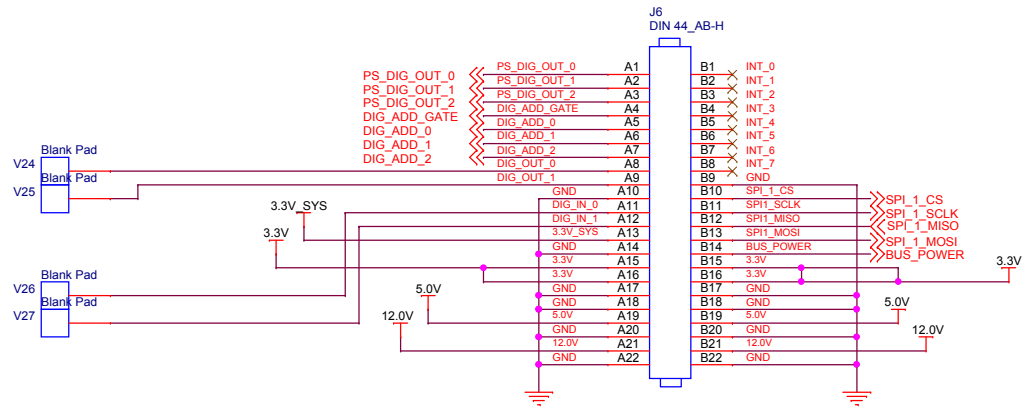

Title				Number	
FOCE Chassis Power Supply Board				<Doc>	
Size	Engineer	Layout	Filename	Rev	
C	Chad Key	<Layout Eng.>	<Filename>	A	
Date: Wednesday, September 22, 2010				Sheet 3 of 4	

Place physically close
to the DIN Connector