




MONTEREY BAY AQUARIUM RESEARCH INSTITUTE
7700 SANDHOLDT ROAD
MOSS LANDING, CA 95039
(831) 775-1700 www.mbari.org
Copyright MBARI 2000

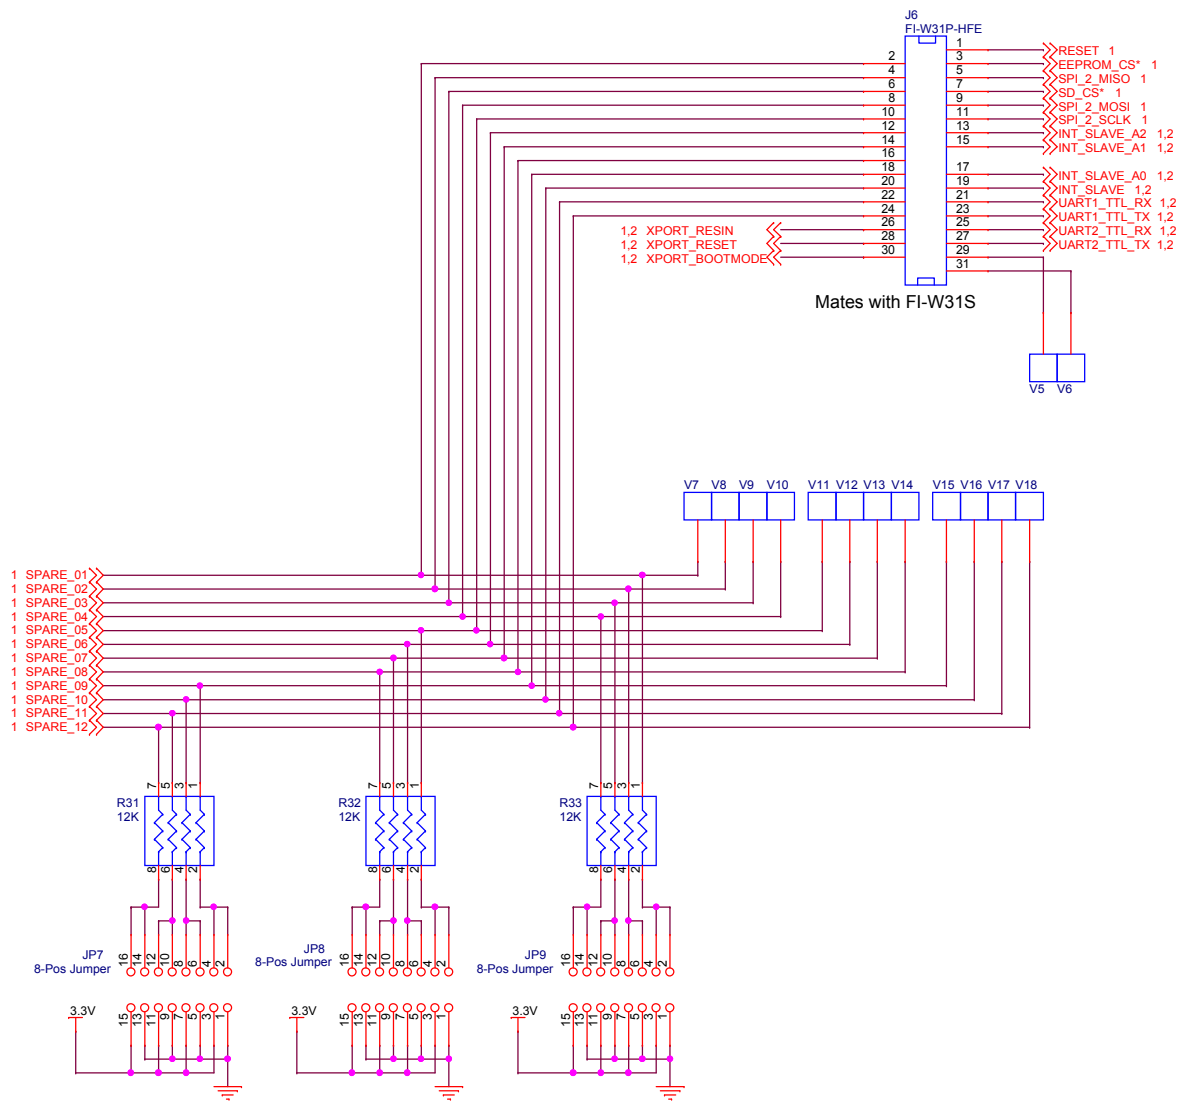

Title				FOCE Chassis CPU Board		Number		<Doc>					
Size C	Engineer		Chad Key		Layout		<Layout Eng.>		Filename		<Filename>		Rev
	Date:		Thursday, July 22, 2010				Sheet		3 of 4				