



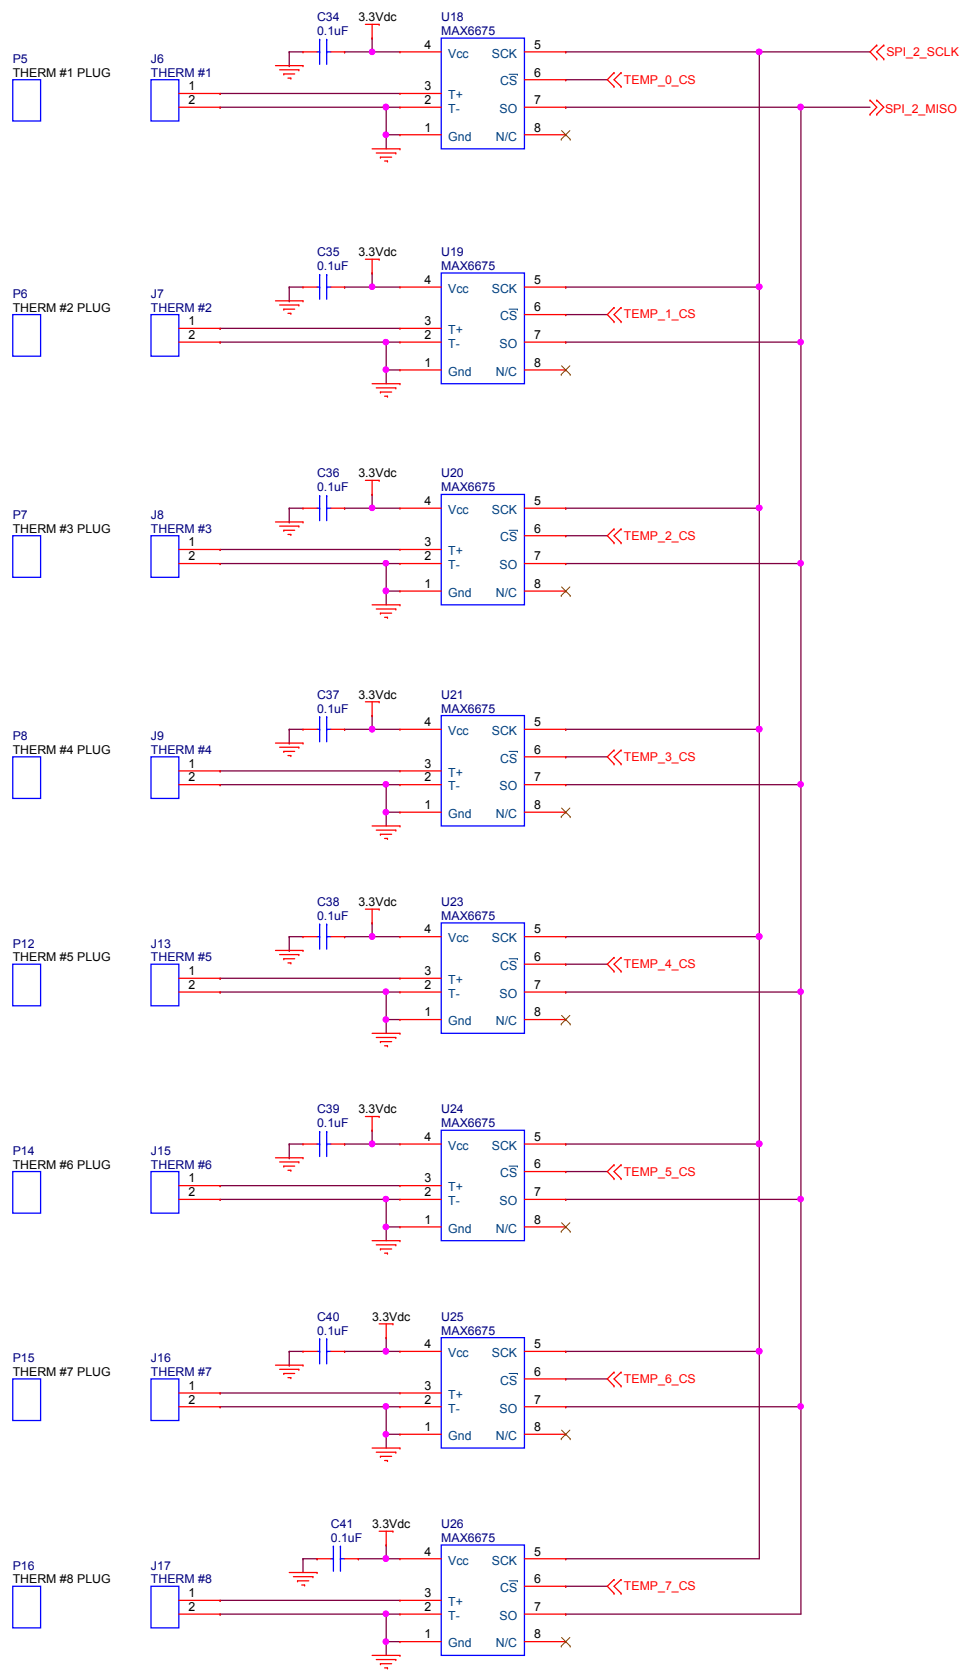

Operating Range: -20C to +85C



MONTEREY BAY AQUARIUM RESEARCH INSTITUTE
7700 SANDHOLDT ROAD
MOSS LANDING, CA 95039
(831) 775-1700 www.mbari.org
Copyright MBARI 2000

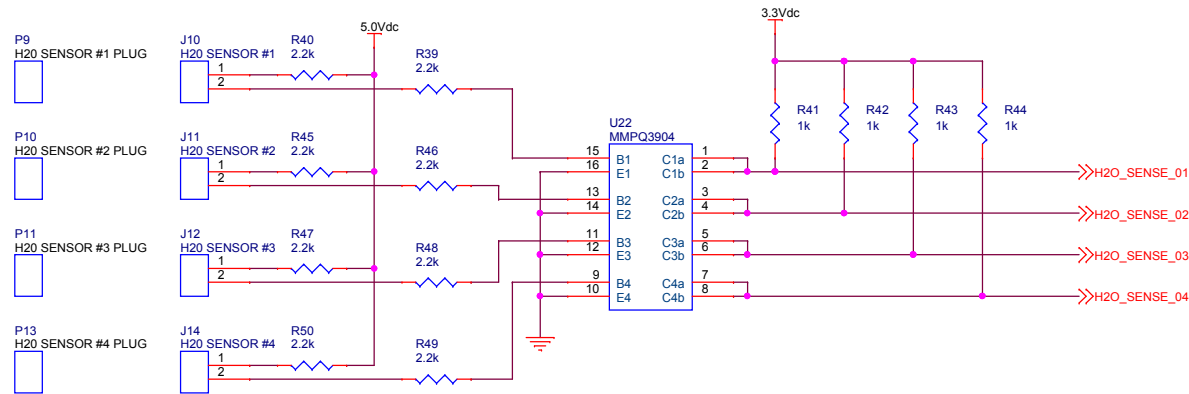

Title FOCE Chassis Environmental Board			Number 10020577
Size C	Engineer Chad Kacy	Layout <Layout Eng.>	Filename <Filename>
Date: Thursday, August 19, 2010		Sheet 3 of 5	Rev A