


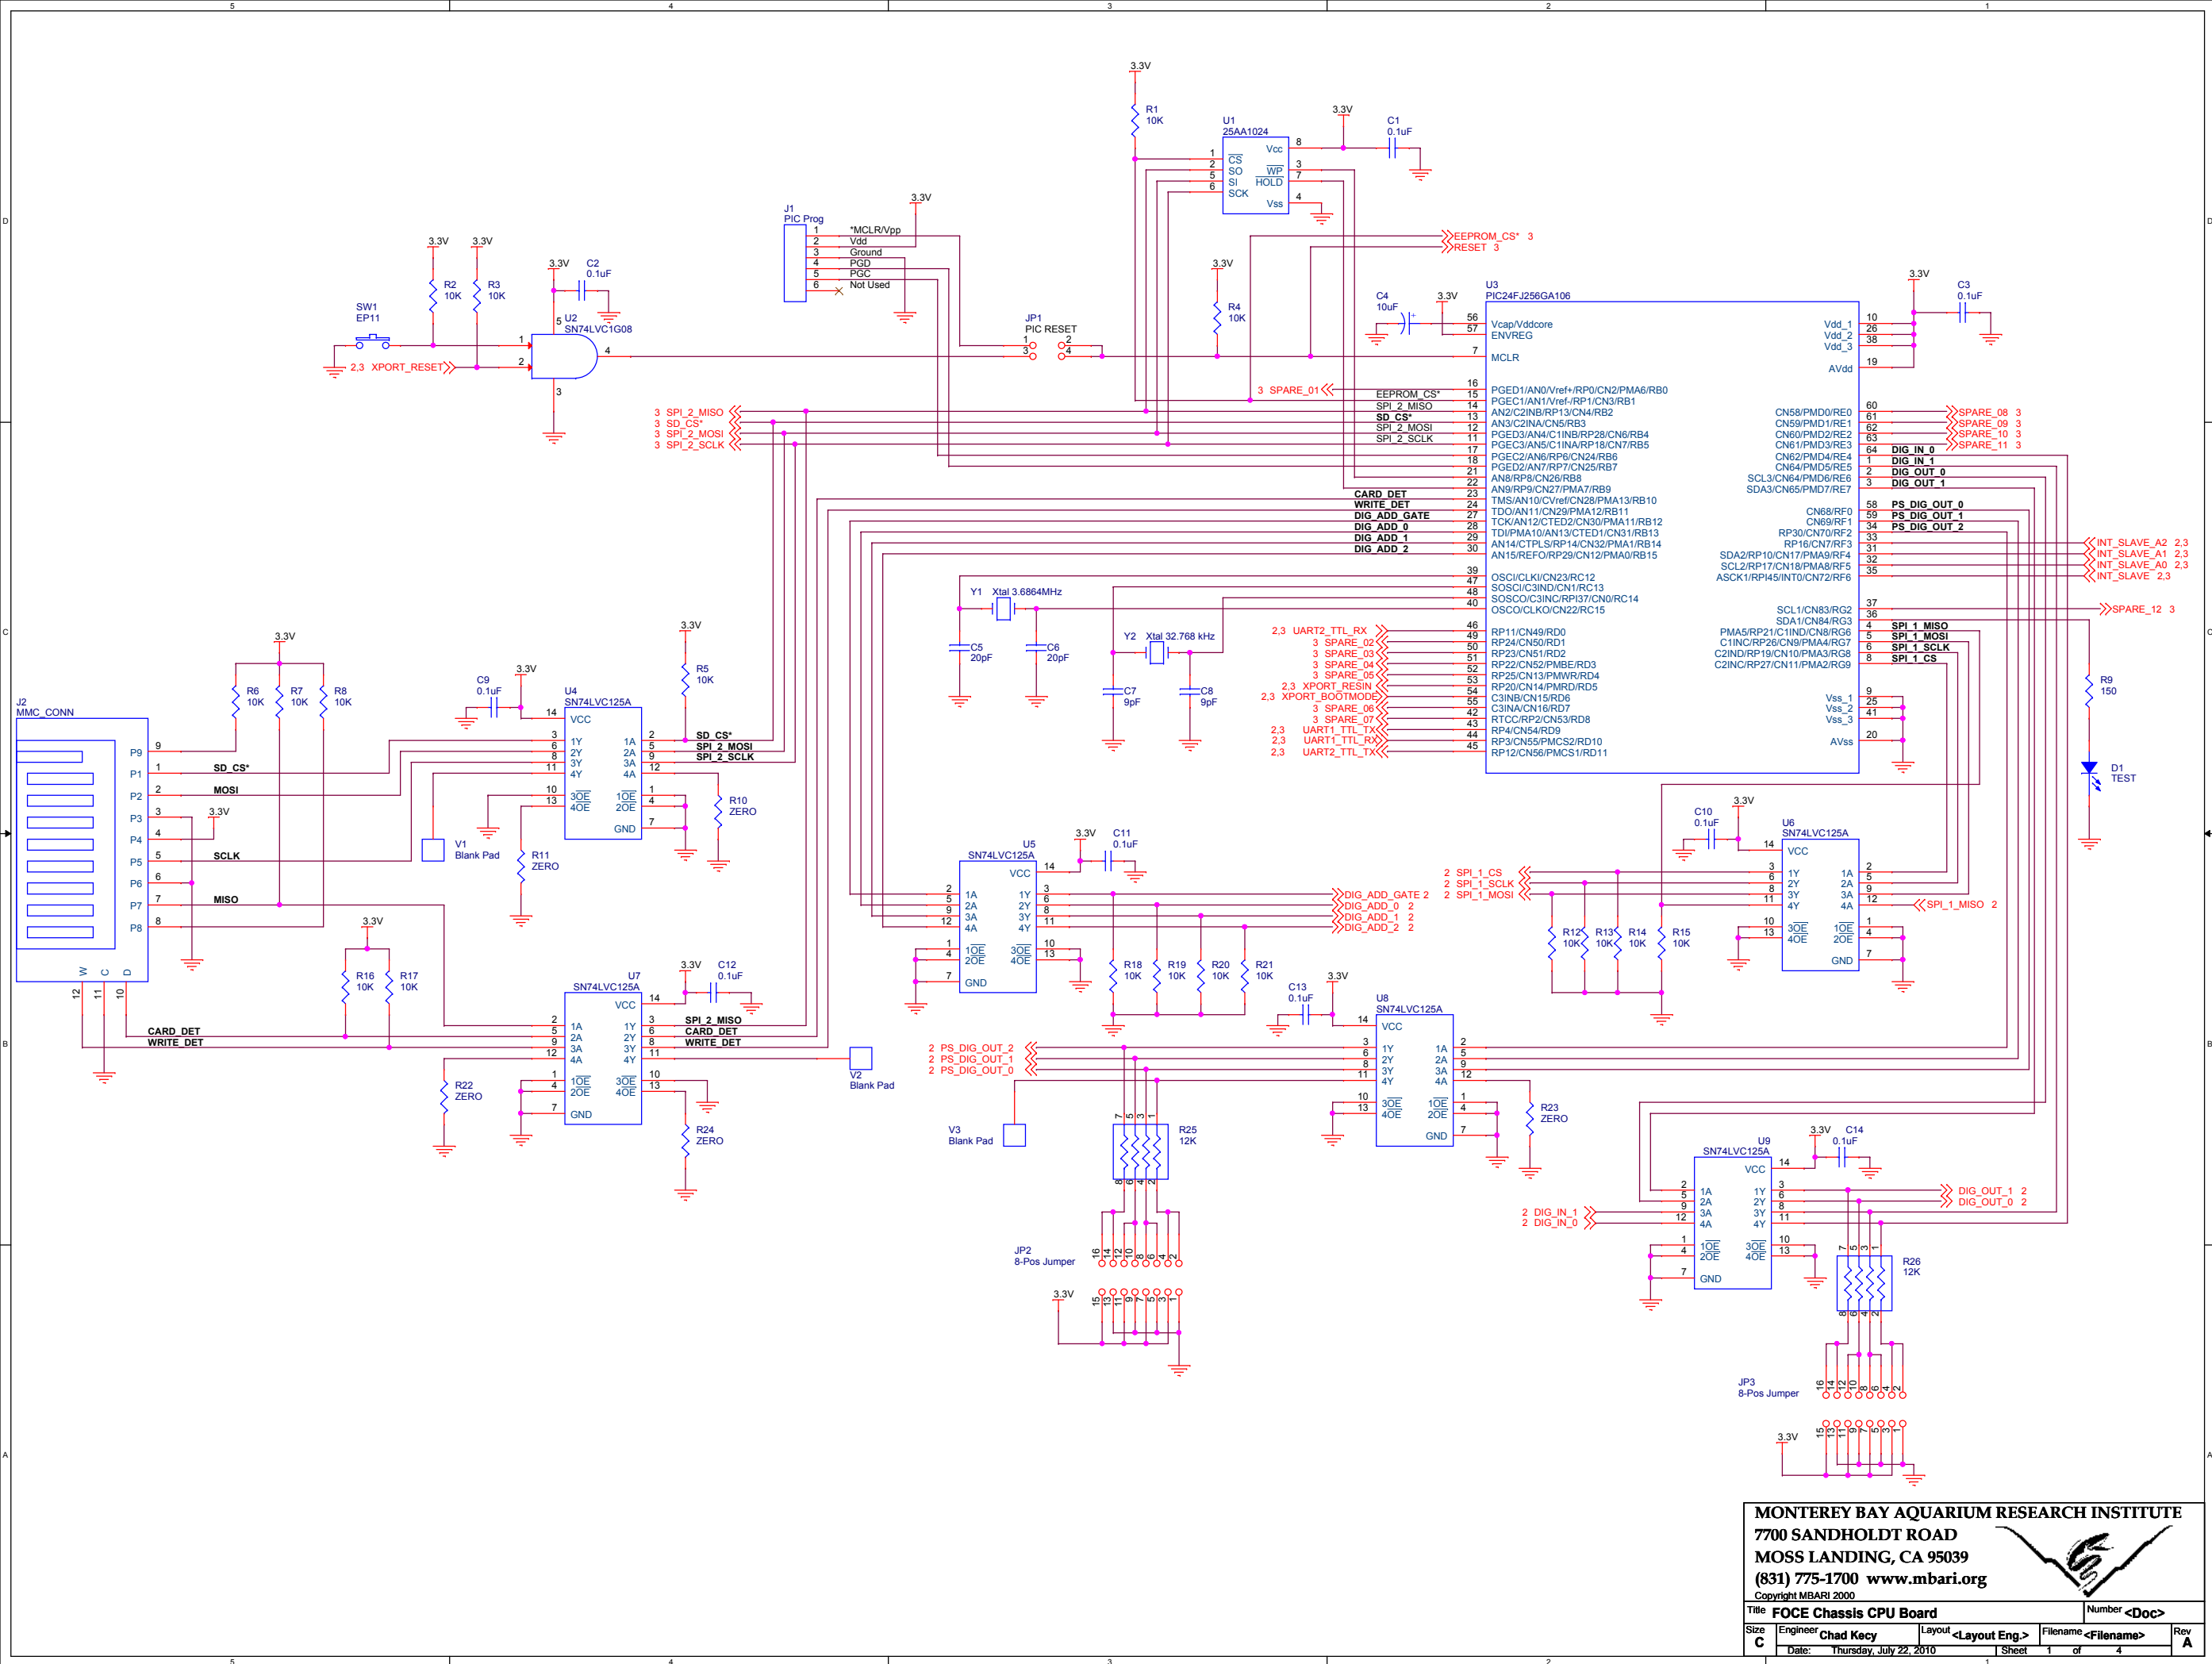

MONTEREY BAY AQUARIUM RESEARCH INSTITUTE
7700 SANDHOLDT ROAD
MOSS LANDING, CA 95039
(831) 775-1700 www.mbari.org
Copyright MBARI 2000

Title		FOCE Chassis CPU Board		Number		<Doc>	
Size	Engineer	Chad Key	Layout	<Layout Eng.>	Filename	<Filename>	Rev
	C						A
Date:		Thursday, July 22, 2010		Sheet		1 of 4	