


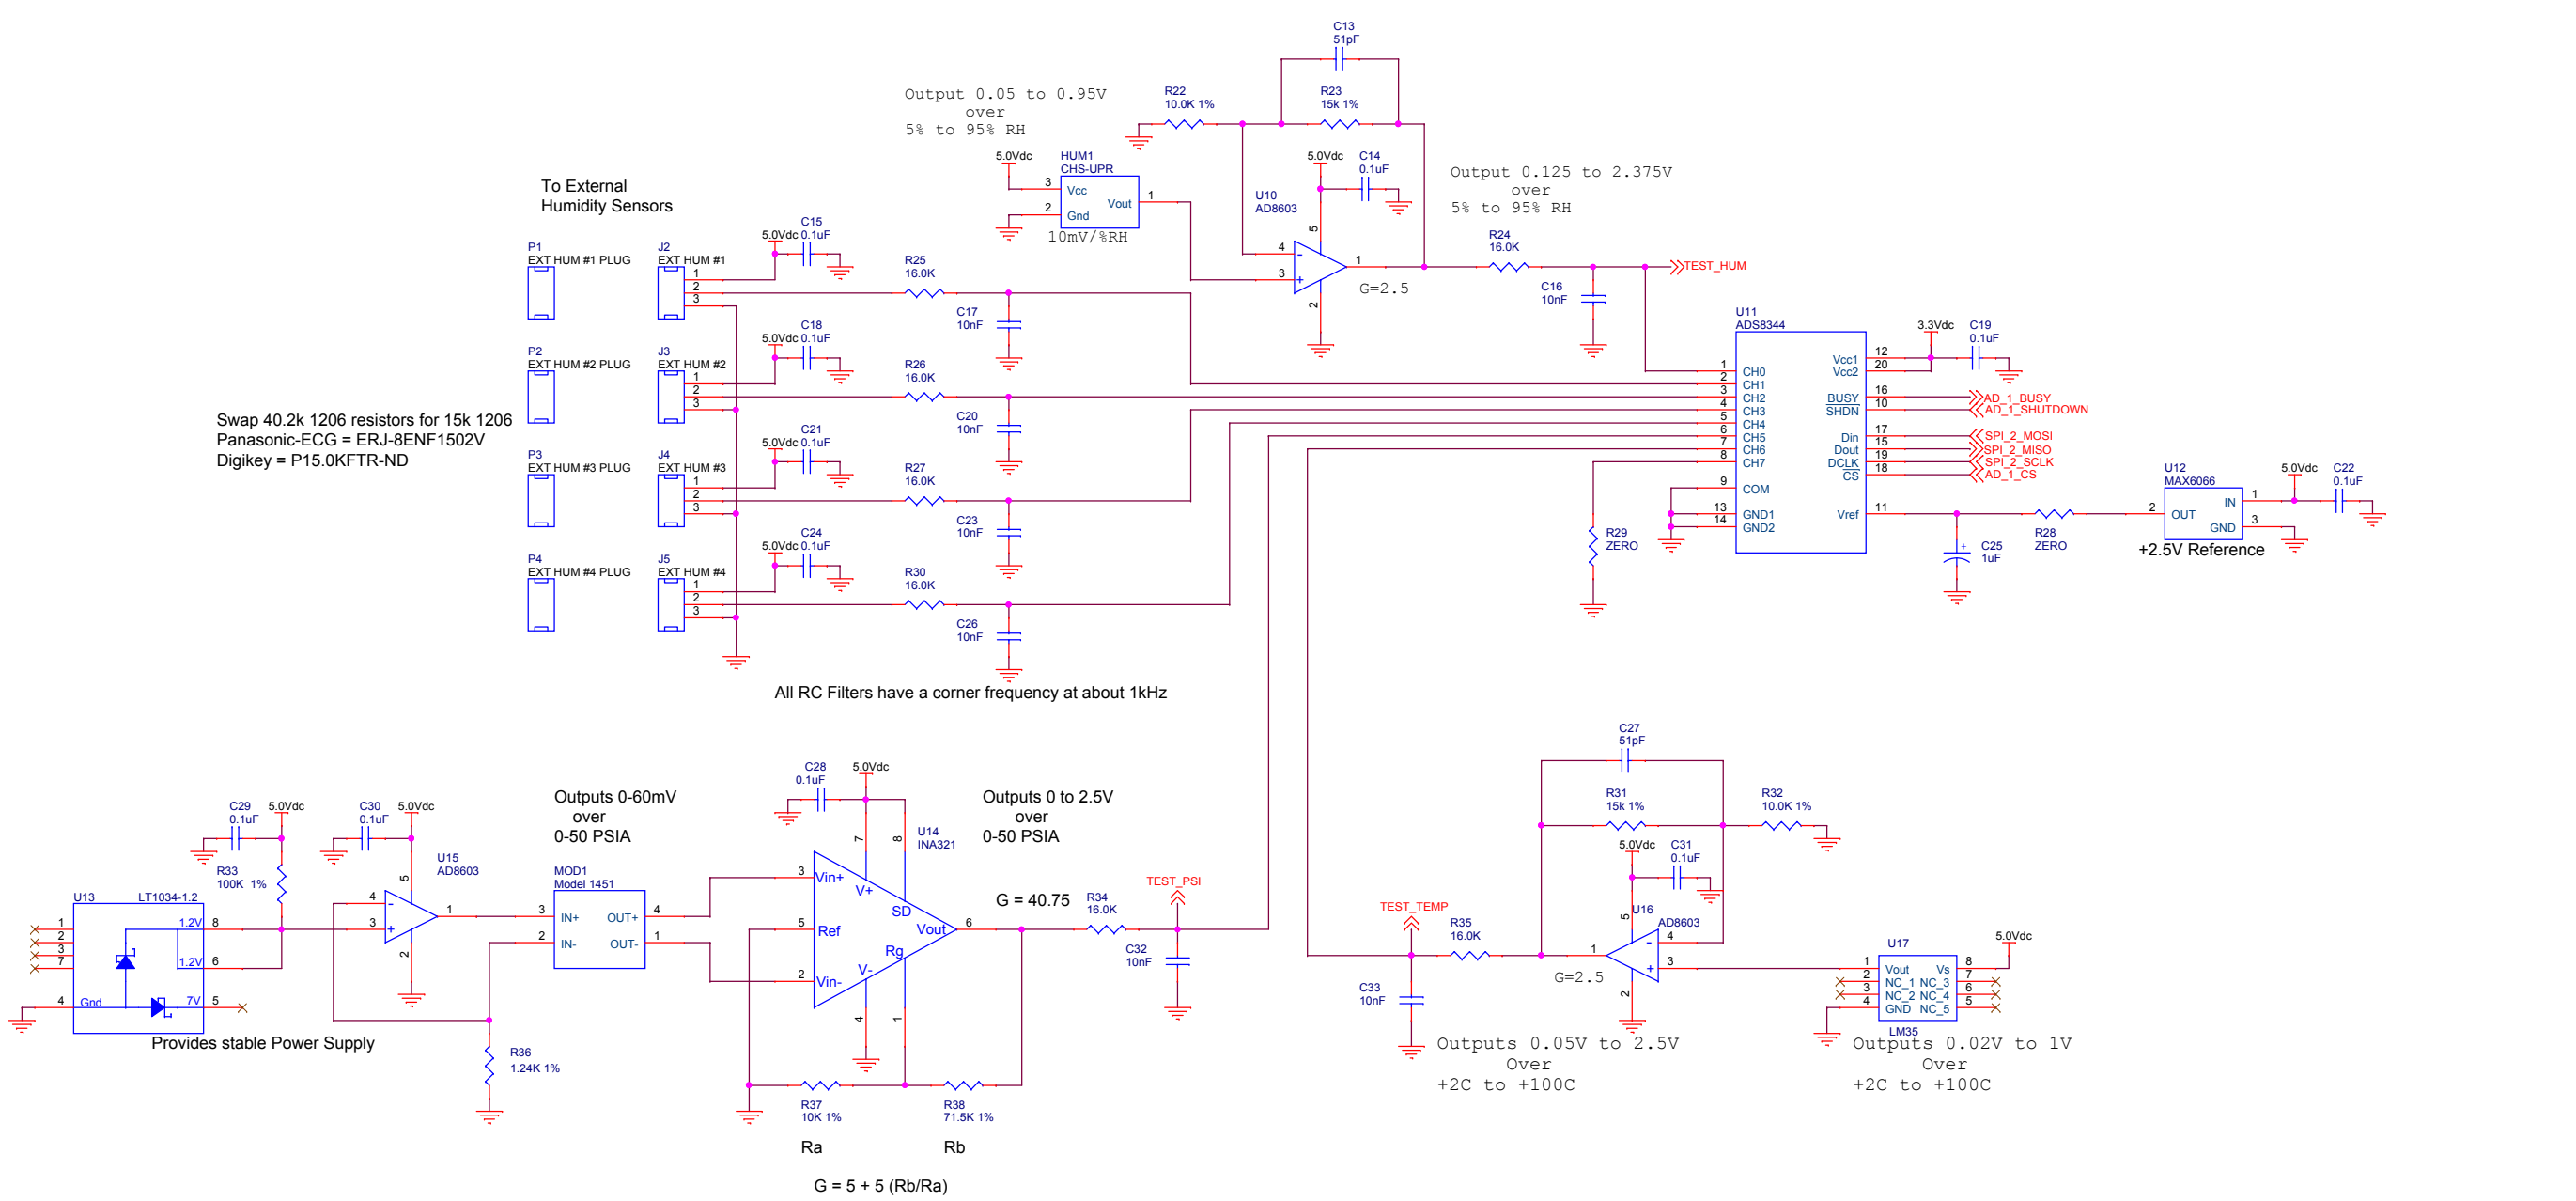

MONTEREY BAY AQUARIUM RESEARCH INSTITUTE  
7700 SANDHOLDT ROAD  
MOSS LANDING, CA 95039  
(831) 775-1700 www.mbari.org  
Copyright MBARI 2000

|                                        |                    |                      |                     |
|----------------------------------------|--------------------|----------------------|---------------------|
| Title FOCE Chassis Environmental Board |                    |                      | Number 10020577     |
| Size C                                 | Engineer Chad Kacy | Layout <Layout Eng.> | Filename <Filename> |
| Date: Thursday, August 19, 2010        |                    |                      | Rev A               |